
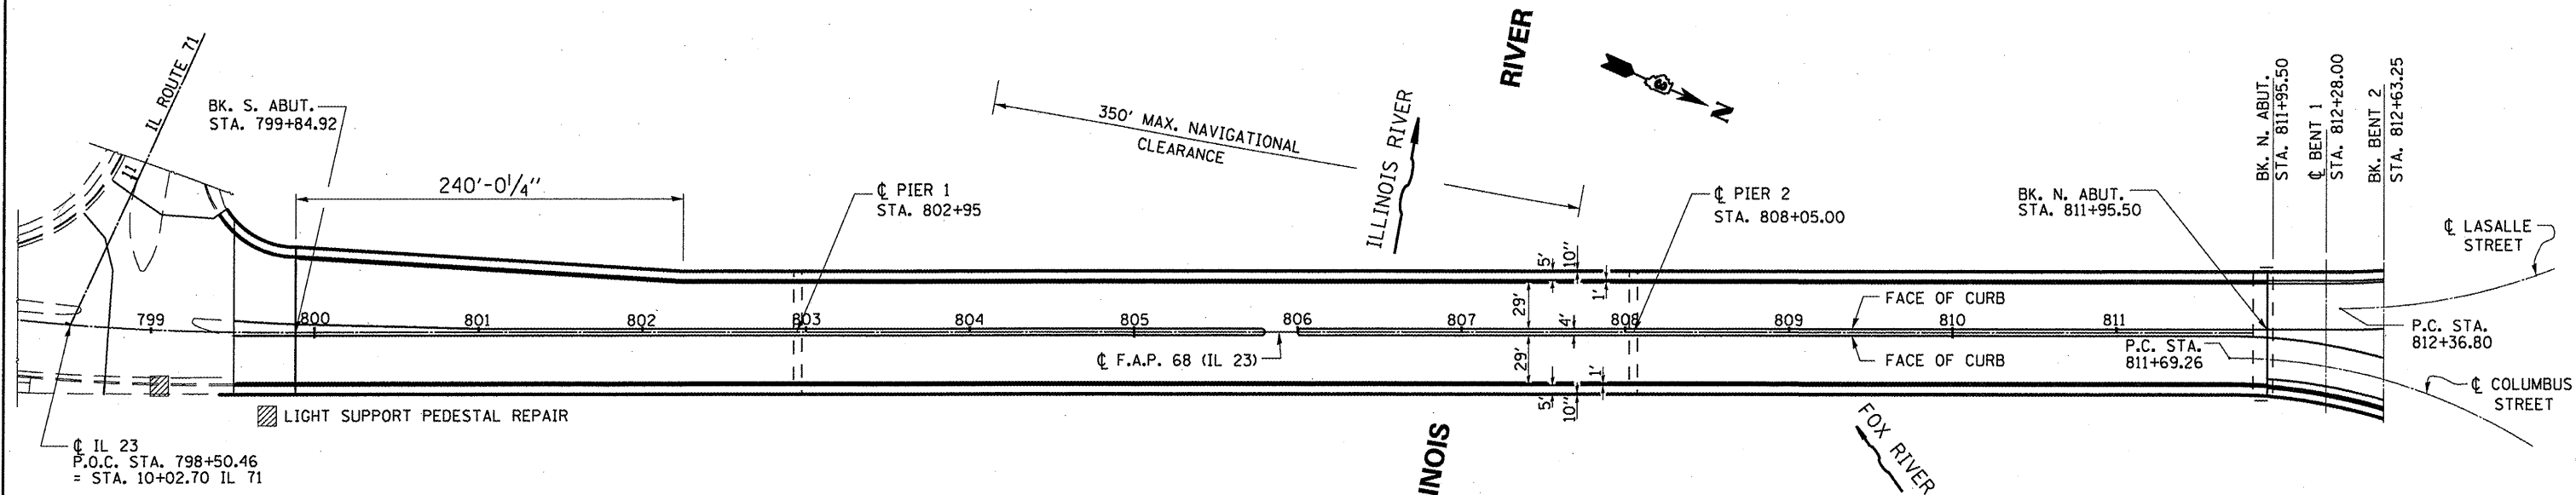


ELEVATION

ELEVATION ALONG COLUMBUS STREET

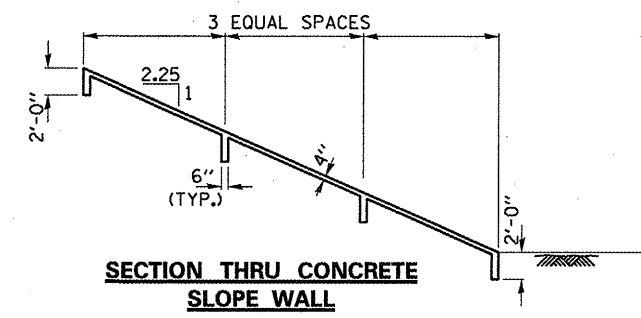

PLAN
 SN 050-0180

TOTAL BILL OF MATERIAL

ITEM	UNIT	TOTAL
BLAST CLEANING BRIDGE CONCRETE SURFACE	SO FT	13144
CONCRETE SEALER	SO FT	9190

GENERAL PLAN AND ELEVATION
 SN 050-0180
 FAP ROUTE 68 (IL 23)
 OVER ILLINOIS RIVER
 SECTION (12R)-3
 LASALLE COUNTY
 STA. 805+45.00

FILE NAME =	USER NAME = patelujj	DESIGNED - YOGESH PATEL	REVISED -
ct:\pwr\work\pwr\dot\patelujj\d0260492\0366833-sht-details.dgn		DRAWN - YOGESH PATEL	REVISED -
	PLOT SCALE = 1/8" = 1'-0"	CHECKED - BOB WOODSHANK	REVISED -
	PLOT DATE = Apr 07, 2011 - 09:14:08 AM	DATE -	REVISED -

STATE OF ILLINOIS
 DEPARTMENT OF TRANSPORTATION

EXISTING PLAN AND ELEVATION - S.N. 050-0180
 SCALE: SHEET NO. 1 OF 5 SHEETS STA. TO STA.

F.A.P. RTE.	SECTION	COUNTY	TOTAL SHEETS	SHEET NO.
68	(12R)-3	LASALLE	9	5
CONTRACT NO. 66B33				
ILLINOIS FED. AID PROJECT				