
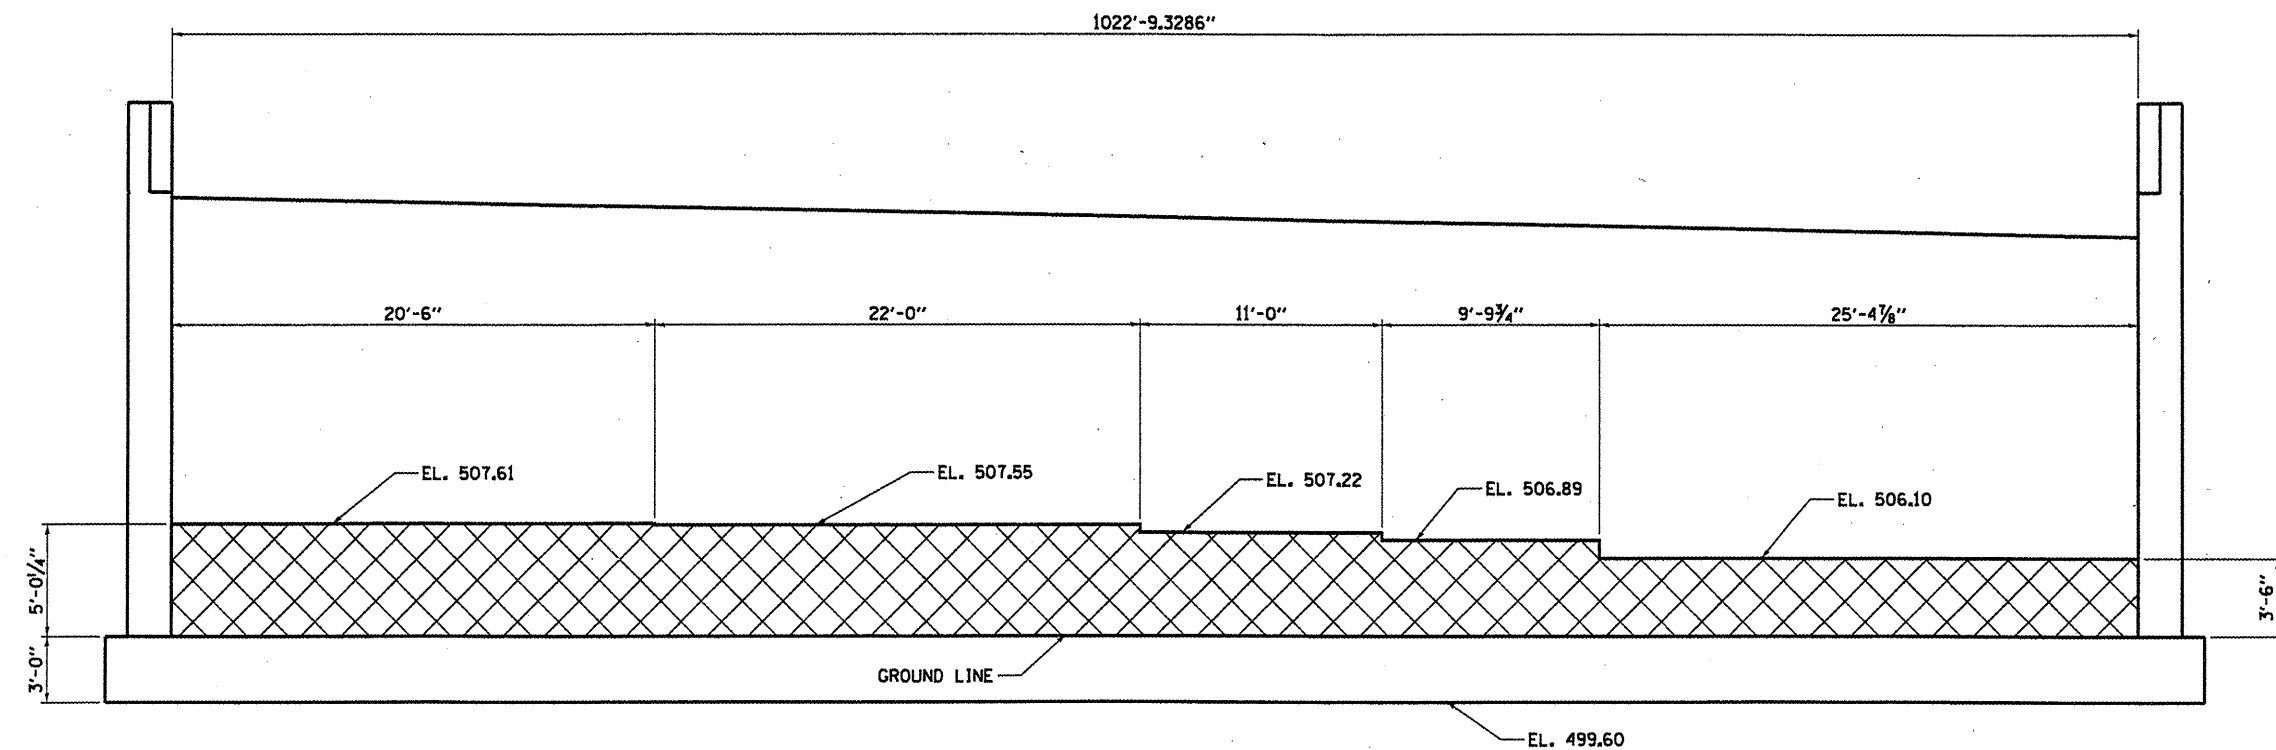


**PLAN**

 BLAST CLEANING BRIDGE  
CONCRETE SURFACE AND  
CONCRETE SEALER



**ELEVATION**  
LOOKING SOUTH

**BILL OF MATERIAL**

ITEM	UNIT	TOTAL
BLAST CLEANING BRIDGE CONCRETE SURFACE	SO FT	783
CONCRETE SEALER	SO FT	783

**SOUTH ABUTMENT**  
SN 050-0180  
FAP ROUTE 68 (IL 23)  
OVER ILLINOIS RIVER  
SECTION (12R1)-3  
LASALLE COUNTY  
STA. 805+45.00

FILE NAME =	USER NAME = woodshankr1	DESIGNED - YOGESH PATEL	REVISED -
ct:\pw_work\pwidot\woodshankr1\d0260492\368833-shd-details.DGN		DRAWN - YOGESH PATEL	REVISED -
PLOT SCALE = 100.0000 / IN.		CHECKED - BOB WOODSHANK	REVISED -
PLOT DATE = Apr 01 2011 - 07:45:28 AM		DATE -	REVISED -

STATE OF ILLINOIS  
DEPARTMENT OF TRANSPORTATION

**SOUTH ABUTMENT DETAILS**

SCALE: SHEET NO. 2 OF 5 SHEETS STA. TO STA.

F.A.P. RTE.	SECTION	COUNTY	TOTAL SHEETS	SHEET NO.
68	(12R1)-3	LASALLE	9	6
ILLINOIS FED. AID PROJECT			CONTRACT NO. 68B33	