


**TYPICAL SECTION  
MAINLINE**  
M.M. 218.07 TO M.M. 221.10

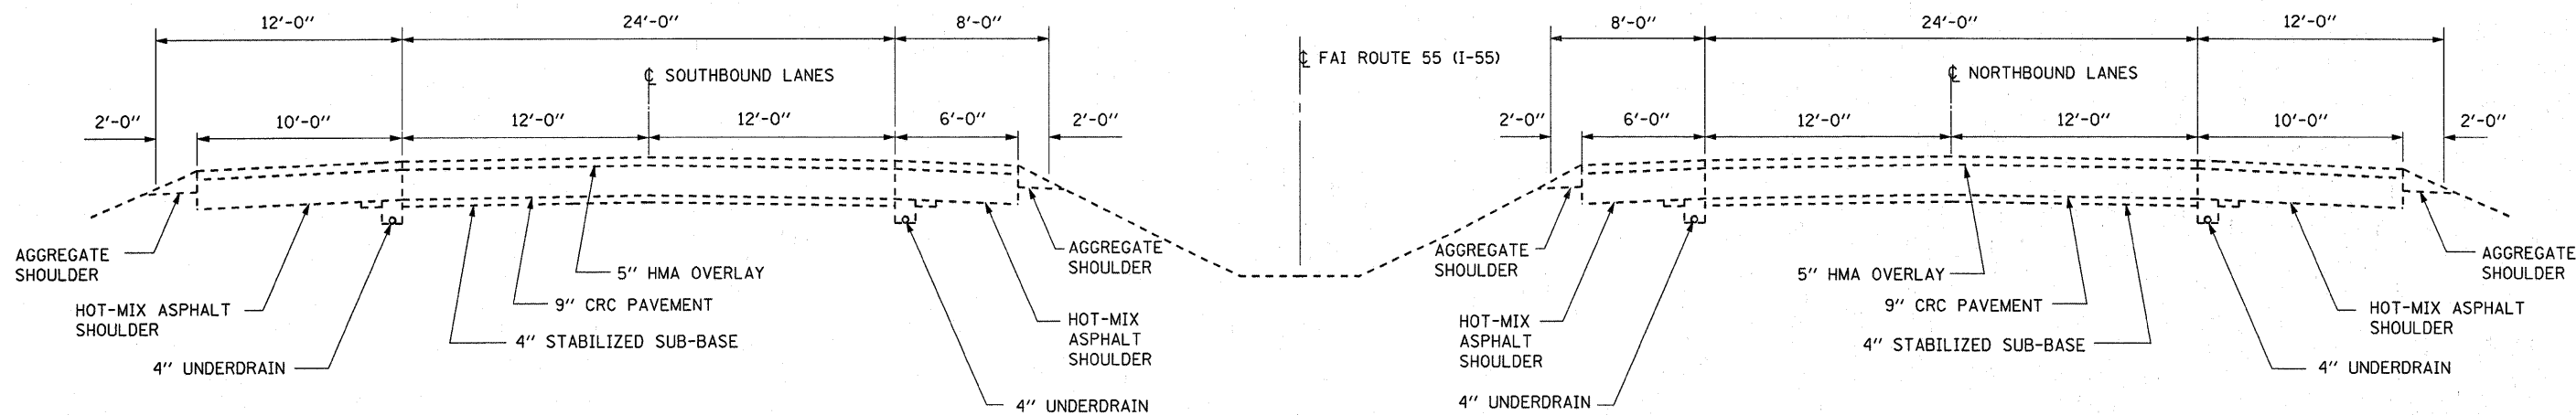

**TYPICAL SECTION  
MAINLINE**  
M.M. 221.10 TO M.M. 226.82

FILE NAME =	USER NAME = braboyce	DESIGNED - RON WOODSHANK	REVISED -
c:\pwork\pwsdot\braboyce\026463\0366837-sht-details.dgn		DRAWN - RON WOODSHANK	REVISED -
	PLOT SCALE = 50.0000' / IN.	CHECKED -	REVISED -
	PLOT DATE = Apr 04, 2011 - 09:02:28 AM	DATE -	REVISED -

STATE OF ILLINOIS  
DEPARTMENT OF TRANSPORTATION

**TYPICAL SECTION - FAI 55**

SCALE: \_\_\_\_\_ SHEET NO. 1 OF 1 SHEETS STA. \_\_\_\_\_ TO STA. \_\_\_\_\_

RTE.	SECTION	COUNTY	TOTAL SHEETS	SHEET NO.
FAI 55	D3 PATCHING 2012-2	GRUNDY	13	4
ILLINOIS			CONTRACT NO. 66B37	