


EXISTING LOCUST STREET (IL 9 / 78)
 STA. 15+08.70 TO STA. 18+42.56
 NTS

LEGEND

- 1 EXISTING HOT-MIX ASPHALT PAVEMENT
- 2 EXISTING STABILIZED BASE COURSE 3" - 8"
- 3 EXISTING HOT-MIX ASPHALT BINDER COURSE 1-1/2"
- 4 EXISTING HOT-MIX ASPHALT SURFACE COURSE 1-1/2"
- 5 EXISTING COMBINATION CONCRETE CURB AND GUTTER, TYPE B-6.24
- 6 EXISTING SIDEWALK, 4"
- 7 PAVEMENT REMOVAL
- 8 SIDEWALK REMOVAL
- 9 COMBINATION CURB AND GUTTER REMOVAL
- 10 HOT-MIX ASPHALT SURFACE REMOVAL, 3/4"

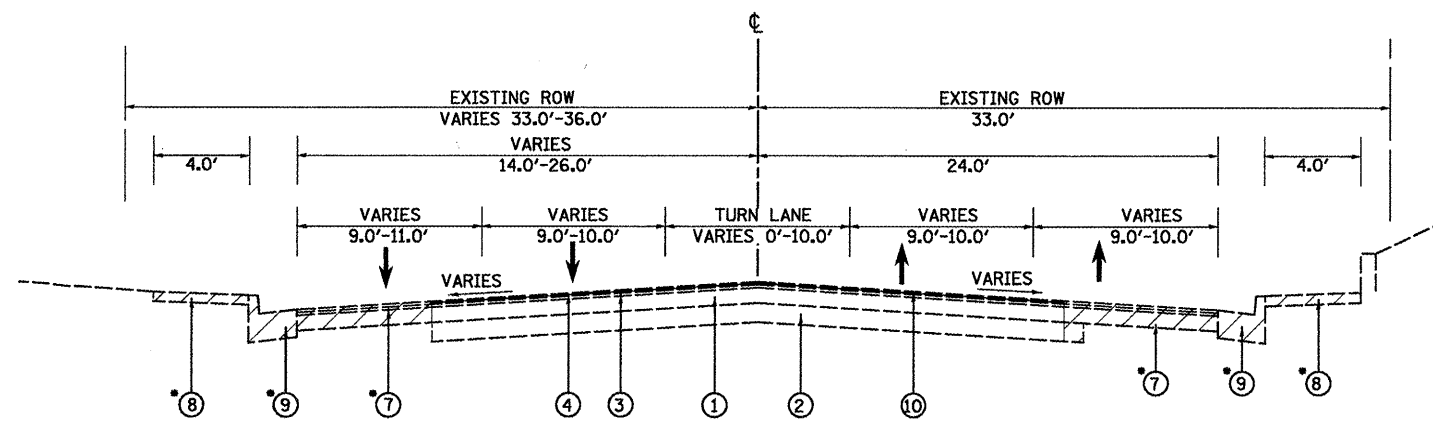

EXISTING LOCUST STREET (IL 9 / 78)
 STA. 18+42.56 TO STA. 36+53
 NTS

•-STA.18+42.60-STA. 20+17.38

FILE NAME = P:\P-09\2193 - IDOT DUR\Task-04\DWG\SH1\04_D4-9400909-typicoe106.dgn	USER NAME = .2193 Task 4_	DESIGNED RP	REVISED -	<p>499 Fulton Street Suite 104 Peoria, IL 61602 PH: 309.691.1234 FAX: 309.691.1235</p>	<p>STATE OF ILLINOIS DEPARTMENT OF TRANSPORTATION</p>	<p>TYPICAL SECTIONS EXISTING LOCUST STREET</p>		F.A.P. RTE.	SECTION	COUNTY	TOTAL SHEETS	SHEET NO.
PLOT SCALE = NTS	CHECKED JRS	REVISED -	685/22					(41Z, 135) R, N; (1CS) I	FULTON	125	08	
PLOT DATE = 12/21/2010	DATE	REVISED -	SCALE: NTS			SHEET NO. 02 OF 08 SHEETS	STA.	TO STA.	ILLINOIS FED. AID PROJECT D4-94-009-09			
								CONTRACT NO. 68877				