


LEGEND

- 1 EXISTING HOT-MIX ASPHALT PAVEMENT
- 2 EXISTING STABILIZED BASE COURSE 3" - 8"
- 3 EXISTING HOT-MIX ASPHALT BINDER COURSE 1-1/2"
- 4 EXISTING HOT-MIX ASPHALT SURFACE COURSE 1-1/2"
- 5 EXISTING COMBINATION CONCRETE CURB AND GUTTER, TYPE B-6.24
- 6 EXISTING SIDEWALK, 4"
- 7 PAVEMENT REMOVAL
- 8 SIDEWALK REMOVAL
- 9 COMBINATION CURB AND GUTTER REMOVAL
- 10 HOT-MIX ASPHALT SURFACE REMOVAL, 3/4"

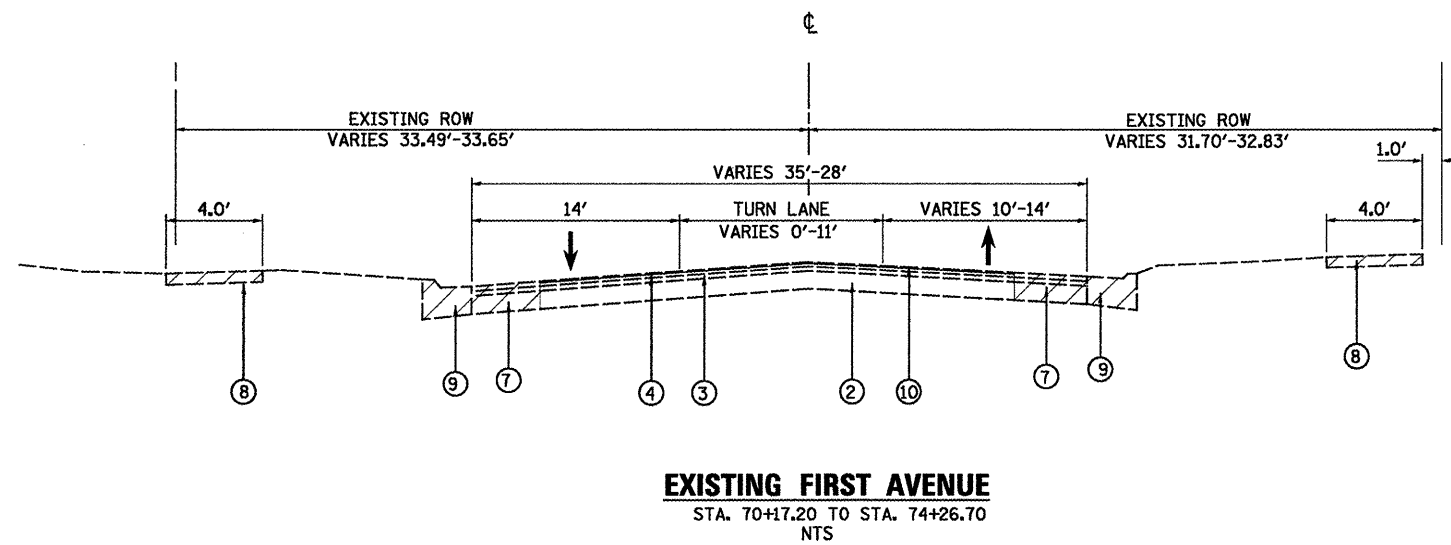

FILE NAME =	USER NAME = _2193 Task 4_	DESIGNED RP	REVISED -	INFRASTRUCTURE ENGINEERING <small>455 Fulton Street Suite 104 Peoria, IL 61602 P: 309.693.8081 F: 309.693.8020 www.infrastructureeng.com</small>	STATE OF ILLINOIS DEPARTMENT OF TRANSPORTATION	TYPICAL SECTIONS		F.A.P. RTE.	SECTION	COUNTY	TOTAL SHEETS	SHEET NO.
P:\P-09\2193 - IDOT DUR\Task-04\DWG\SH\T-04_D4-9400909-typical08.dgn	DRAWN RP	CHECKED JRS	REVISED -			685/22	(41Z, 135) R, N; (1CS) I	FULTON	125	10		
PLOT SCALE = NTS	DATE 12/21/2010	REVISED -	CONTRACT NO. 68877			ILLINOIS FED. AID PROJECT D4-94-009-09						
PLOT DATE = 12/21/2010	DATE 12/21/2010	REVISED -	SCALE: NTS			SHEET NO. 04 OF 08 SHEETS	STA.	TO STA.				