



--STA. 104+47.65-STA. 104+70.90
 ---STA. 104+14.00-STA. 104+75.00 (28.75')

PROPOSED MAIN STREET
 STA. 103+82.54 TO STA. 104+70.90
 NTS

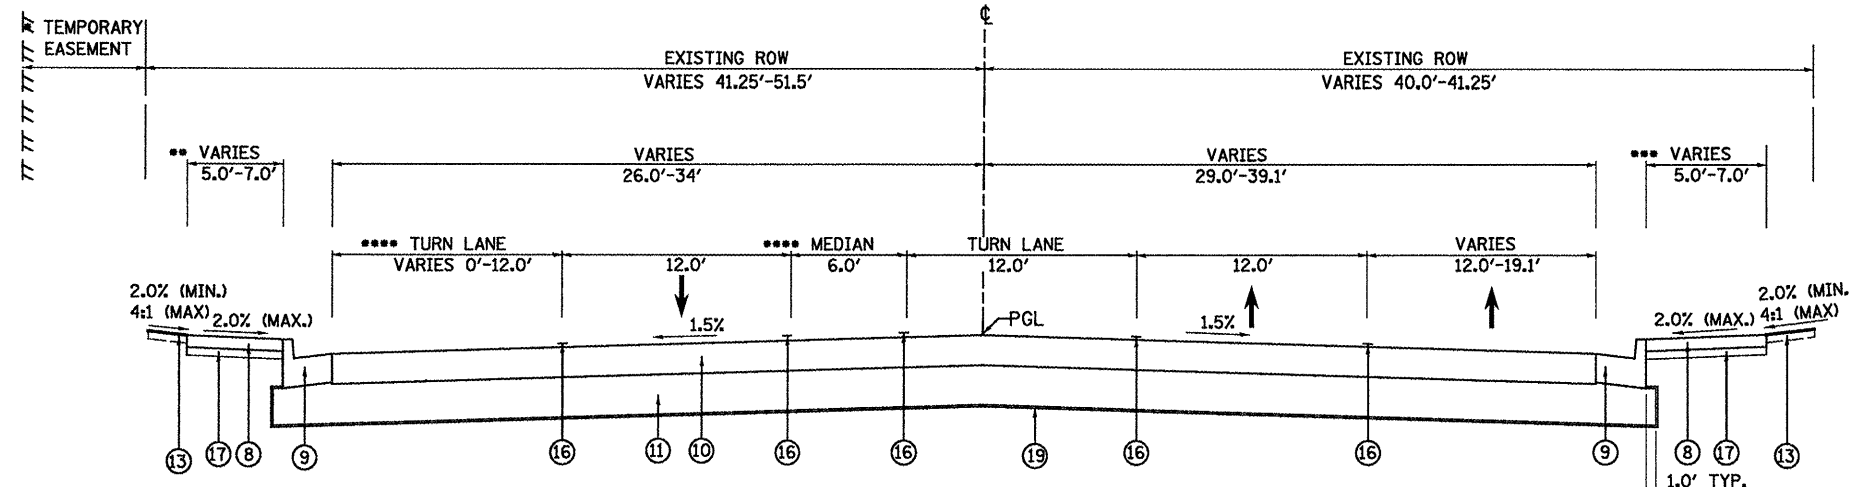

--STA. 106+39.44 (0')-STA. 106+93.03 (6.75')
 ---STA. 104+70.89-STA. 105+06.77 (7.0')
 STA. 106+32.75-STA. 107+12.90 (5.0')
 ----STA. 104+70.89-STA. 105+06.77 (7.0')
 STA. 106+22.80-STA. 107+12.90 (5.0')
 -----STA. 106+32.75-STA. 107+12.90

PROPOSED MAIN STREET
 STA. 104+70.89 TO STA. 105+06.77
 STA. 106+32.75 TO STA. 107+12.90
 NTS

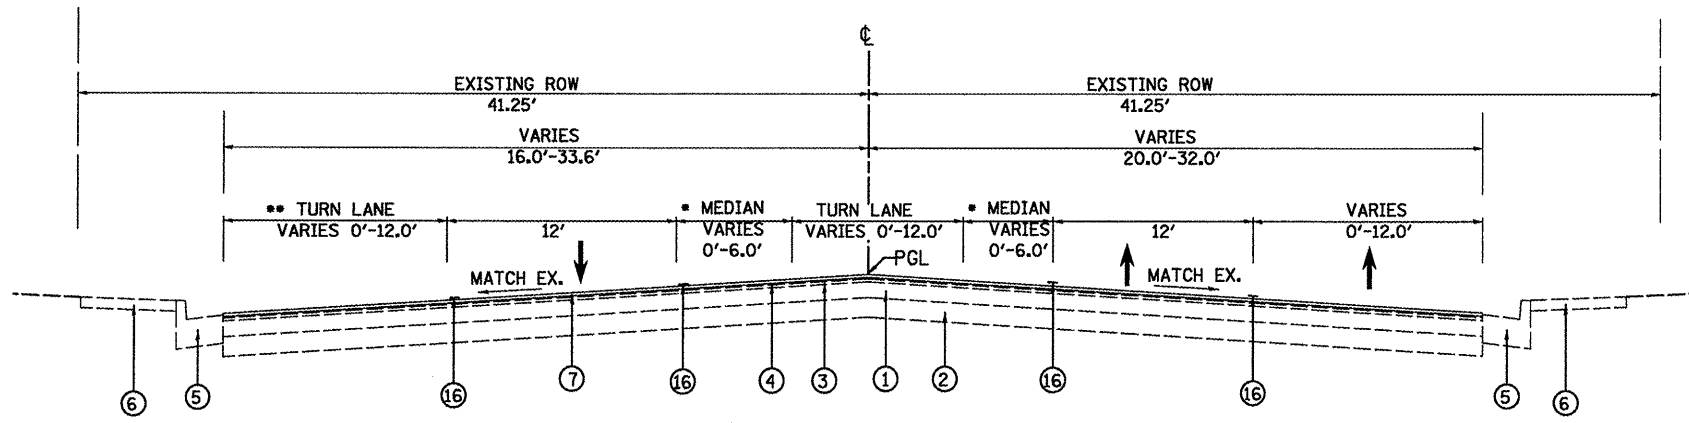

--STA. 107+12.90-STA. 111+58.02
 ---STA. 107+12.90-STA. 113+13.40

PROPOSED MAIN STREET
 STA. 107+12.90 TO STA. 113+75.00
 NTS

LEGEND

- 1 EXISTING HOT-MIX ASPHALT PAVEMENT
- 2 EXISTING STABILIZED BASE COURSE 3" - 8"
- 3 EXISTING HOT-MIX ASPHALT BINDER COURSE 1-1/2"
- 4 EXISTING HOT-MIX ASPHALT SURFACE COURSE
- 5 EXISTING COMBINATION CONCRETE CURB AND GUTTER, TYPE B-6.24
- 6 EXISTING SIDEWALK, 4"
- 7 HOT-MIX ASPHALT SURFACE COURSE, MIX "D", N50, 1-1/2"
- 8 PORTLAND CEMENT CONCRETE SIDEWALK, 6 INCH
- 9 COMBINATION CONCRETE CURB AND GUTTER, TYPE B-6.24
- 10 PORTLAND CEMENT CONCRETE PAVEMENT 10" (JOINTED)
- 11 SUB-BASE GRANULAR MATERIAL, TYPE A, 12"
- 12 MICRO-SURFACING, SINGLE PASS, TYPE II (2 APPLICATIONS)
- 13 SODDING
- 14 CONCRETE CURB, TYPE B
- 15 PORTLAND CEMENT CONCRETE BASE COURSE 8"
- 16 PAVEMENT MARKING
- 17 STABILIZED SUB-BASE 4"
- 18 POLYMERIZED HOT-MIX ASPHALT BINDER COURSE, IL-19.0, N50, 1-1/2"
- 19 GEOTECHNICAL FABRIC FOR GROUND STABILIZATION
- 20 POLYMERIZED LEVELING BINDER (MACHINE METHOD), IL-4.75, N50, VARIABLE DEPTH
- 21 POLYMERIZED HOT-MIX ASPHALT BINDER COURSE, IL-19.0, N50, 2-1/2"
- 22 POLYMERIZED HOT-MIX ASPHALT BINDER COURSE, IL-19.0, N50, 1"
- 23 PORTLAND CEMENT CONCRETE BASE COURSE 10"

FILE NAME =	USER NAME = ..2193 Task 4..	DESIGNED RP	REVISED -
P:\P-09\2193 - IDOT DUR\Task-04\DWG\SHY\04_04-940909-typroal03.dgn		DRAWN RP	REVISED -
		CHECKED JRS	REVISED -
		DATE 12/21/2010	REVISED -



STATE OF ILLINOIS
DEPARTMENT OF TRANSPORTATION

TYPICAL SECTIONS		PROPOSED MAIN STREET	
SCALE: NTS	SHEET NO. 07 OF 08 SHEETS	STA.	TO STA.

F.A.P. RTE.	SECTION	COUNTY	TOTAL SHEETS	SHEET NO.
685/22	(41Z, 135) R, N; (1CS) I	FULTON	125	13
CONTRACT NO. 68877			ILLINOIS FED. AID PROJECT 04-94-009-09	