


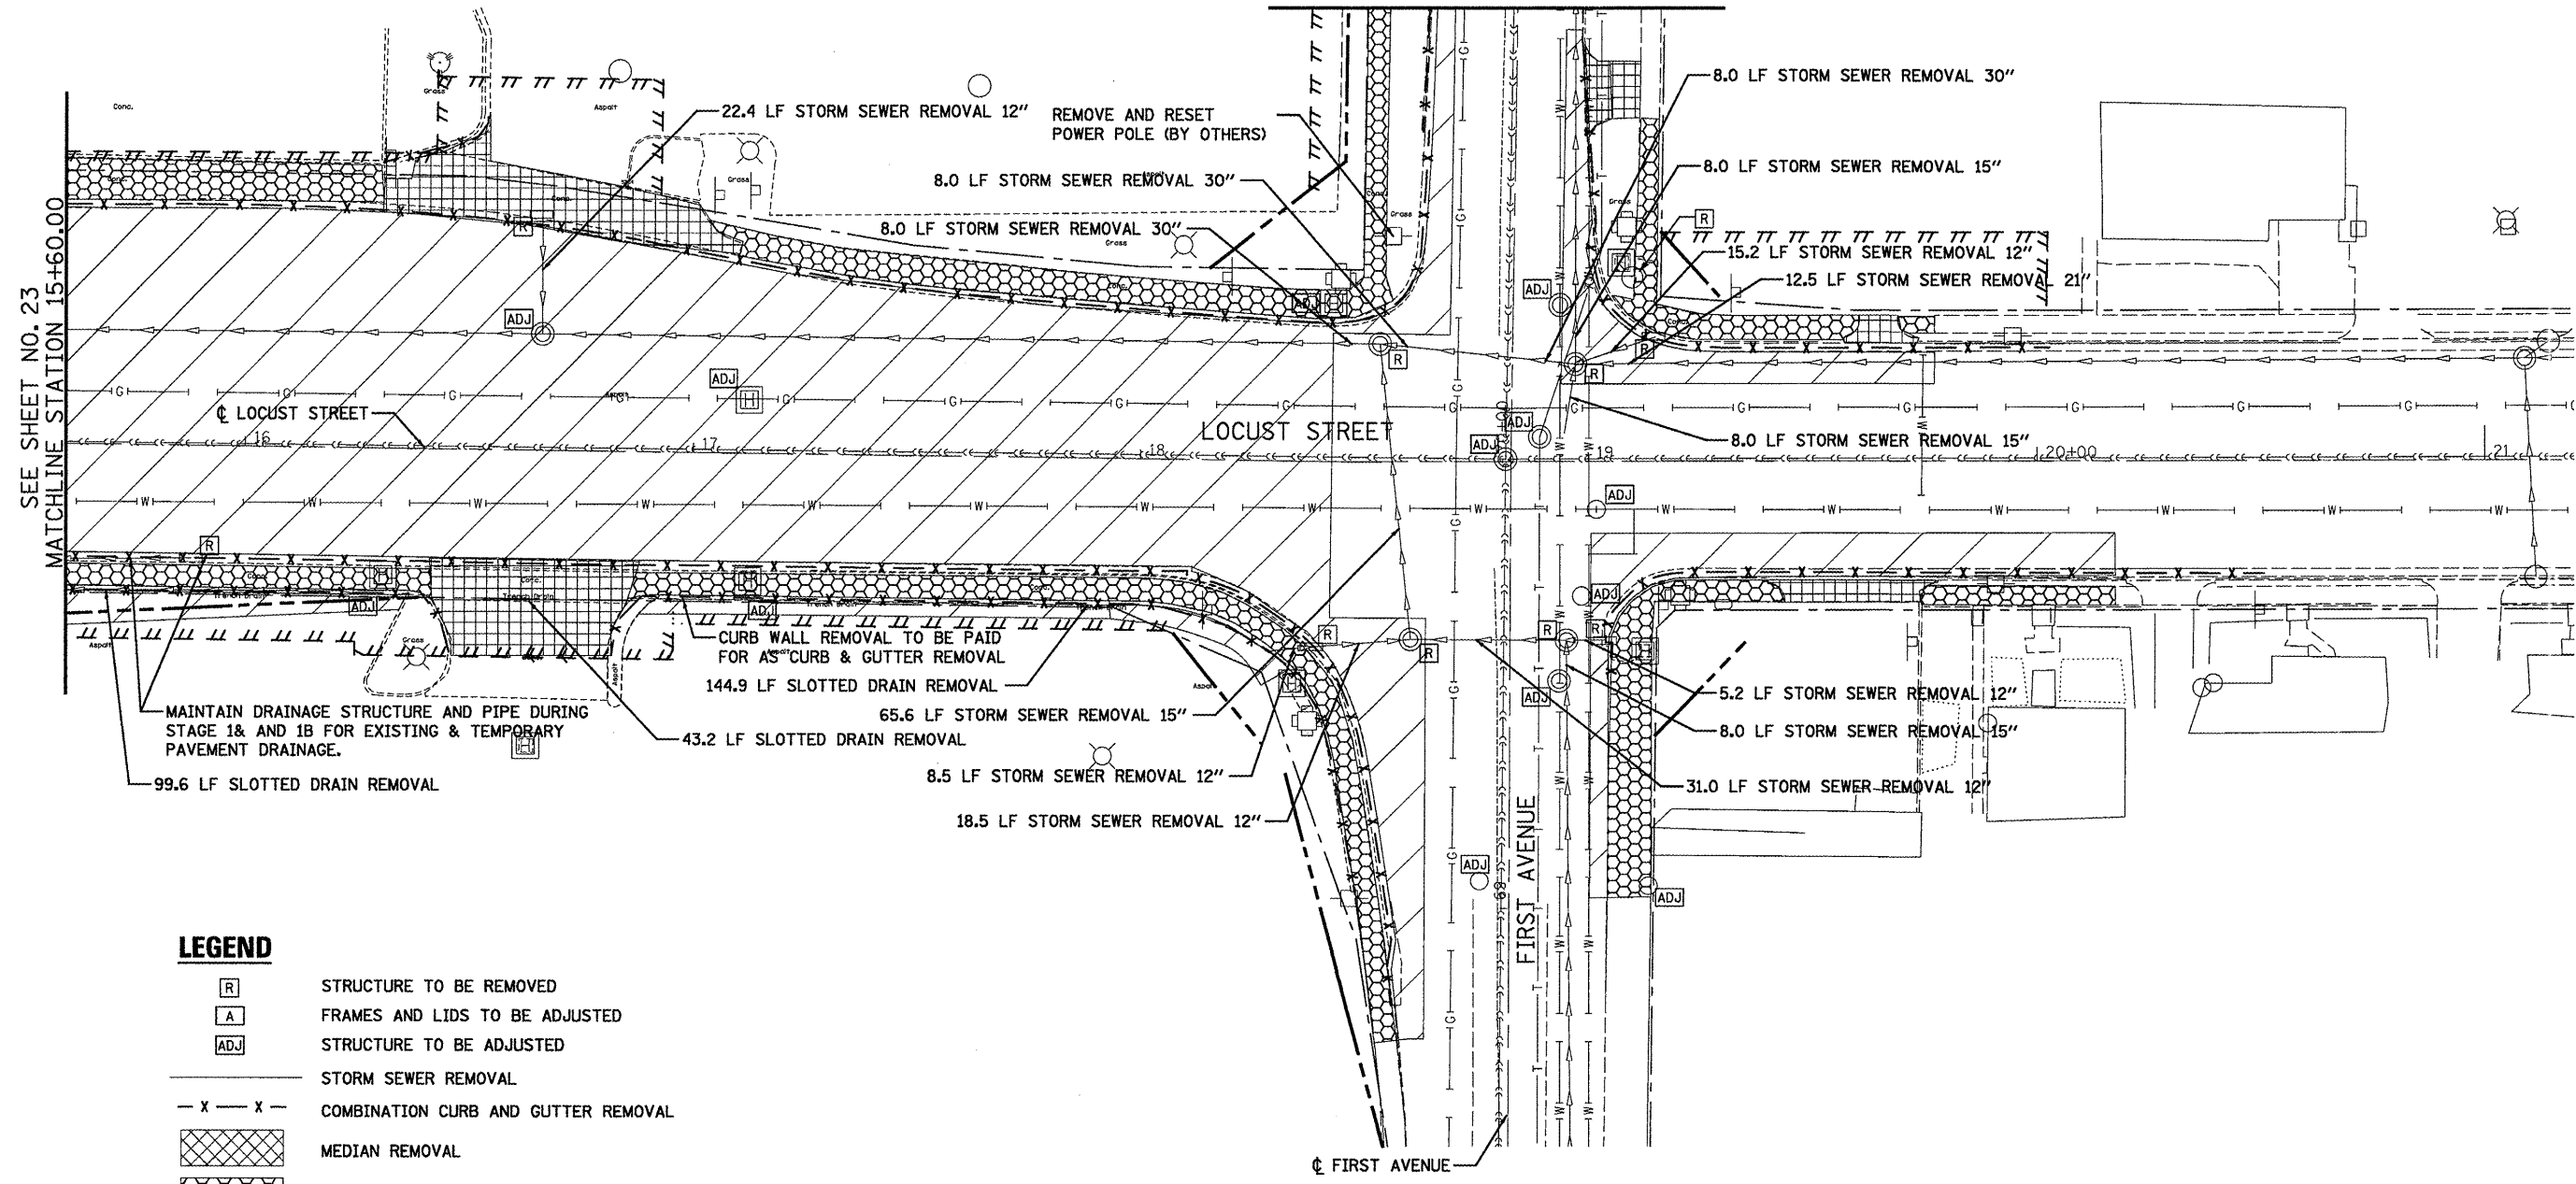

SEE SHEET NO. 25
MATCHLINE STATION 71+00.00

SEE SHEET NO. 23
MATCHLINE STATION 15+60.00




LEGEND

- R STRUCTURE TO BE REMOVED
- A FRAMES AND LIDS TO BE ADJUSTED
- ADJ STRUCTURE TO BE ADJUSTED
- — — — — STORM SEWER REMOVAL
- X - X - COMBINATION CURB AND GUTTER REMOVAL
- MEDIAN REMOVAL
- SIDEWALK REMOVAL
- PAVEMENT REMOVAL
- DRIVEWAY PAVEMENT REMOVAL

NOTES:
SEE PAVEMENT MARKING AND SIGNING SHEETS FOR SIGN REMOVAL

SEE TRAFFIC SIGNAL PLANS FOR TRAFFIC SIGNAL REMOVALS

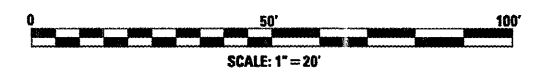

FILE NAME = P:\P-09\2193 - IDOT CUR\Task-04\DWG\SH1\07_D4-9400\909-rem02.dgn	USER NAME = .2193 Task 4_	DESIGNED RP	REVISED -	INFRASTRUCTURE ENGINEERING 455 Fulton Street Suite 104 Peoria, IL 61602 P: 309.677.5000 F: 309.677.5001 www.infrastructure-eng.com	STATE OF ILLINOIS DEPARTMENT OF TRANSPORTATION	REMOVAL PLAN LOCUST STREET-RECONSTRUCTION	F.A.P. RTE. 685/22	SECTION (41Z, 135) R, N; (1CS) I	COUNTY FULTON	TOTAL SHEETS 125	SHEET NO. 24	
PLOT SCALE = 1:20		CHECKED JRS	REVISED -		SCALE: 1"=20'	SHEET NO. 02 OF 03 SHEETS	STA. 15+60.00 TO STA. 21+20.00	CONTRACT NO. 68877				
PLOT DATE = 12/21/2010		DATE 12/21/2010	REVISED -		ILLINOIS FED. AID PROJECT D4-94-009-09							