



- STA. 10+45.46-STA. 11+75.10
- STA. 10+42.76-STA. 11+75.10 (33.0')
STA. 16+92.60-STA. 18+42.60 (42.0'-54.4')
- STA. 16+92.55-STA. 16+96.00 (13.0')
STA. 16+96.00-STA. 18+06.21 (5.0')

MAINTENANCE OF TRAFFIC TYPICAL SECTION
LOCUST STREET (IL 9/78) STAGE 2
 STA. 10+21.8 TO STA. 11+75.1
 STA. 16+92.6 TO STA. 18+42.6

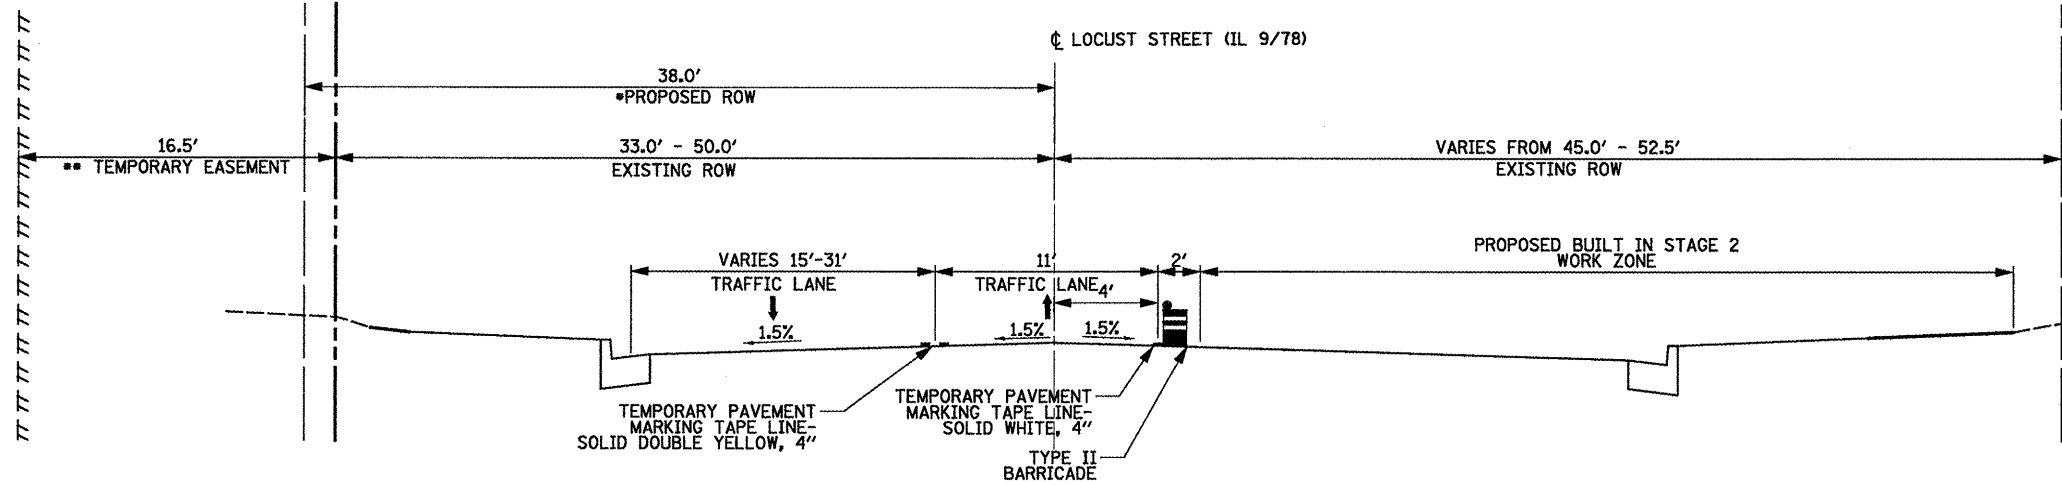

- STA. 11+75.10-STA. 13+11.15
- STA. 12+15.00-STA. 13+67.18

MAINTENANCE OF TRAFFIC TYPICAL SECTION
LOCUST STREET (IL 9/78) STAGE 2
 STA. 11+75.1 TO STA. 15+08.7

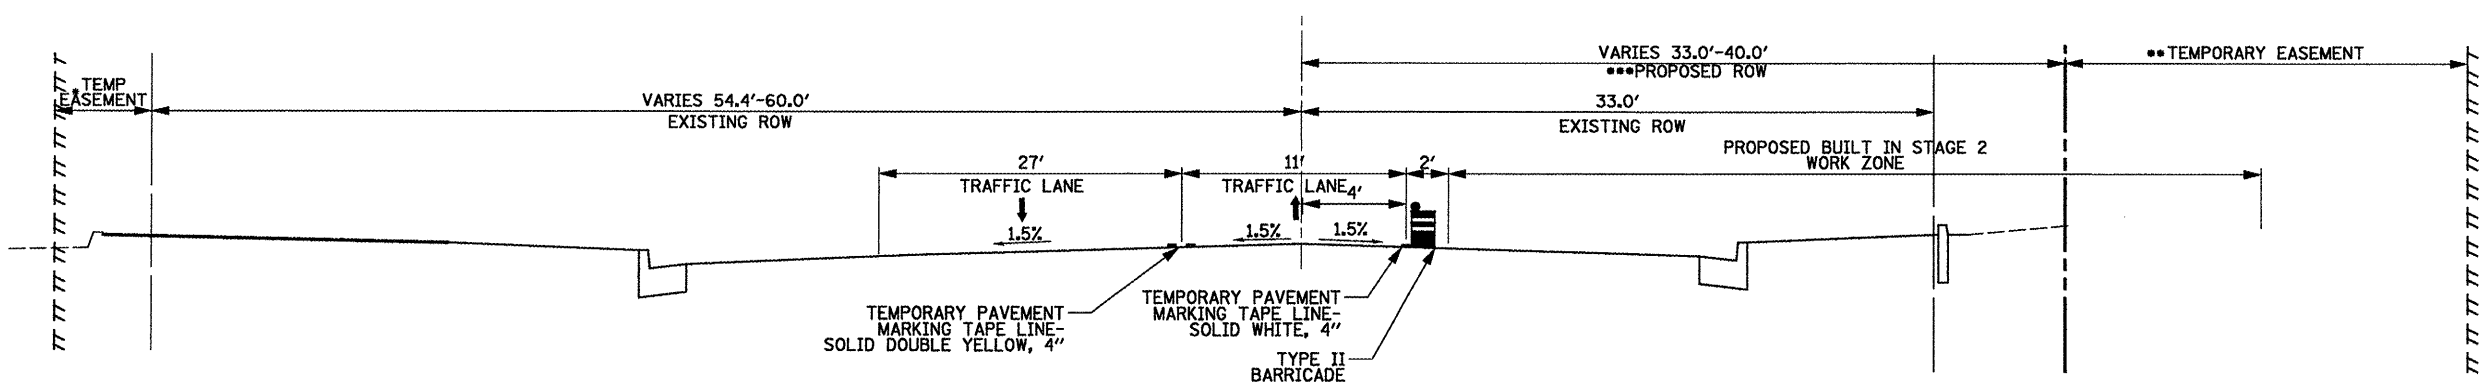

- STA. 15+20.14 (5.0')-STA. 16+42.00 (5.0')
- STA. 16+42.00 (17.0')-STA. 16+92.00 (27.5')
- STA. 16+92.00 (ENDS)
- STA. 15+16.71-STA. 16+25.00 (VARIES 3.0'-9.0')
- STA. 16+25.00-STA. 16+92.55 (VARIES 12.0'-13.0')
- STA. 15+20.00 (40.0')-STA. 16+40.00 (33.0')

MAINTENANCE OF TRAFFIC TYPICAL SECTION
LOCUST STREET (IL 9/78) STAGE 2
 STA. 15+08.7 TO STA. 16+92.6