



SOUTH OF LOCUST STREET
STA. 68+70.47 TO STA. 69+00.00

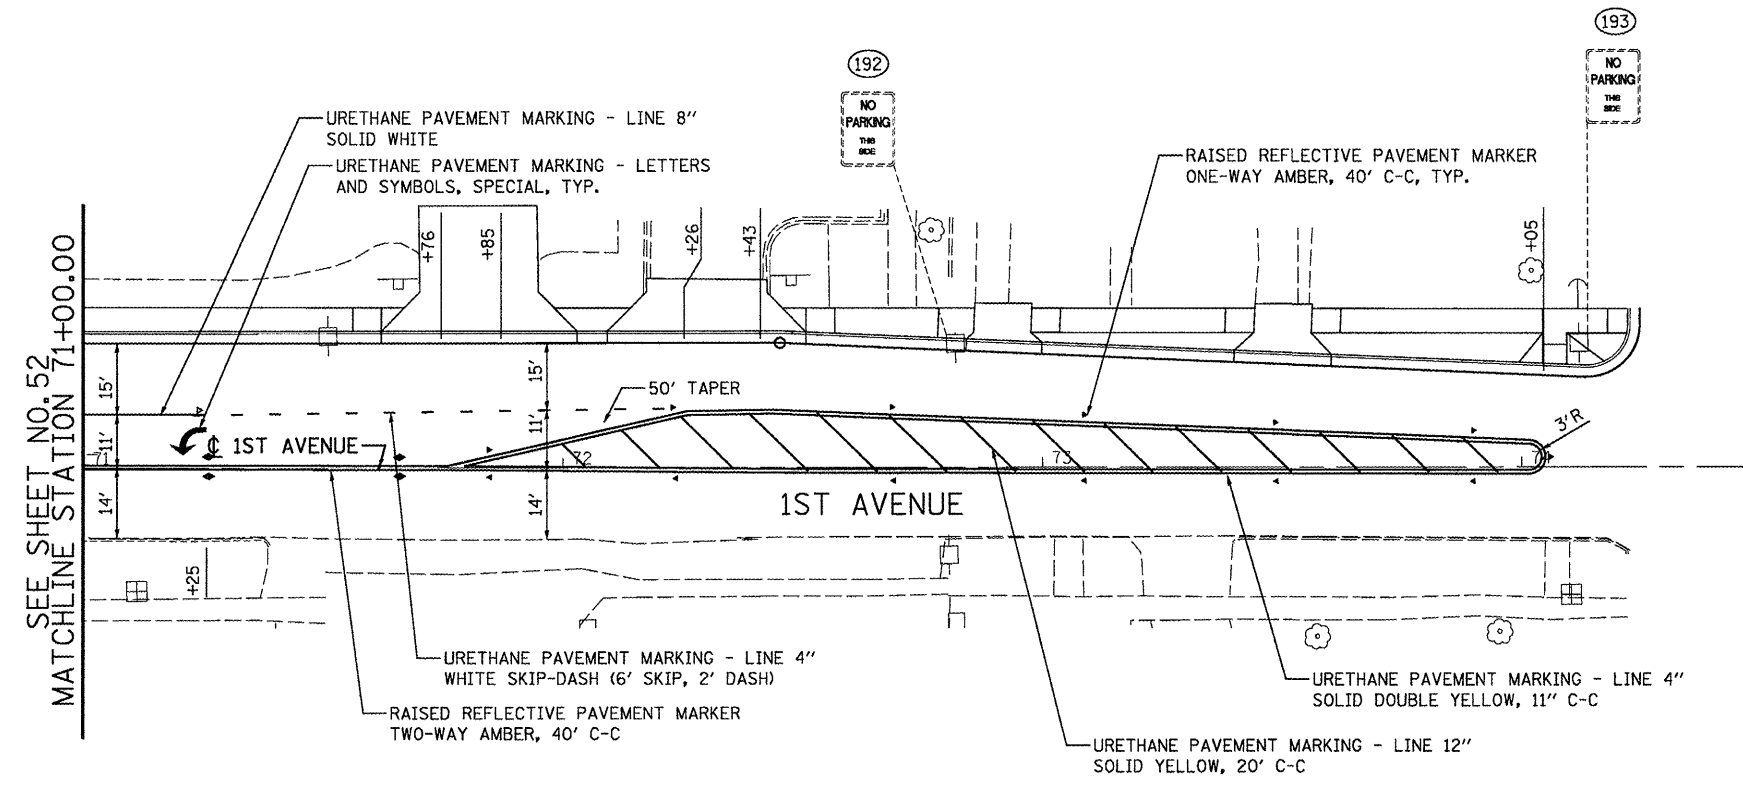

NORTH OF LOCUST STREET
STA. 71+00.00 TO STA. 74.24.68

NOTES:

1. ALL SIGNS TO BE INSTALLED AT EACH LOCATION FROM TOP TO BOTTOM AS IN THE SAME ORDER SHOWN IN THE DRAWINGS.
2. EXISTING SIGNS TO BE REMOVED/REPLACED ARE SHOWN AS DASHED IN DRAWINGS. PROPOSED SIGNS ARE SHOWN AS SOLID IN DRAWINGS.
3. DASHED LINE INDICATES EXISTING SIGN LOCATION. SOLID LINE INDICATES PROPOSED SIGN LOCATION.
4. SEE IDOT DISTRICT 4 STANDARD 780001-D4 AND HIGHWAY STANDARD 780001 FOR PAVEMENT MARKING DETAILS.
5. SEE HIGHWAY STANDARDS 720001-01, 720006-02, 720011-02, 728001-01, 7290001-01 AND 731001-01 FOR SIGN PANEL & SIGN SUPPORT DETAILS.
6. SEE HIGHWAY STANDARD 781001-03 FOR RAISED REFLECTIVE PAVEMENT MARKER DETAILS.
7. SEE SHEET 60 OF 125 FOR SIGN SCHEDULE.

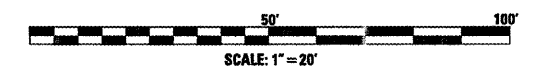

FILE NAME =	USER NAME = .2193 Task 4.	DESIGNED ASJ	REVISED -
F:\P-09\2193 - IDOT DUR\Task-04\DWG\SH\14_D4-9408909-pmk-sign08.dgn		DRAWN ASJ	REVISED -
	PLOT SCALE = 1:20	CHECKED JRS	REVISED -
	PLOT DATE = 12/21/2010	DATE 12/21/2010	REVISED -



STATE OF ILLINOIS
DEPARTMENT OF TRANSPORTATION

PAVEMENT MARKING & SIGNAGE			
LOCUST STREET-RECONSTRUCTION			
SCALE: 1"=20'	SHEET NO. 8 OF 11 SHEETS	STA. 68+70.47 TO STA. 74+24.68	

F.A.P. RTE.	SECTION	COUNTY	TOTAL SHEETS	SHEET NO.
685/22	(41Z, 135) R, N; (1CS) I	FULTON	125	57
CONTRACT NO. 68877				
ILLINOIS FED. AID PROJECT D4-94-009-09				