


**EXISTING TRAFFIC SIGNAL AND REMOVAL NOTES**

1. THE REMOVAL ITEMS ARE AS INDICATED ON THE PLANS. THE CONTRACTOR SHALL VERIFY ALL REMOVAL ITEMS PRIOR TO BIDDING.
2. THE EXISTING TRAFFIC SIGNALS SHALL REMAIN IN OPERATION AS LONG AS POSSIBLE DURING THE CONSTRUCTION OF THE PROPOSED TRAFFIC SIGNALS. WHEN THE EXISTING TRAFFIC SIGNALS ARE TAKEN OUT OF OPERATION, THE CONTRACTOR SHALL FURNISH AND INSTALL A TEMPORARY STOP SIGN (R1-1) EQUIPPED WITH A SOLAR POWERED FLASHING RED BEACON FOR THE AVENUE A APPROACH. THE CONTRACTOR SHALL ALSO INSTALL A CROSS TRAFFIC DOES NOT STOP SIGN (W4-4P). THE COST OF THE SIGNS AND SIGN SUPPORT SHALL BE INCLUDED IN THE BID PRICE FOR THE SOLAR POWERED FLASHING BEACON.
3. ANY MAINTENANCE OF THE EXISTING SIGNALS SHALL BE CONSIDERED EXTRA WORK IN ACCORDANCE WITH ARTICLE 109.04 OF THE STANDARD SPECIFICATIONS.
4. FULL DEPTH SAW CUTS SHALL BE REQUIRED AT ALL REMOVAL LIMITS. IF THE CONTRACTOR REMOVES OR DAMAGES THE EXISTING SIDEWALK OR BITUMINOUS SURFACE OUTSIDE THE REMOVAL LIMITS DESIGNATED BY THE ENGINEER, THE CONTRACTOR SHALL REMOVE AND/OR REPLACE THAT PORTION AT THE CONTRACTOR'S EXPENSE.
5. THE EXISTING HANDHOLES SHALL BE REMOVED. THIS WORK WILL BE PAID FOR AS "REMOVE EXISTING HANDHOLE".

REMOVE EXISTING HANDHOLE - QTY. 2.0 EA.	
QTY.	LOCATIONS
1.0 EA.	HH-6, HH-7

REMOVE EXISTING CONCRETE FOUNDATION - QTY. 1.0 EA.	
QTY.	LOCATIONS
1.0 EA.	MA-2

SCHEDULE OF QUANTITIES		
ITEM DESCRIPTION	UNIT	QUANTITY
REMOVE EXISTING TRAFFIC SIGNAL EQUIPMENT	EACH	1.0
REMOVE EXISTING CONCRETE FOUNDATIONS	EACH	1.0
REMOVE EXISTING HANDHOLE	EACH	2.0
SOLAR-POWERED FLASHING BEACON ASSEMBLY	EACH	1.0

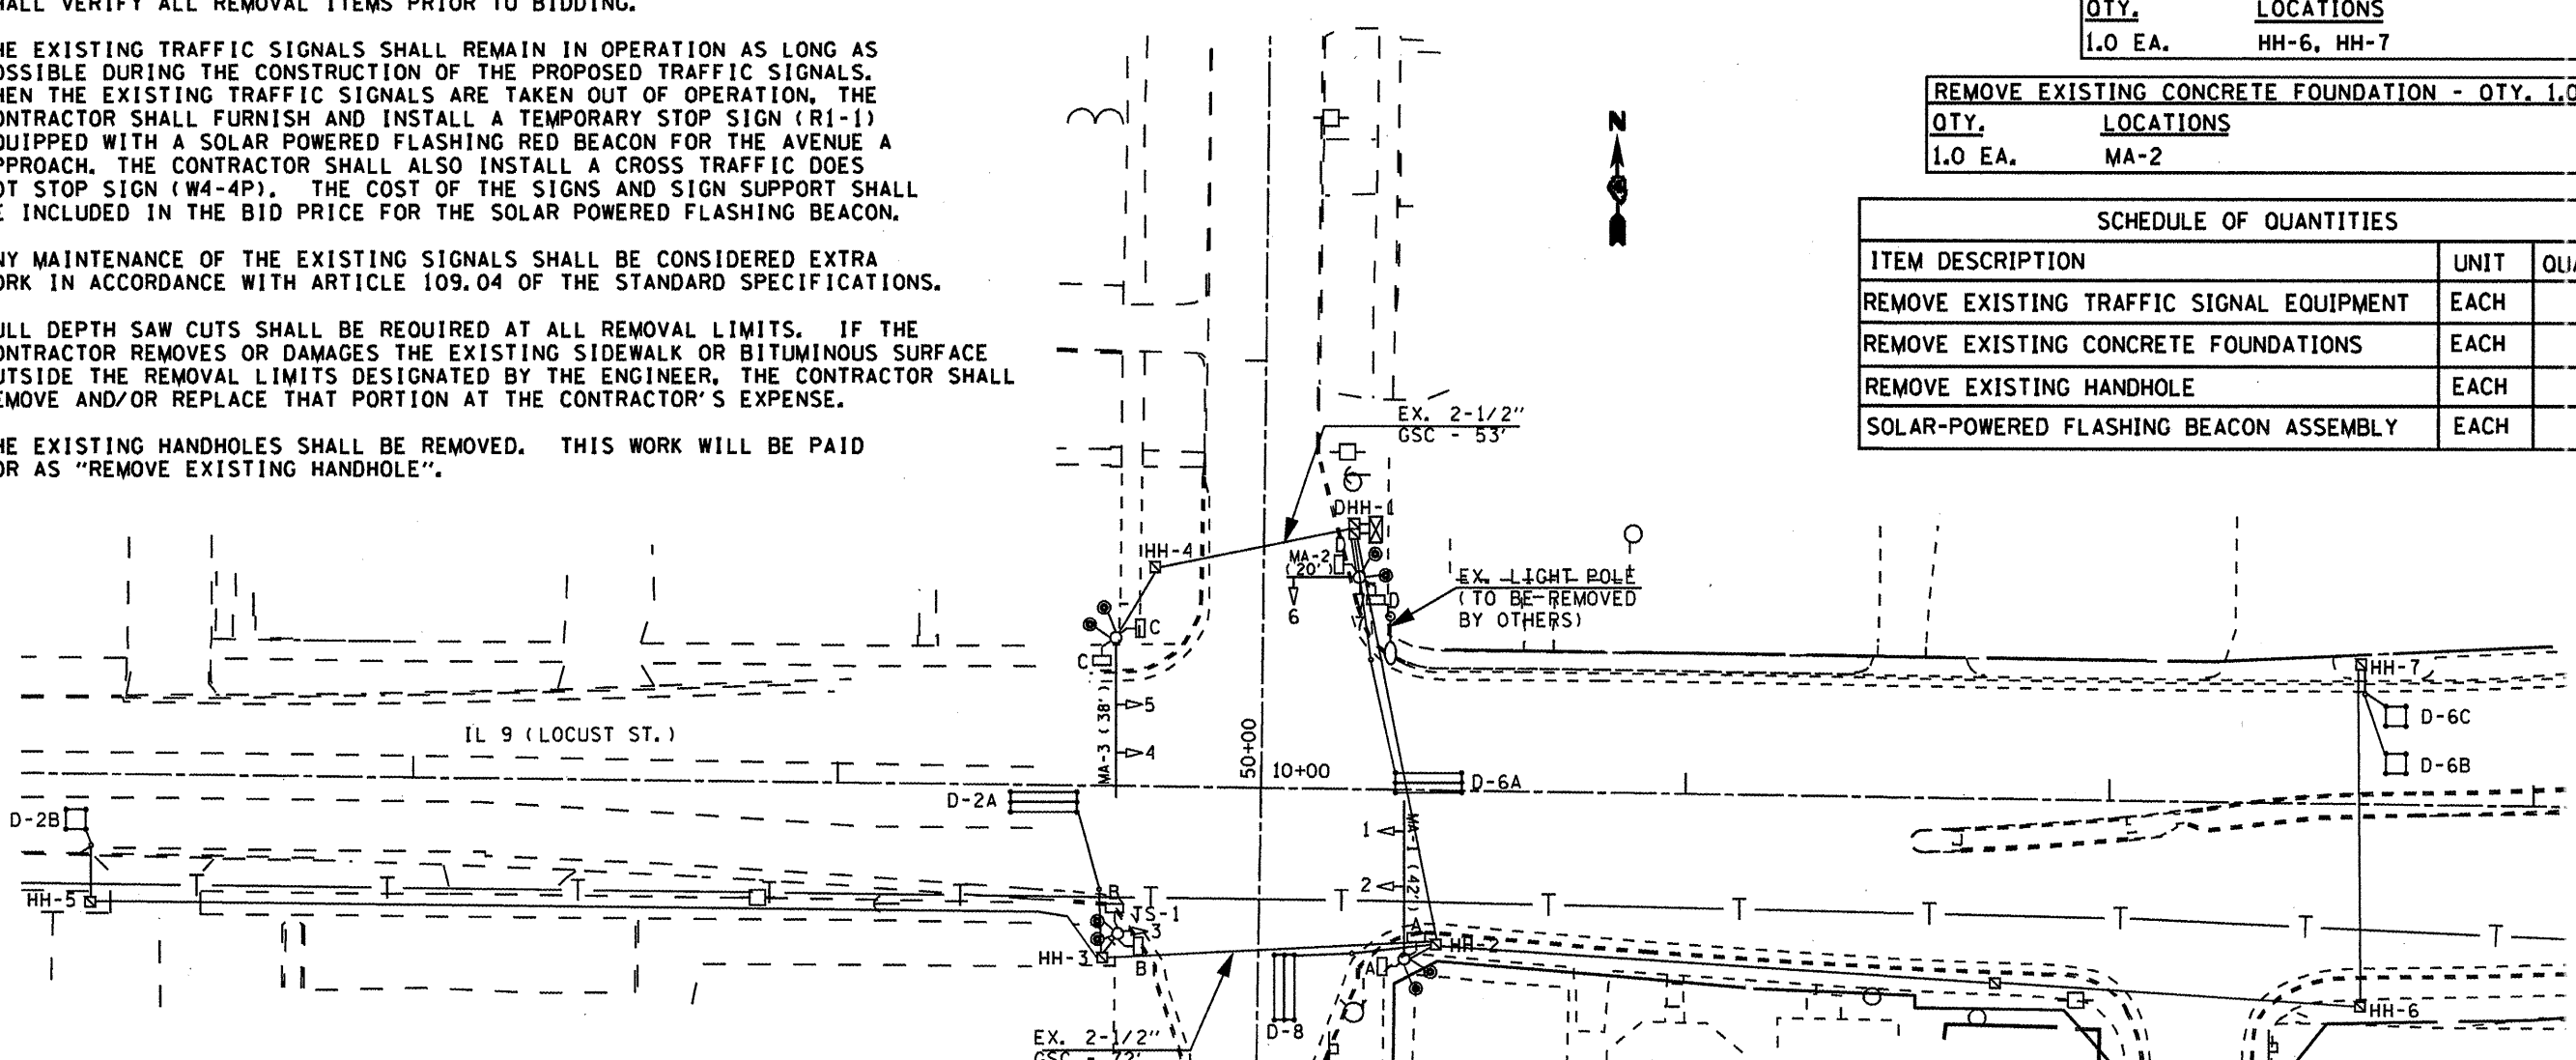

**EXISTING TRAFFIC SIGNAL LEGEND**

- EX. HANDHOLE
- EX. CONDUIT
- ▤ EX. DETECTOR LOOP (6' X 50' QUAD)
- EX. DETECTOR LOOP (6' X 6')
- ⊠ EX. CONTROLLER CABINET
- ⊞ EX. ELECTRICAL SERVICE
- ⬆ EX. TRAFFIC SIGNAL HEAD
- ⬇ EX. TRAFFIC SIGNAL HEAD W/ BACKPLATE
- EX. STL MAST ARM ASSEMBLY AND POLE

**REMOVE EXISTING TRAFFIC SIGNAL EQUIPMENT- QTY. 1 EACH (INCLUDES ALL ITEMS LISTED BELOW)**  
 THE FOLLOWING TRAFFIC SIGNAL EQUIPMENT SHALL BE REMOVED AND DELIVERED BY THE CONTRACTOR TO THE ILLINOIS DEPARTMENT OF TRANSPORTATION TRAFFIC BUILDING, 1025 W. DETWEILLER DR., PEORIA. CONTACT PAUL GRANT AT (309) 671-4474 FORTY-EIGHT HOURS IN ADVANCE OF DELIVERY.

QTY.	ITEM
1.0	TRAFFIC SIGNAL CABINET AND CONTENTS
3.0	STEEL MAST ARM ASSEMBLY AND POLE
8.0	PEDESTRIAN PUSHBUTTONS
2.0	HANDHOLE LIDS (DELIVERY ONLY-REMOVAL PAID SEPARATELY)

THE FOLLOWING ITEMS SHALL BE REMOVED AND DISPOSED OF BY THE CONTRACTOR OFF OF THE RIGHT-OF-WAY. THE SALVAGE VALUE OF THIS EQUIPMENT SHALL BE REFLECTED IN THE UNIT BID PRICE FOR REMOVE EXISTING TRAFFIC SIGNAL EQUIPMENT.

QTY.	ITEM
1.0	TRAFFIC SIGNAL POST AND BASE
5.0	SIGNAL HEAD, 1-FACE, 3-SECTION WITH BACKPLATE, MAST ARM MOUNTED
2.0	SIGNAL HEAD, 1-FACE, 3-SECTION, BRACKET MOUNTED
4.0	PEDESTRIAN SIGNAL HEAD, 2-FACE, 1-SECTION
1.0	SERVICE INSTALLATION
ALL	ELECTRIC CABLE (NOT BEING RE-USED IN PROPOSED INSTALLATION)

NOT TO SCALE  
 TRAFFIC SIGNALS  
 SHEET 2 OF 23