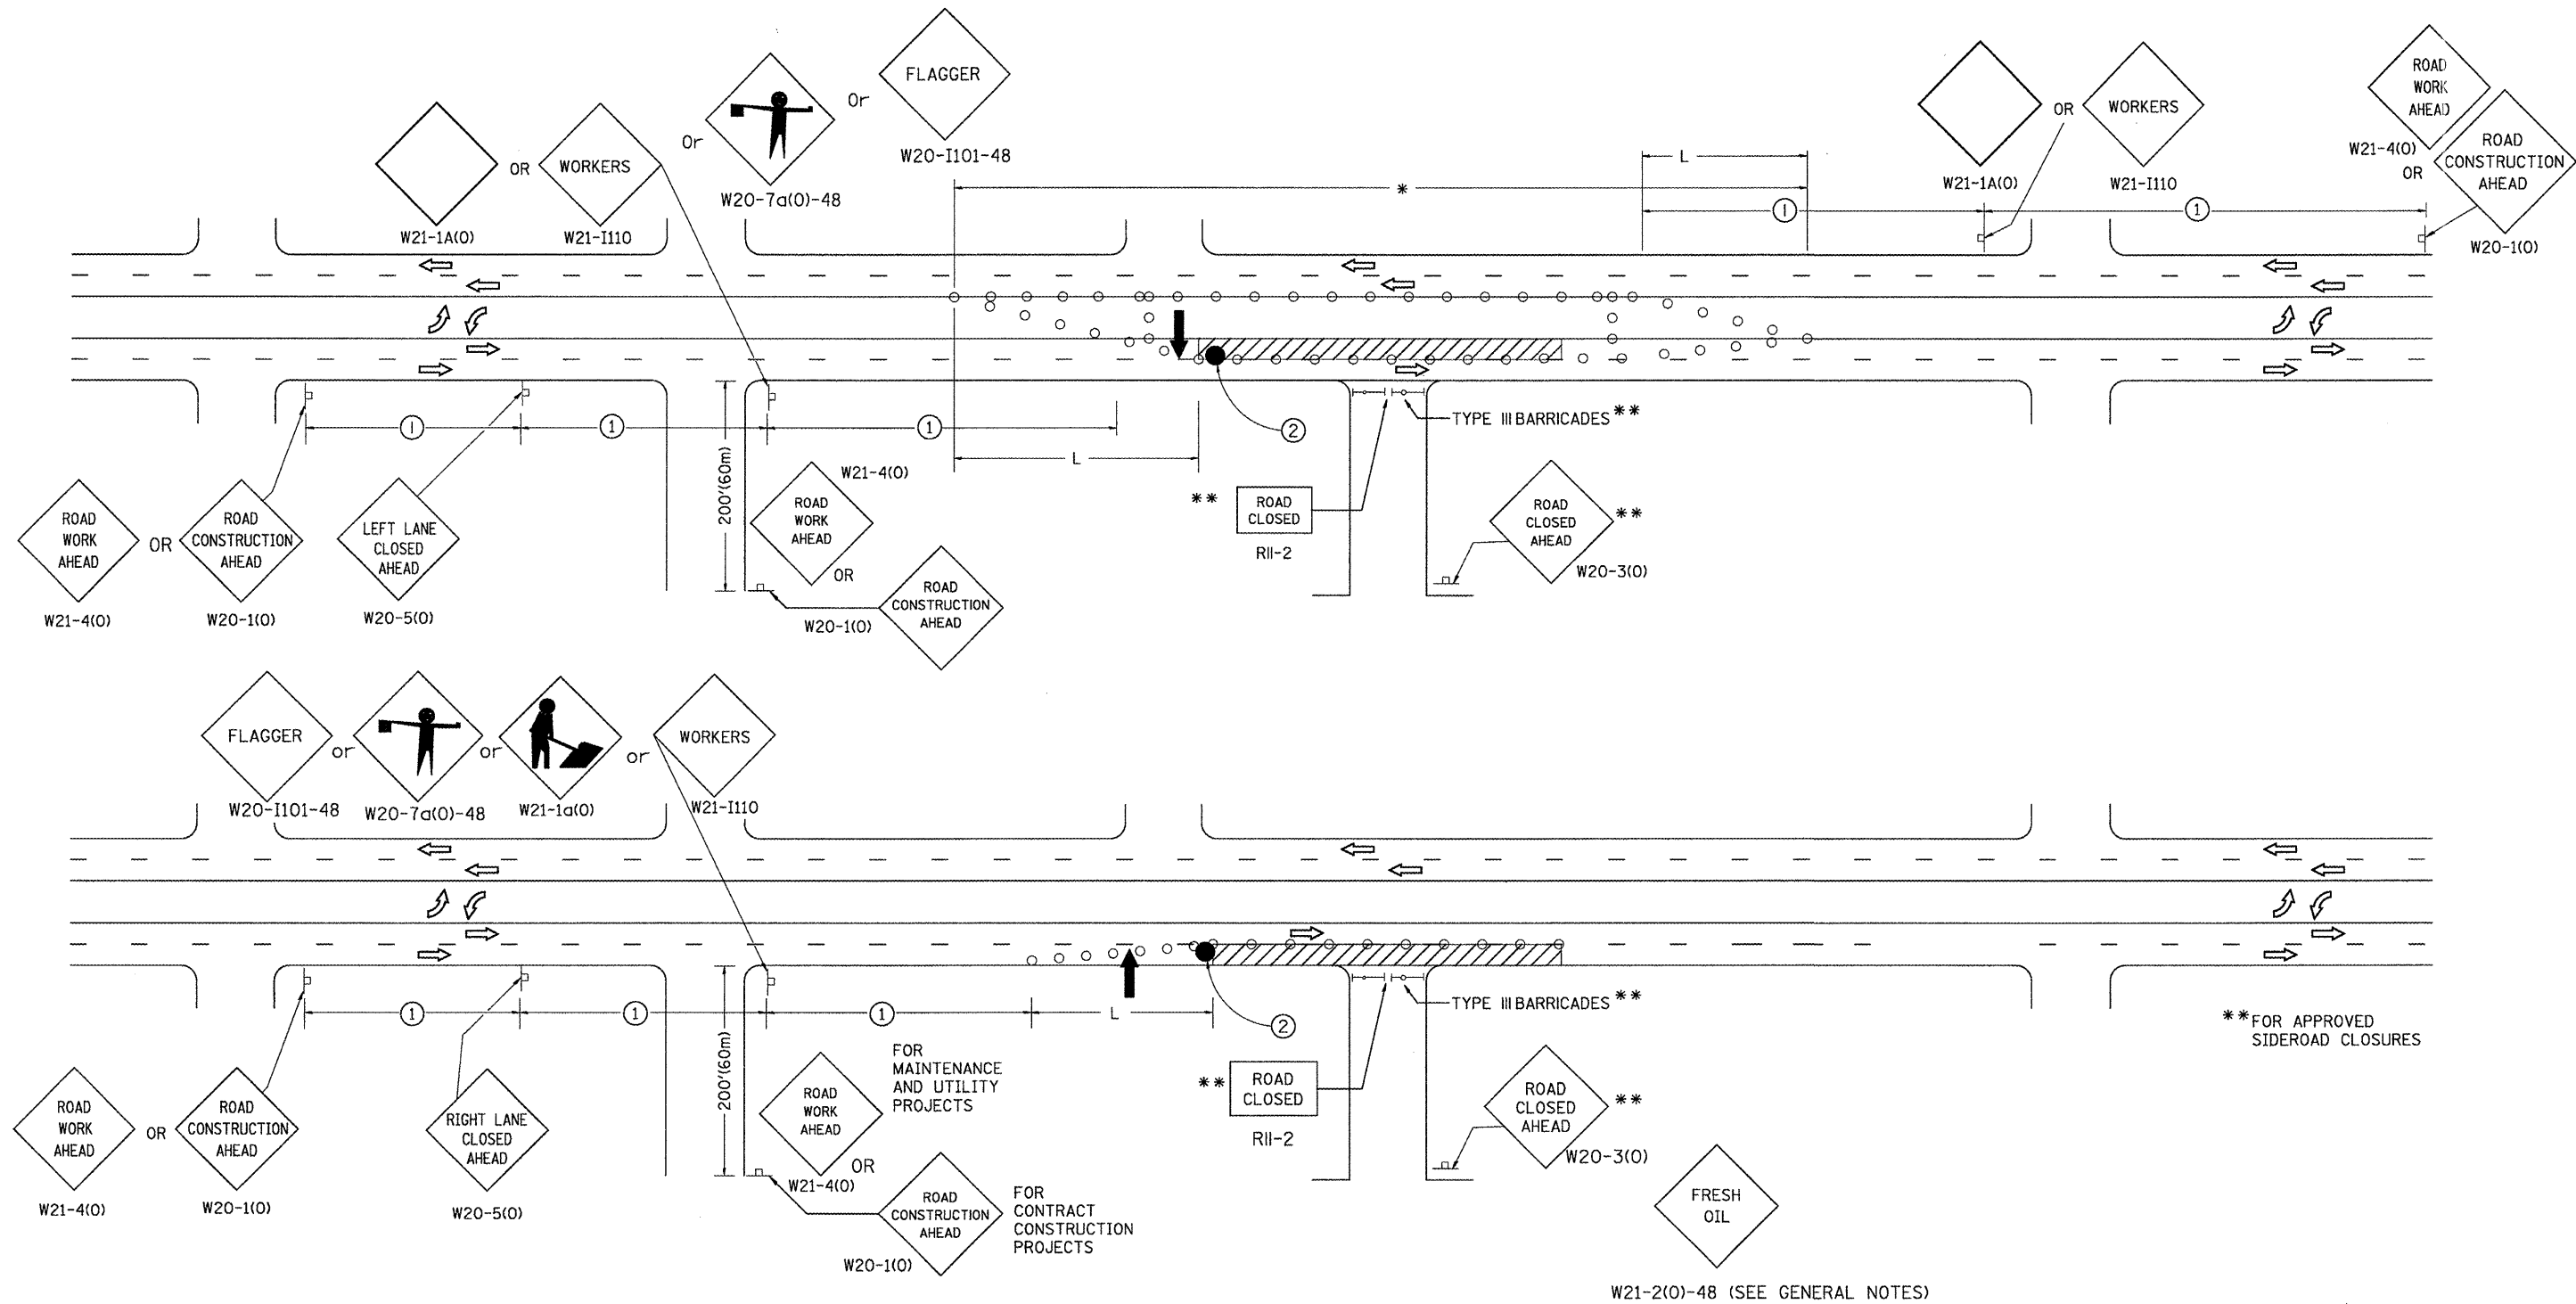
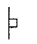
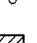

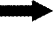




DESIGNER NOTES: 1. THIS DRAWING BASED UPON STATE STD. 701606
 2. FRESH OIL SIGN REQUIREMENT ADDED
 3. INCLUDE DISTRICT SPECIAL PROVISION



**FOR APPROVED
SIDEROAD CLOSURES

SYMBOLS

-  SIGN ON PORTABLE OR PERMANENT SUPPORT
-  CONE, DRUM OR BARRICADE
-  WORK AREA
-  ARROW BOARD
-  DRUM OR BARRICADE WITH FLASHING LIGHT
-  FLAGGER WITH TRAFFIC CONTROL SIGN

All dimensions are in inches (millimeters) unless otherwise noted.

| | | | | | | | | | | | | |
|---|--|--|--|---|--|--|--|------------------------------------|---|--|---------------------|------------------|
| STATE OF ILLINOIS DEPARTMENT OF TRANSPORTATION | | | | STANDARD 701606 (SPECIAL) URBAN LANE CLOSURE MULTILANE, 2-WAY WITH BIDIRECTIONAL LEFT TURN LANE FOR SPEEDS < 45 MPH | | | | F.A. RTE. 685/22 | SECTION (41Z, 135) R, N ₂ (1CS) I | COUNTY FULTON | TOTAL SHEETS 125 | SHEET NO. 107 |
| | | | | NOT TO SCALE | | | | SHT. 2 OF 2 CADD STD. 701606-D4 | | CONTRACT NO. 68877 ILLINOIS FED. AID PROJECT D4-94-009-09 | | |