


FINAL SURVEY	DATE
PLOTTED	
NOTE BOOK	
AREAS CHECKED	
NO.	

ORIGINAL SURVEY	DATE
PLOTTED	
NOTE BOOK	
AREAS CHECKED	
NO.	

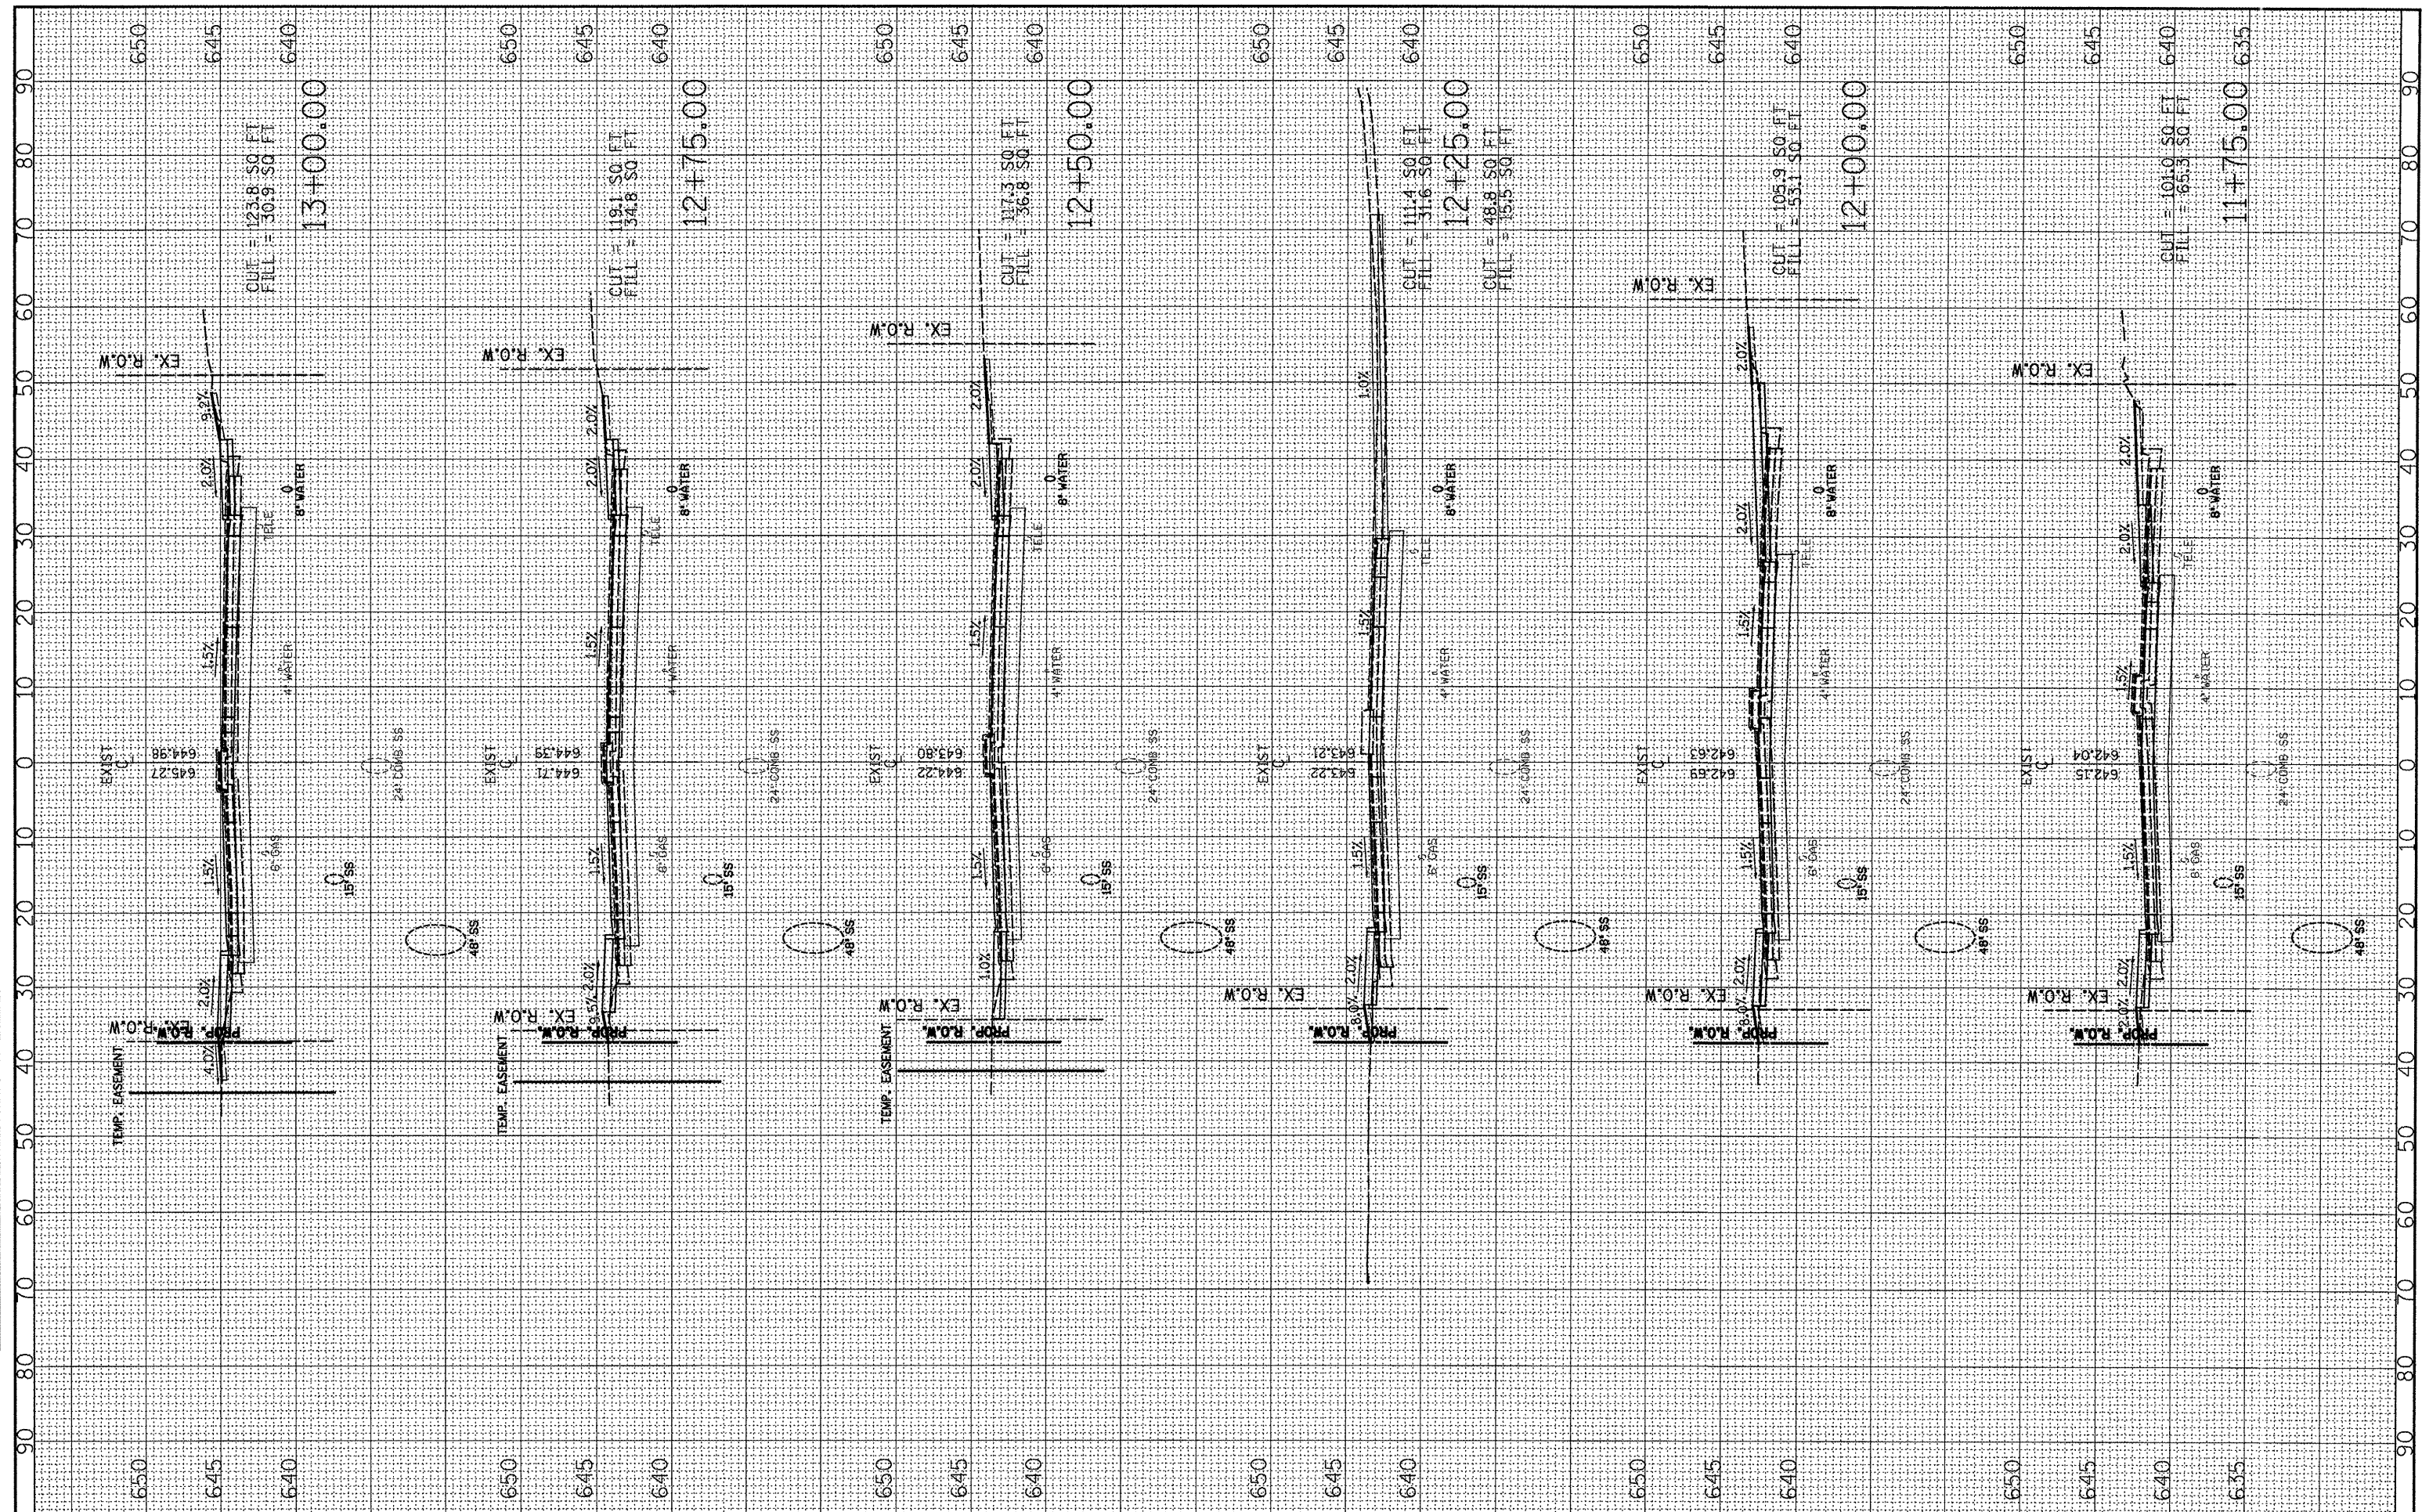

FILE NAME = P:\P-09\2193 - IDOT DUR\Task-04\DWG\SH17.D4  
 USER NAME = 2193 Task 4  
 PLOT SCALE = 1:20  
 PLOT DATE = 12/21/2010

DESIGNED	RP	REVISED	-
DRAWN	JRS	REVISED	-
CHECKED	RB	REVISED	-
DATE		REVISED	-

**INFRASTRUCTURE ENGINEERING**  
 456 Fulton St. | Suite 104 | Peoria, IL 61602  
 P 309.637.5000 | F 309.637.5010 | www.infrastructure-eng.com

**STATE OF ILLINOIS DEPARTMENT OF TRANSPORTATION**

**LOCUST STREET CROSS SECTIONS**  
**LOCUST STREET-RECONSTRUCTION**  
 SCALE: H1"=10', V1"=5' SHEET NO. 02 OF 12 SHEETS STA. 11+75.00 TO STA. 13+00.00

F.A. RTE.	SECTION	COUNTY	TOTAL SHEETS	SHEET NO.
	(41Z, 135) R, N; (1CS) I	FULTON	125	115
CONTRACT NO. 68877				
ILLINOIS FED. AID PROJECT D4-94-009-09				