


FINAL SURVEY	DATE
BY	
NO.	

ORIGINAL SURVEY	DATE
BY	
NO.	

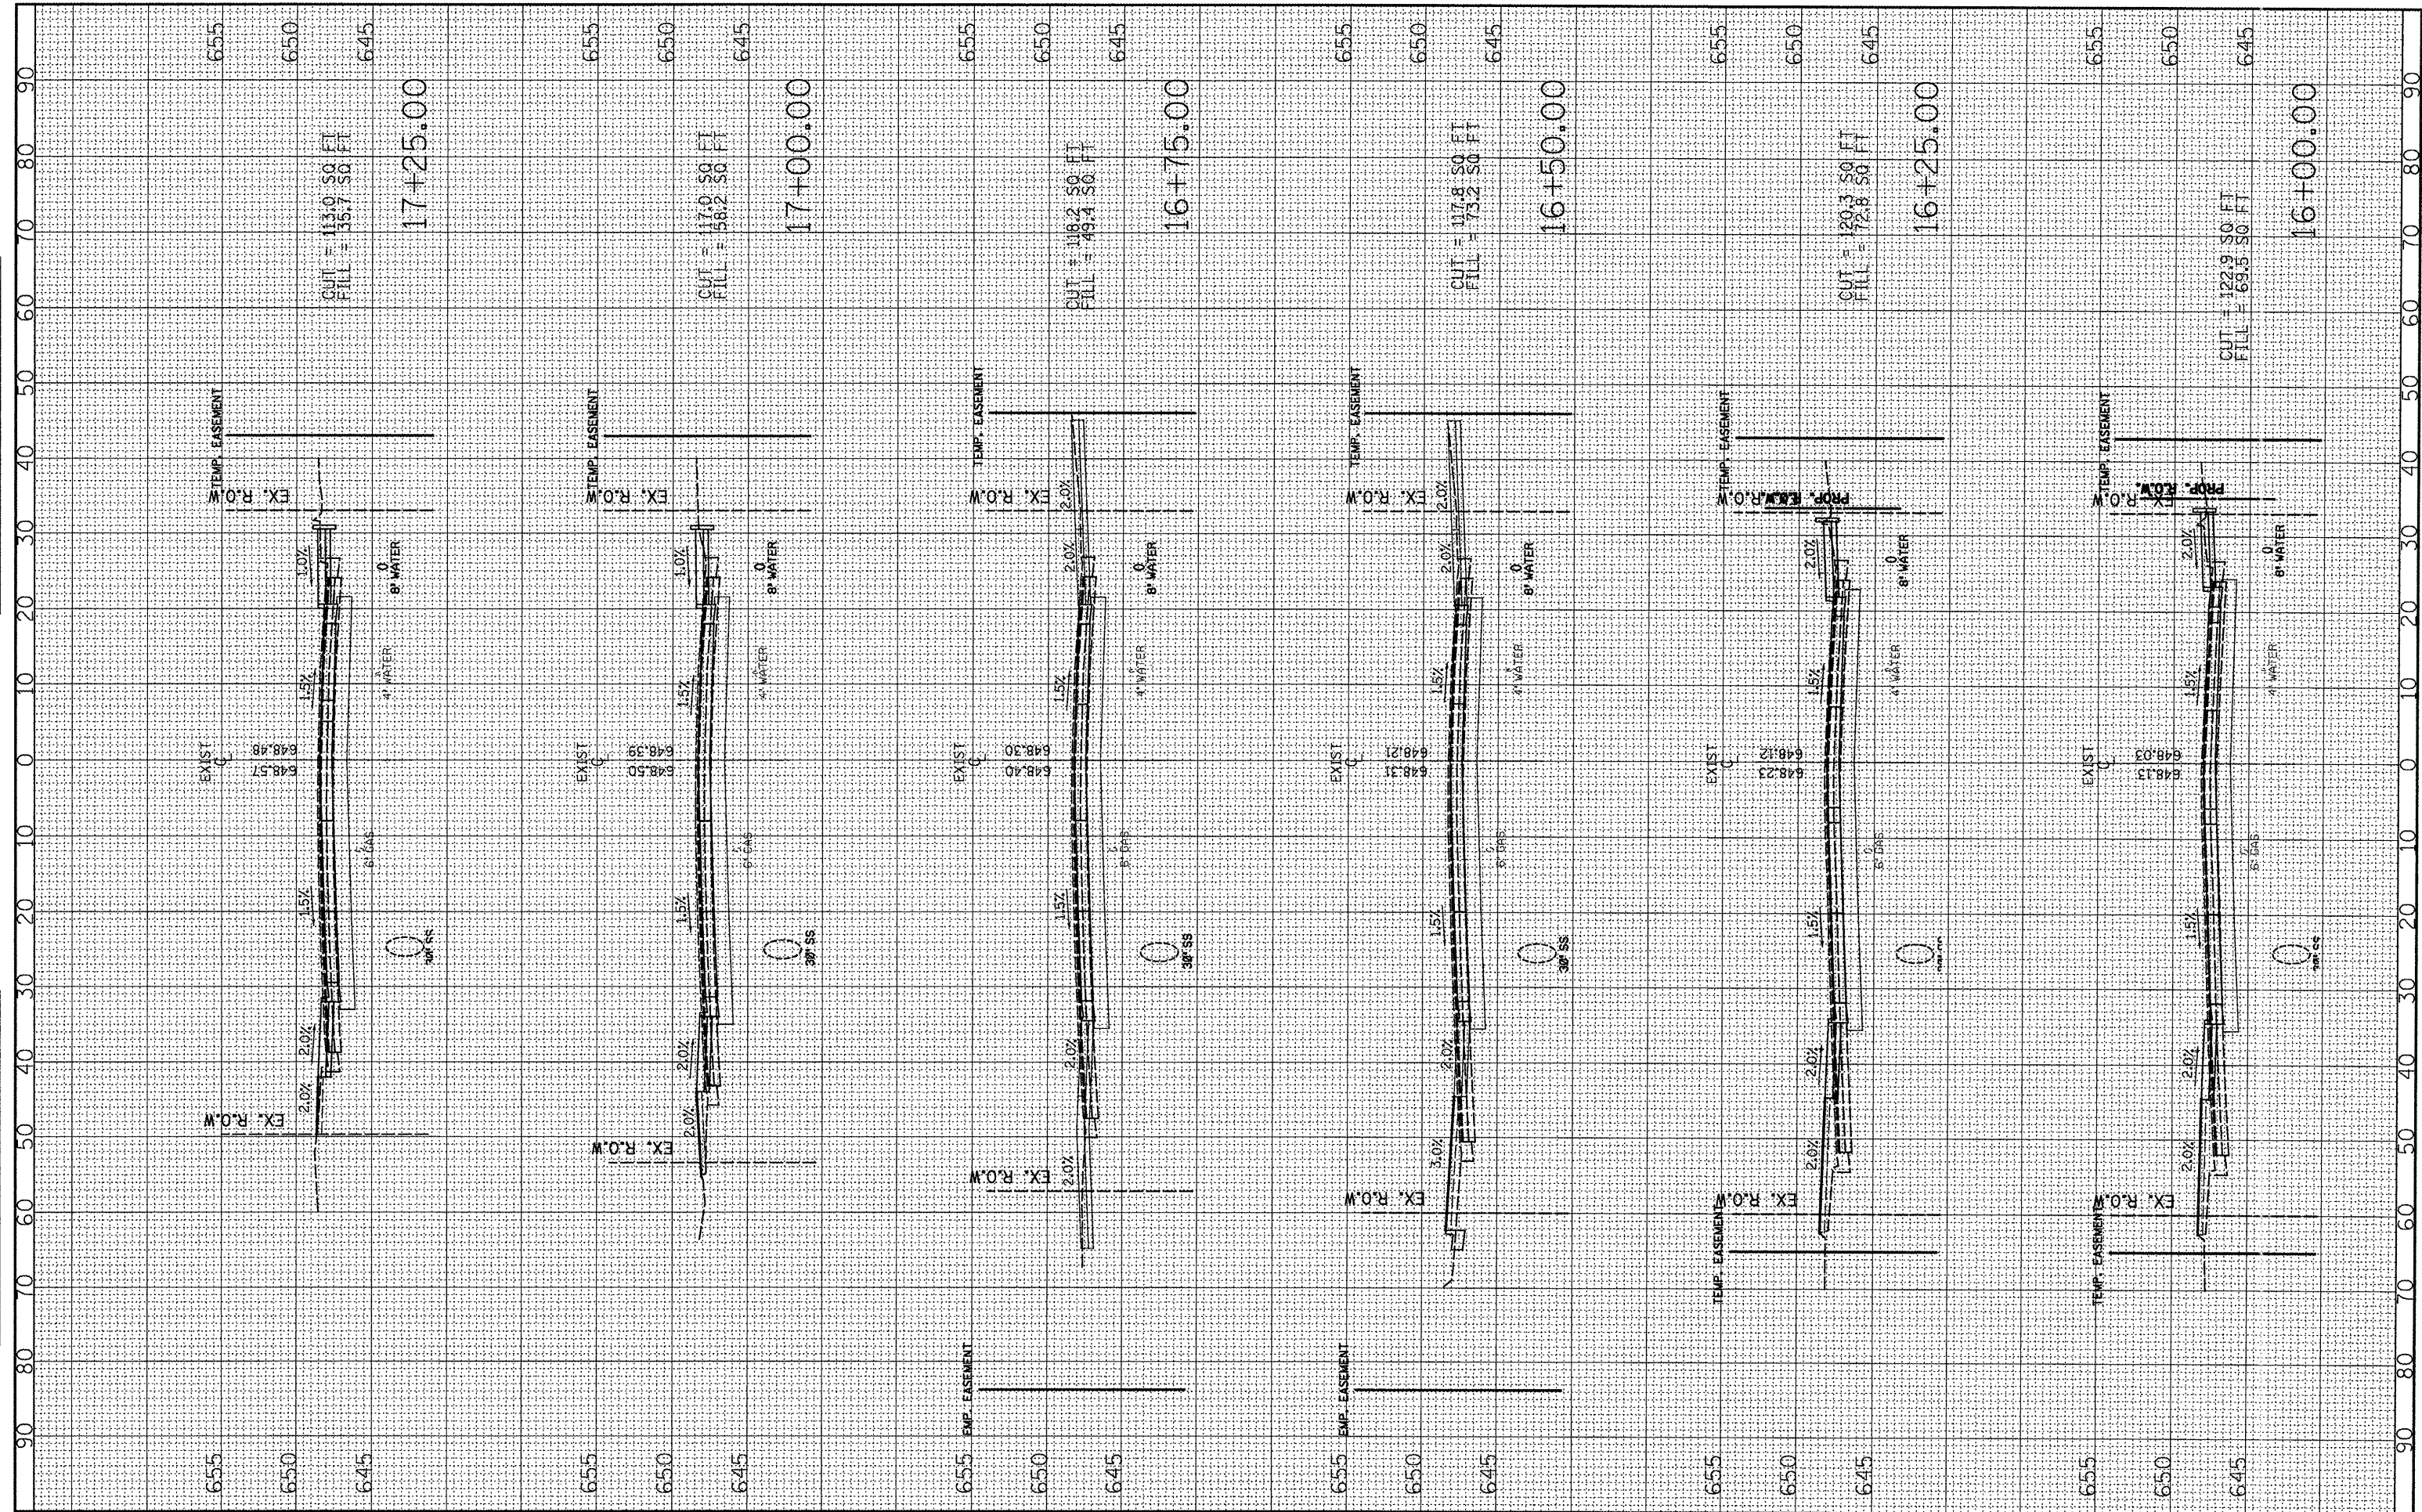

FILE NAME = P:\P-09\2193 - 100T DURV\Task-04\DWG\SH17-04.dwg
 USER NAME = _2193 Task 4_

DESIGNED	RP	REVISED	-
DRAWN	JRS	REVISED	-
CHECKED	RB	REVISED	-
DATE		REVISED	-

INFRASTRUCTURE ENGINEERING
 456 Fulton St. | Suite 104 | Peoria, IL 61602
 P: 309.687.9200 | F: 309.687.9212 | www.infrastructure-eng.com

STATE OF ILLINOIS
DEPARTMENT OF TRANSPORTATION

LOCUST STREET CROSS SECTIONS
LOCUST STREET-RECONSTRUCTION
 SCALE: 1/4" = 1'-0" SHEET NO. 04 OF 12 SHEETS STA. 16+00.00 TO STA. 17+25.00

F.A. RTE.	SECTION	COUNTY	TOTAL SHEETS	SHEET NO.
	(412, 135) R, N ₂ (1CS) I	FULTON	125	117
CONTRACT NO. 68877				
ILLINOIS FED. AID PROJECT 04-94-009-09				