


FINAL SURVEY	DATE
SURVEYED	BY
PLANNED	
FIELD DATE	
AREAS	
CHECKED	
NO.	

ORIGINAL SURVEY	DATE
SURVEYED	BY
PLANNED	
FIELD DATE	
AREAS	
CHECKED	
NO.	

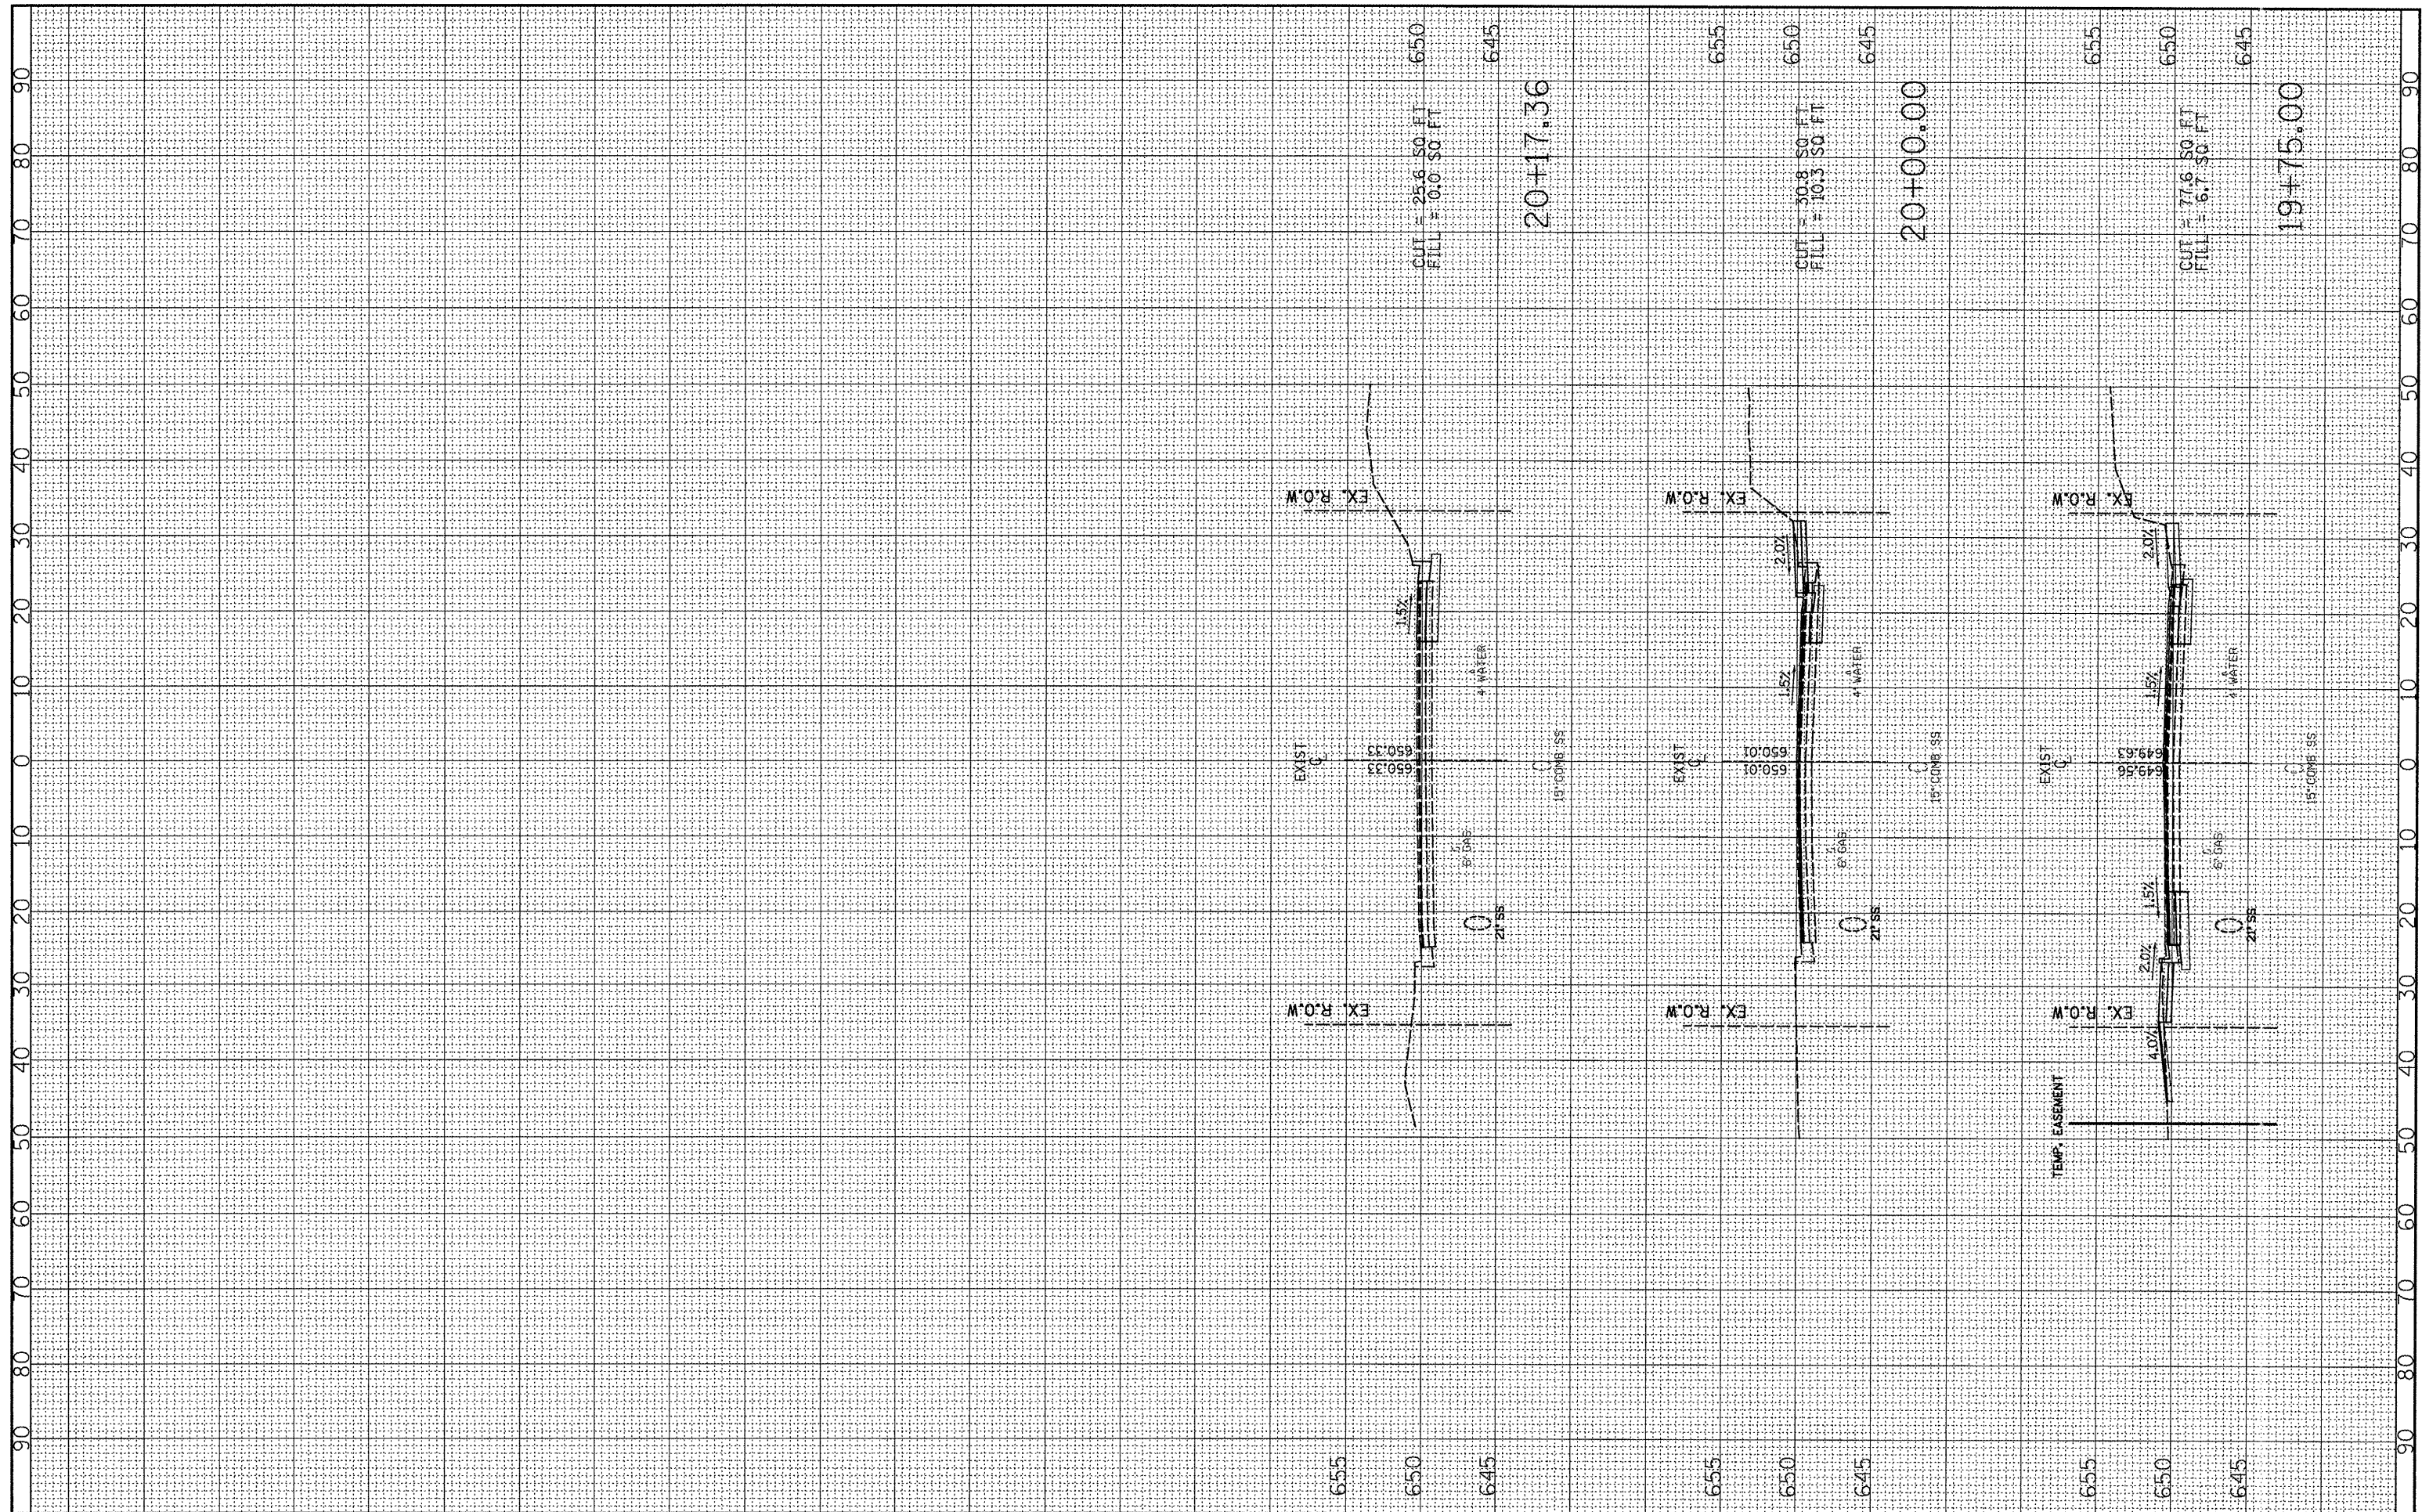

FILE NAME = P:\P-09\2193 - IDOT DUR\Task-04\DWG\SH17\_04.dgn  
 USER NAME = .2193 Task 4\_3488989-xasht@LLOCUST.dgn  
 PLOT SCALE = 1:20  
 PLOT DATE = 12/21/2010

DESIGNED	RP	REVISED	-
DRAWN	JRS	REVISED	-
CHECKED	RB	REVISED	-
DATE	12/21/2010	REVISED	-

INFRASTRUCTURE ENGINEERING INCORPORATED
456 Fulton St.   Suite 1041 Peoria, IL 61602
309.627.3200   F.308.637.8211   www.infrastructure.org

**STATE OF ILLINOIS**  
**DEPARTMENT OF TRANSPORTATION**

**LOCUST STREET CROSS SECTIONS**  
**LOCUST STREET-RECONSTRUCTION**  
 SCALE: H1"=10', V1"=5' SHEET NO. 06 OF 12 SHEETS STA. 19+75.00 TO STA. 20+17.36

F.A. RTE.	SECTION	COUNTY	TOTAL SHEETS	SHEET NO.
	(412, 135) R, N; (1CS) I	FULTON	125	119
CONTRACT NO. 68877			ILLINOIS FED. AID PROJECT D4-94-009-09	