


FINAL SURVEY	SURVEYED	BY	DATE
PLOTTED	PLOTTED		
NOTE BOOK	NOTE BOOK		
AREAS CHECKED	AREAS CHECKED		
NO.	NO.		

ORIGINAL SURVEY	SURVEYED	BY	DATE
PLOTTED	PLOTTED		
NOTE BOOK	NOTE BOOK		
AREAS CHECKED	AREAS CHECKED		
NO.	NO.		

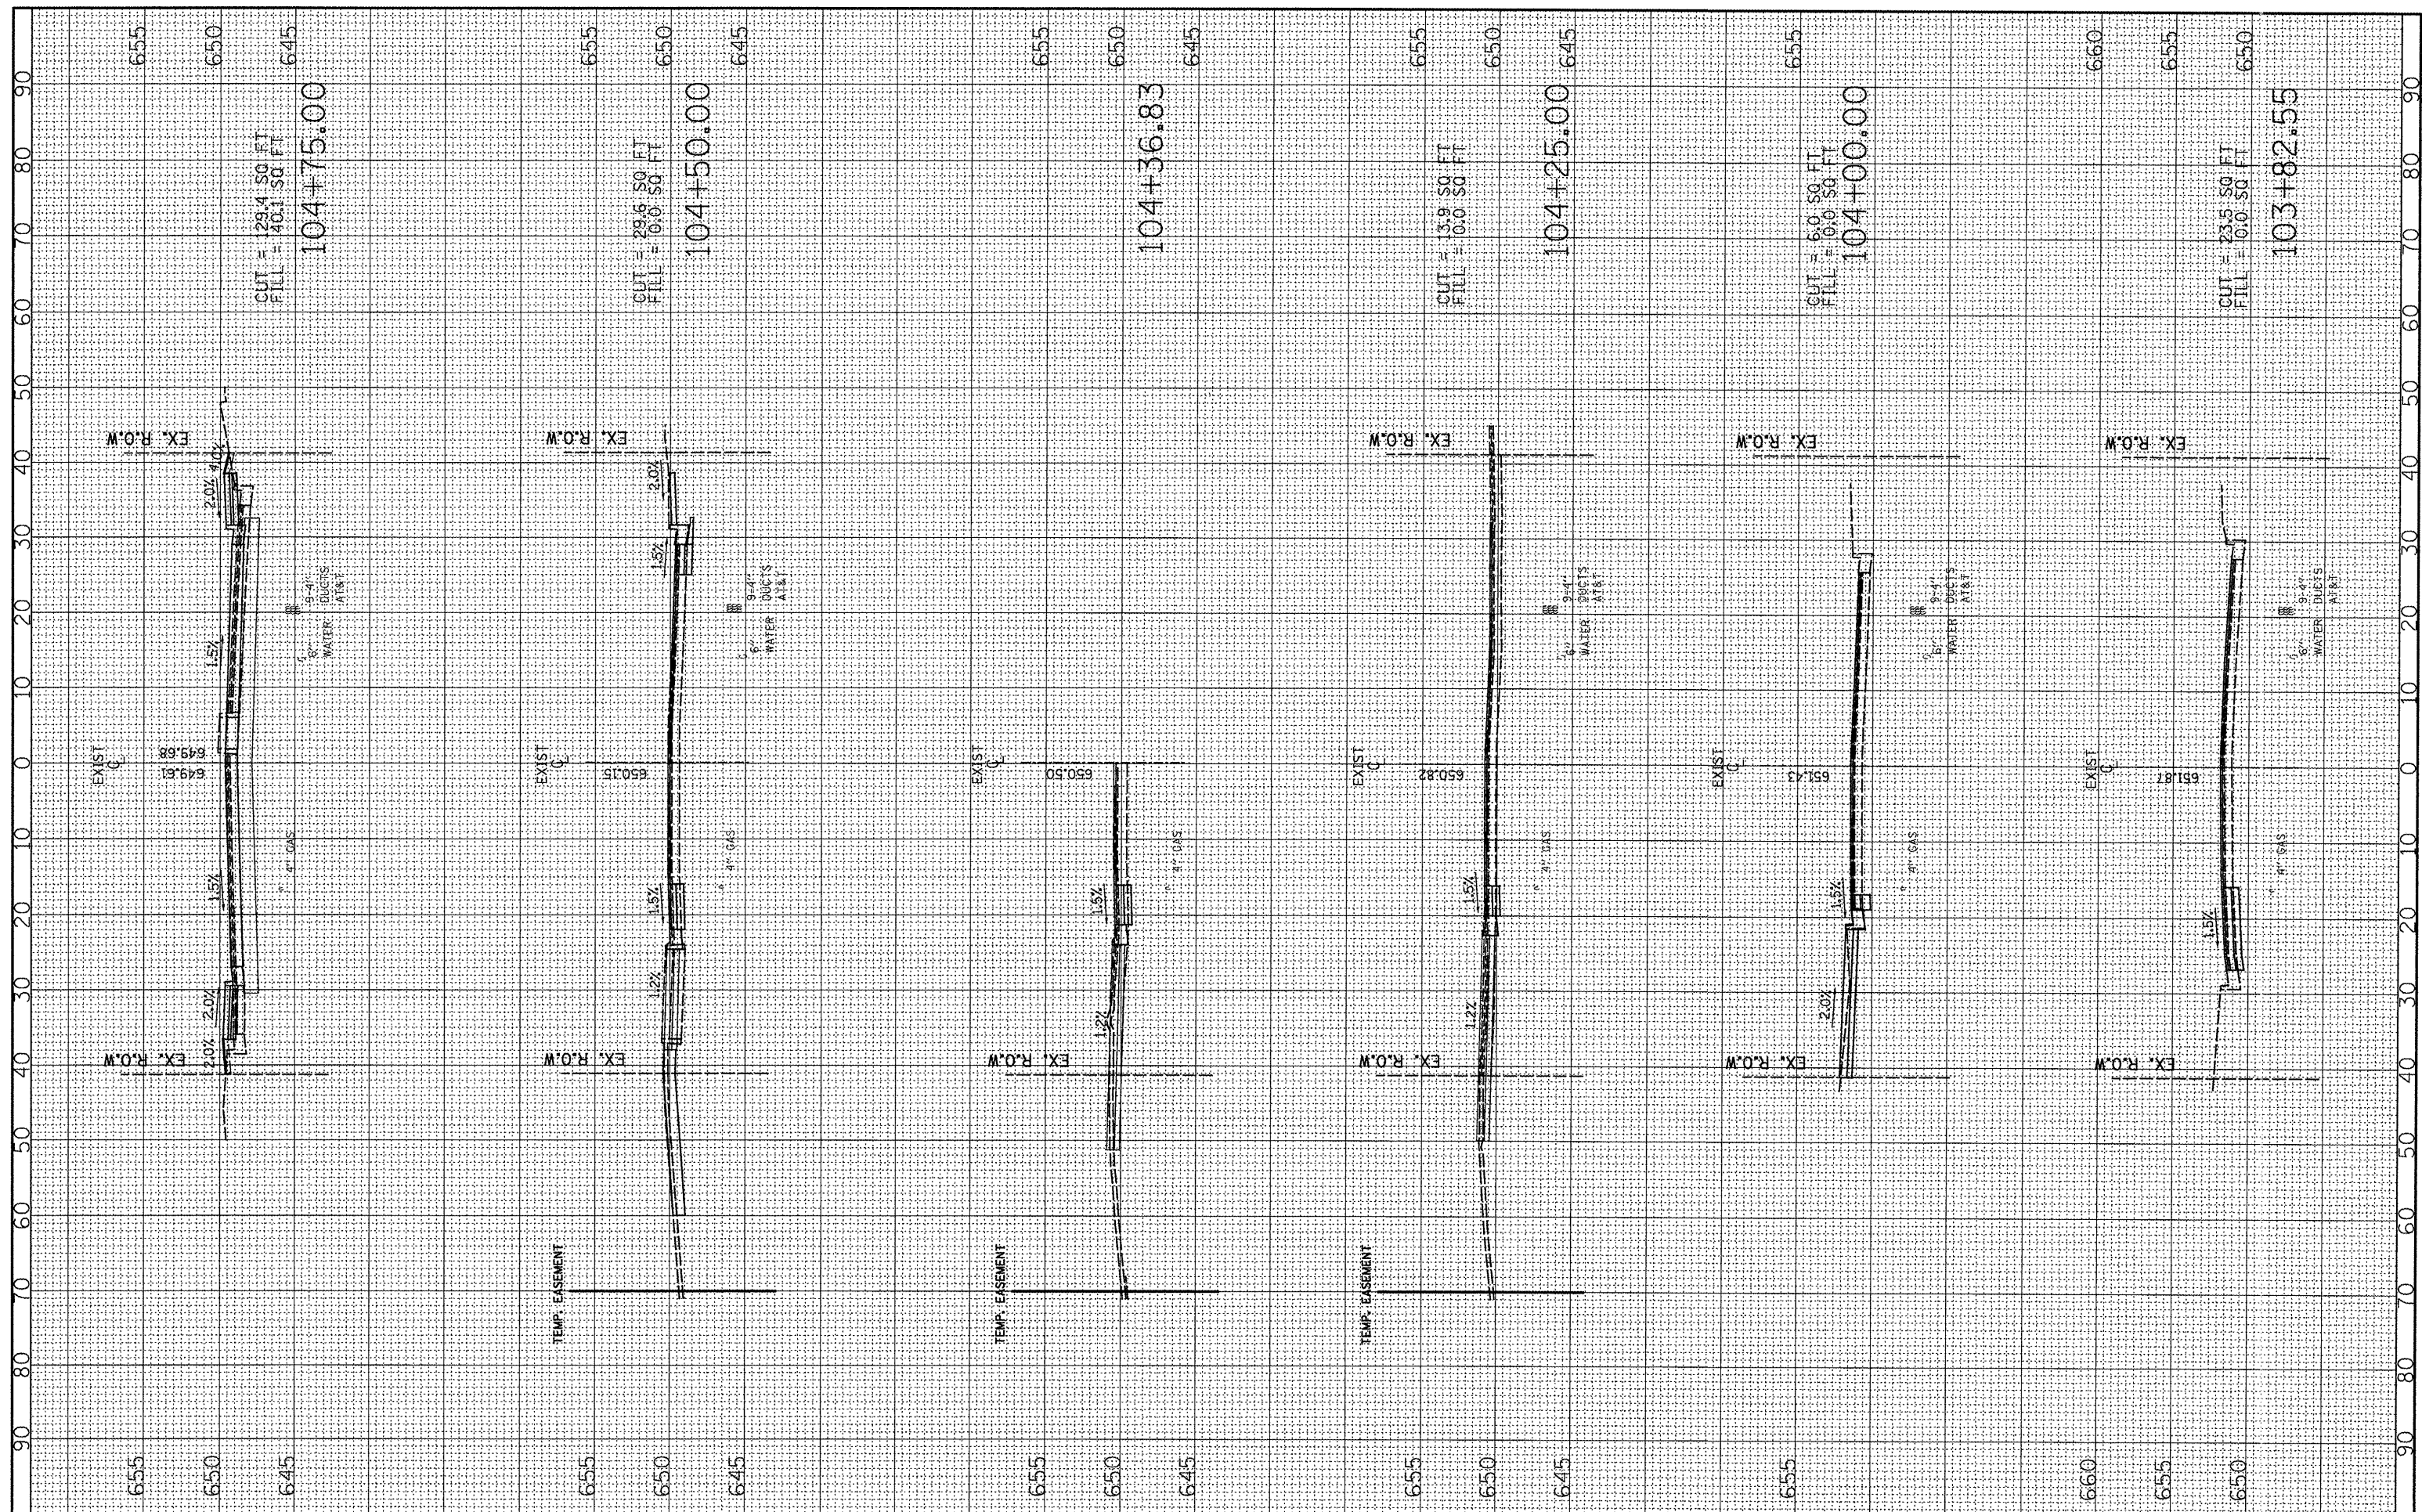

FILE NAME = P:\P-09\2193 - IDOT DURY\Task-04\DWG\SH17_04-3400\09-xasht02_MAIN.dgn
 USER NAME = .2193 Task 4_

DESIGNED RP
 DRAWN JRS
 CHECKED RB
 DATE

REVISIONS
 REVISED -
 REVISED -
 REVISED -
 REVISED -

TEMP. EASEMENT
 EXIST C
 EX. R.O.W.
 EX. R.O.W.

INFRASTRUCTURE ENGINEERING
 456 Fulton St. | Suite 104 | Peoria, IL 61602
 P 308.637.5000 | F 308.637.8110 | www.infrastructure-eng.com

STATE OF ILLINOIS DEPARTMENT OF TRANSPORTATION

MAIN STREET CROSS SECTIONS LOCUST STREET-RECONSTRUCTION
 SCALE: HORIZ=1"=10', VERT=5"=5'
 STA. 103+82.55 TO STA. 104+75.00

F.A. RTE.	SECTION	COUNTY	TOTAL SHEETS	SHEET NO.
	(412, 135) R, N; (1CS) I	FULTON	125	120
CONTRACT NO. 68877				
ILLINOIS FED. AID PROJECT D4-94-009-09				