


FINAL SURVEY	BY	DATE
SURVEYED		
PLOTTED		
NOTE BOOK		
AREAS CHECKED		
NO.		

ORIGINAL SURVEY	BY	DATE
SURVEYED		
PLOTTED		
NOTE BOOK		
AREAS CHECKED		
NO.		

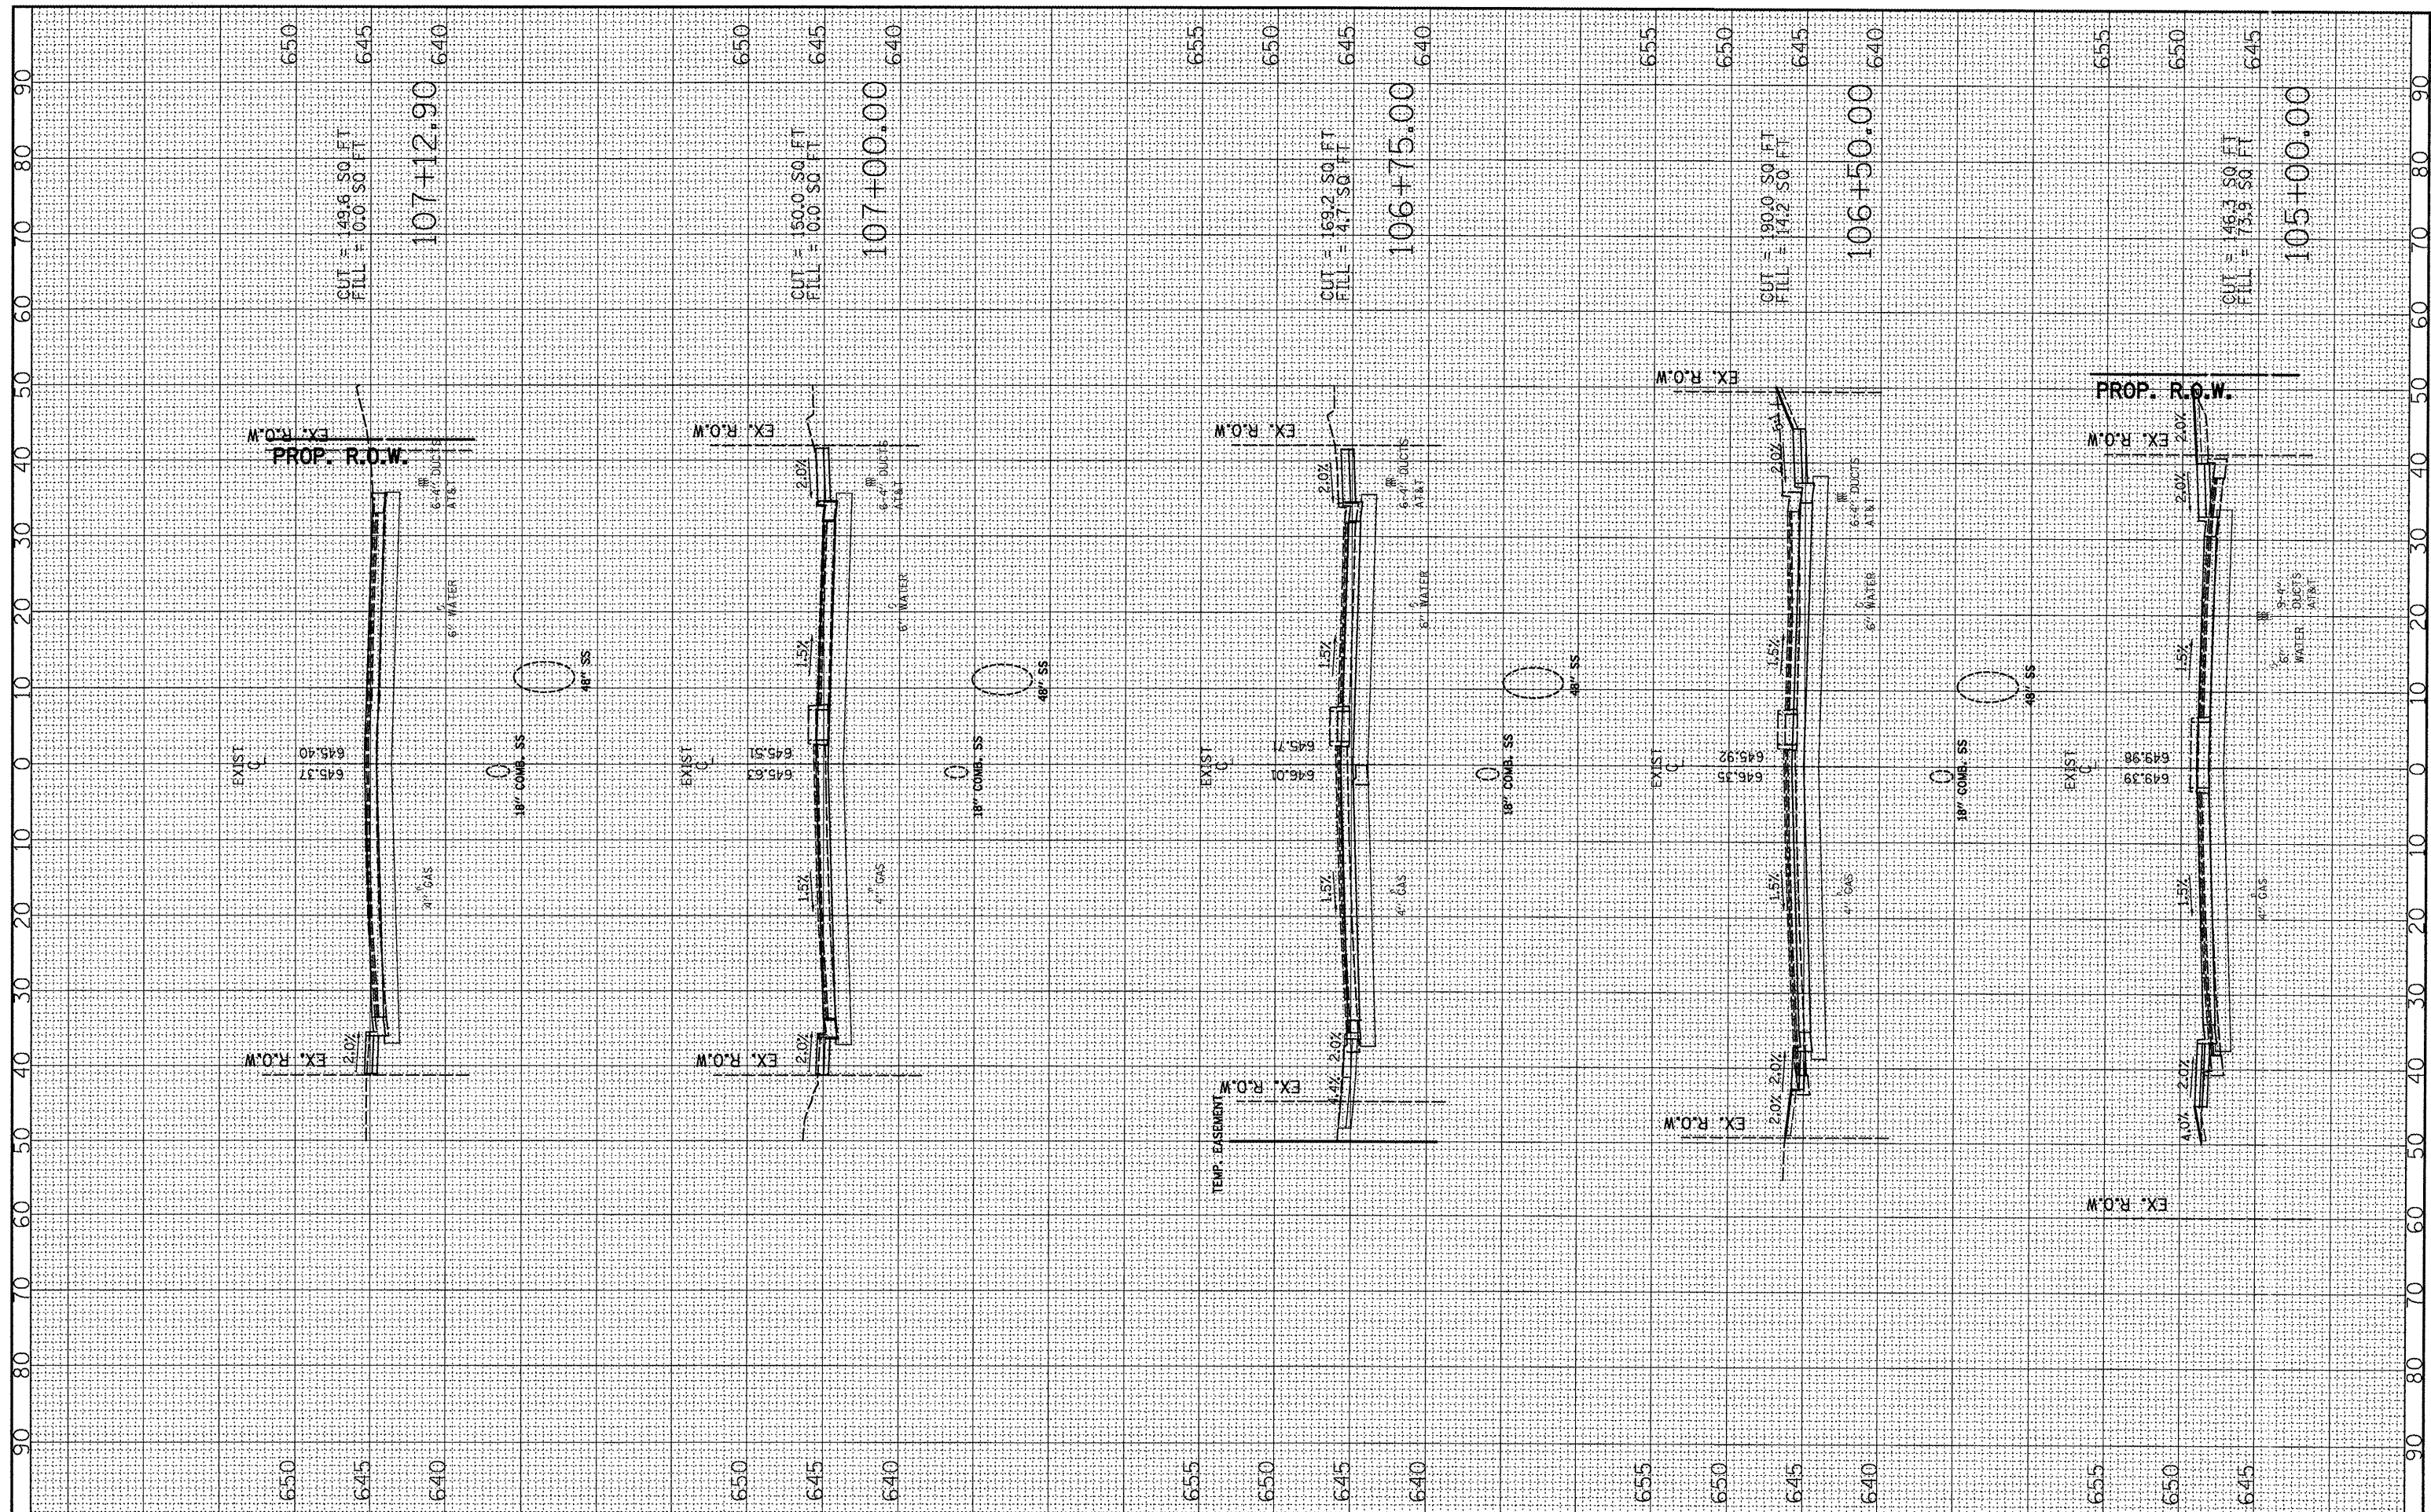

FILE NAME =	USER NAME =	DESIGNED	RP	REVISED
P:\NP-09\2193 - 100T DUR\Task-04\DWG\SH17_04	..2193 Task 4..	DRAWN	JRS	REVISED
	9488989-xaah82.MAIN.dgn	CHECKED	RB	REVISED
		DATE		REVISED

PLOT SCALE =	1:20
PLOT DATE =	12/21/2010

INFRASTRUCTURE ENGINEERING
 456 Fulton St. | Suite 104 | Peoria, IL 61602
 P 309.637.9300 | F 309.637.9310 | www.infrastructure-eng.com

STATE OF ILLINOIS
DEPARTMENT OF TRANSPORTATION

MAIN STREET CROSS SECTIONS
LOCUST STREET-RECONSTRUCTION
 SCALE: HORIZ=10', VERT=5' SHEET NO. 08 OF 12 SHEETS STA. 105+00.00 TO STA. 107+12.90

F.A. RTE.	SECTION	COUNTY	TOTAL SHEETS	SHEET NO.
	(412, 135) R, N ₁ (1CS) I	FULTON	125	121
CONTRACT NO. 68877			ILLINOIS FED. AID PROJECT 04-94-009-09	