


FINAL SURVEY	BY	DATE
PLOTTED		
NOTE BOOK		
NO.		

ORIGINAL SURVEY	BY	DATE
PLOTTED		
NOTE BOOK		
NO.		

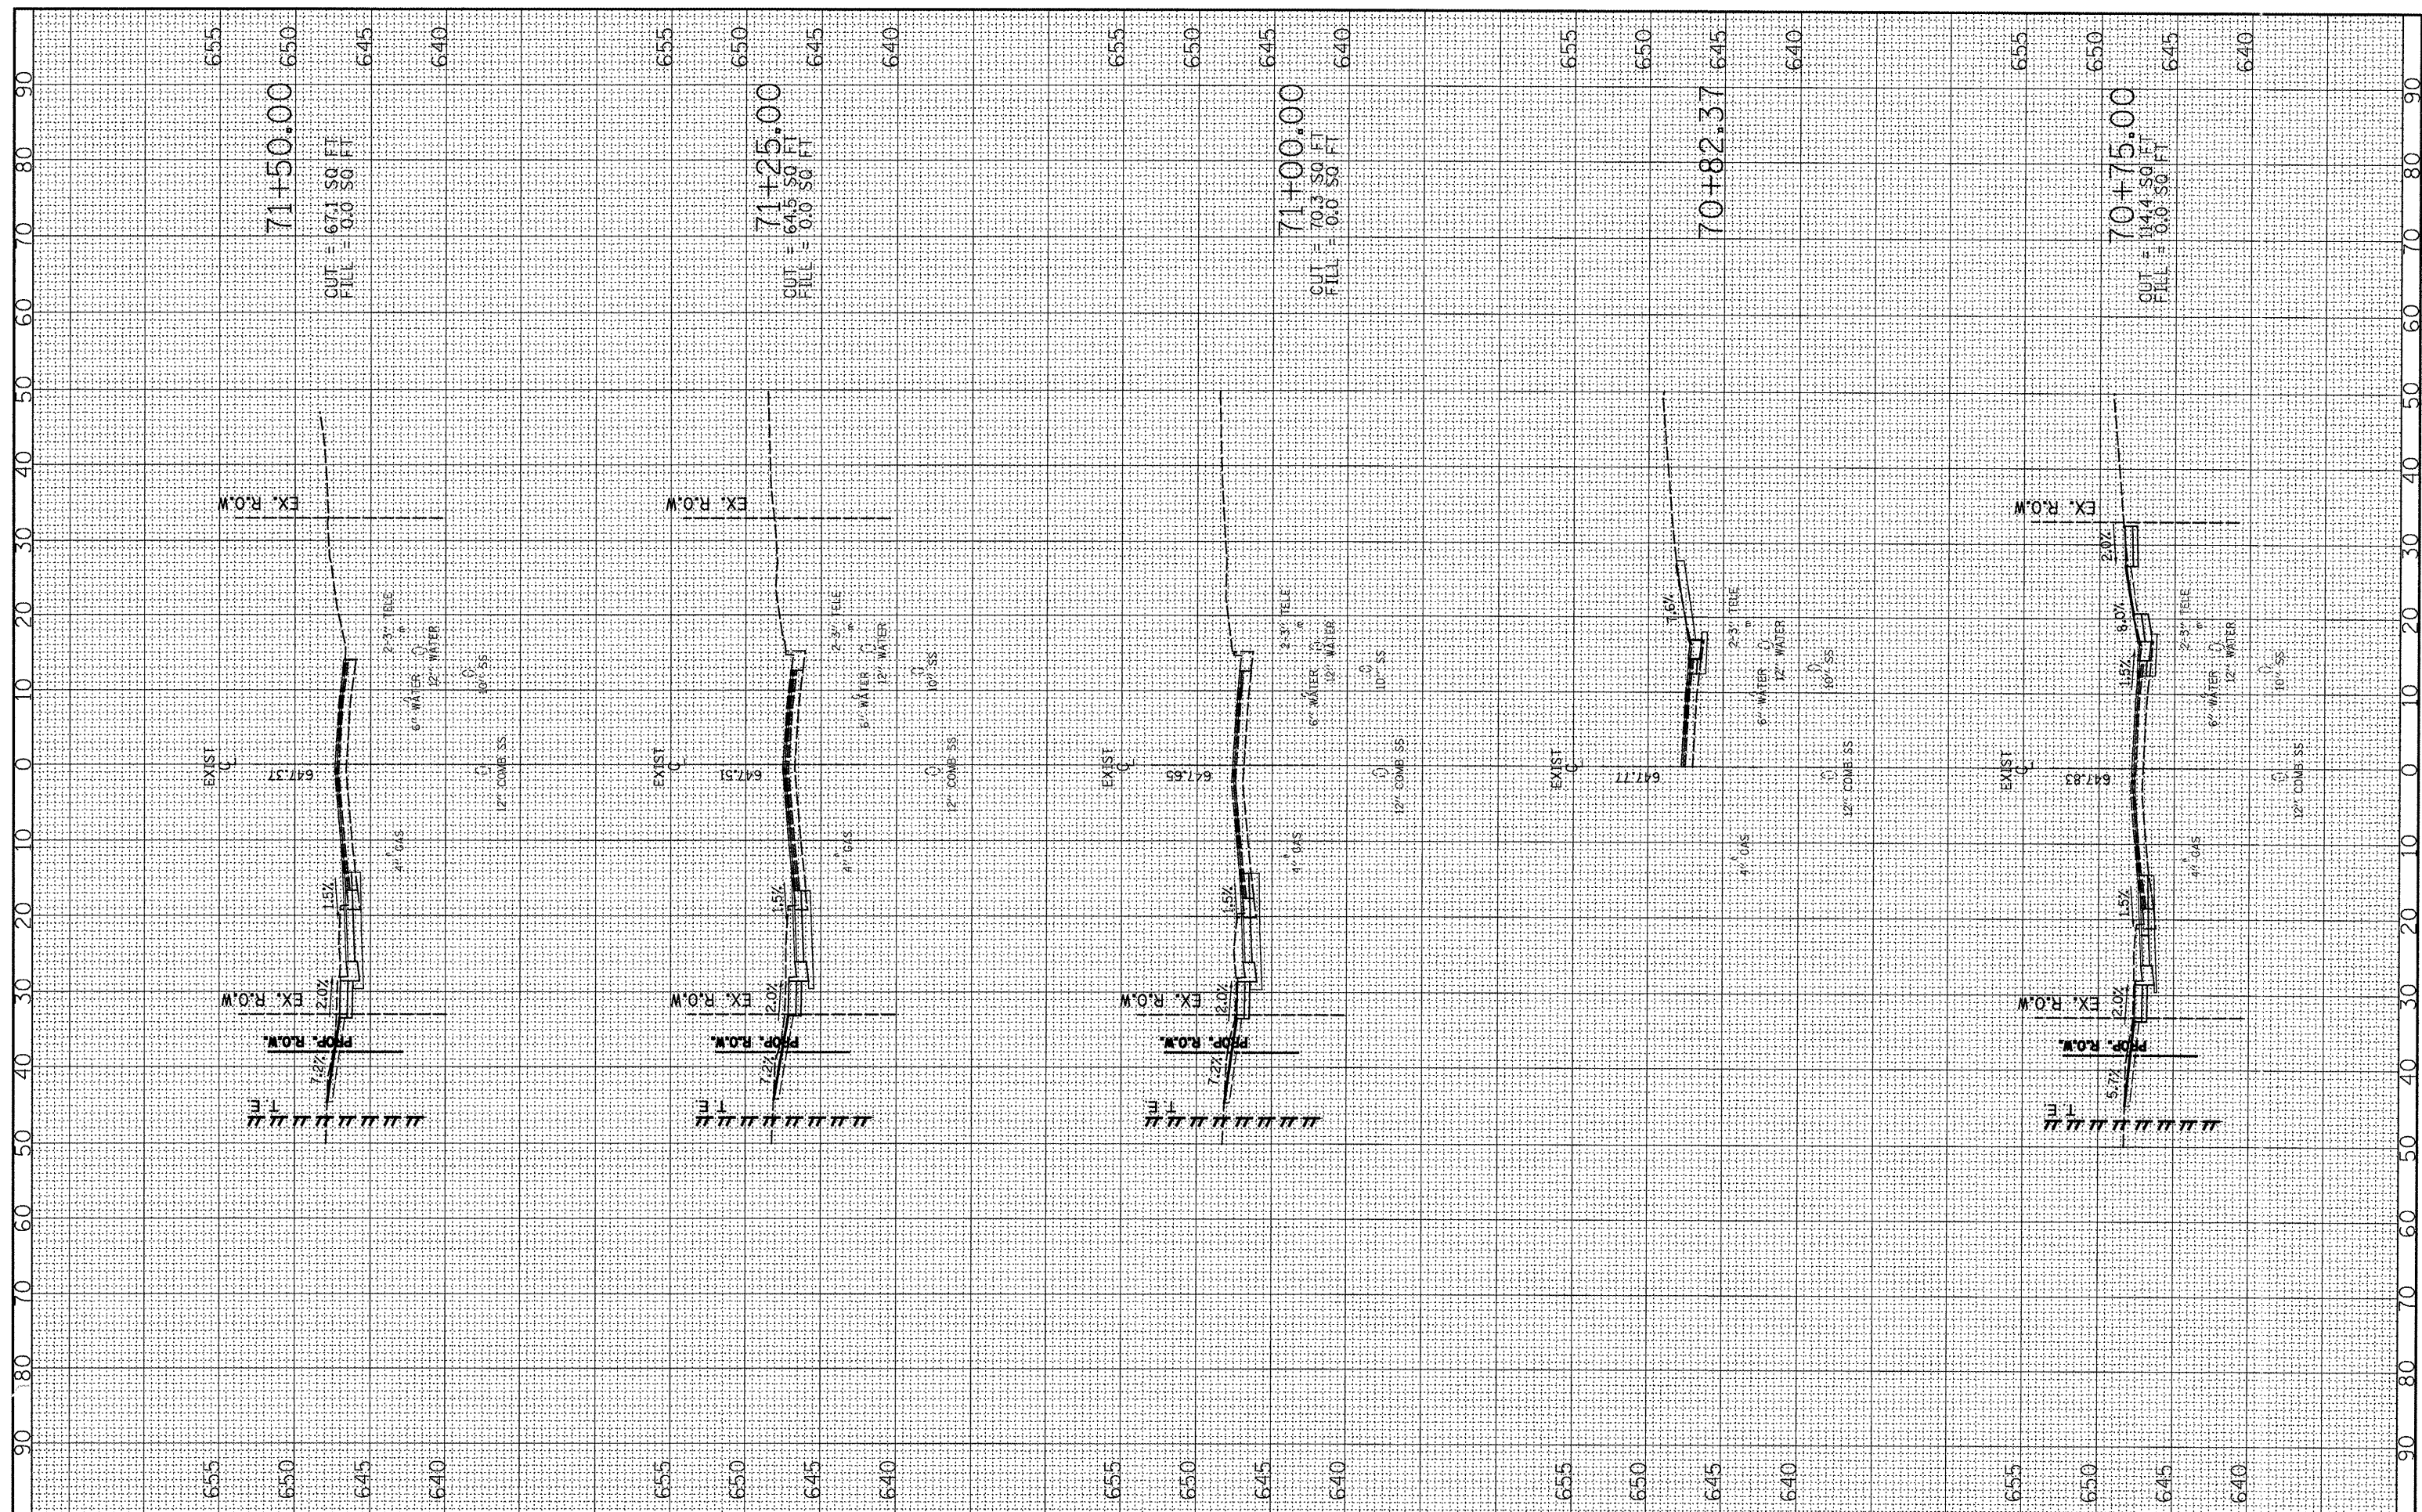

FILE NAME = P:\P-09\2193 - IDOT DUR\Task-04\DWG\SH17.04-
 9400909-ash403.FIRST.dgn
 USER NAME = .2193 Task 4_
 DESIGNED RP
 DRAWN JRS
 CHECKED RB
 DATE
 PLOT SCALE = 1:20
 PLOT DATE = 12/21/2010

DESIGNED RP
 DRAWN JRS
 CHECKED RB
 DATE
 REVISED -
 REVISED -
 REVISED -
 REVISED -

INFRASTRUCTURE ENGINEERING
 456 Fulton St. | Suite 104 | Peoria, IL 61602
 P 309.637.8200 | F 309.637.8210 | www.infrastructure-eng.com

STATE OF ILLINOIS
DEPARTMENT OF TRANSPORTATION

FIRST AVENUE CROSS SECTIONS
LOCUST STREET-RECONSTRUCTION
 SCALE: H1"=10', V1"=5' SHEET NO. 10 OF 12 SHEETS STA. 70+75.00 TO STA. 71+50.00

F.A. RTE.	SECTION	COUNTY	TOTAL SHEETS	SHEET NO.
	(41Z, 135) R, N; (ICS) I	FULTON	125	123
CONTRACT NO. 68877			ILLINOIS FED. AID PROJECT D4-94-009-09	