


DATE	BY
DATE	BY
DATE	BY

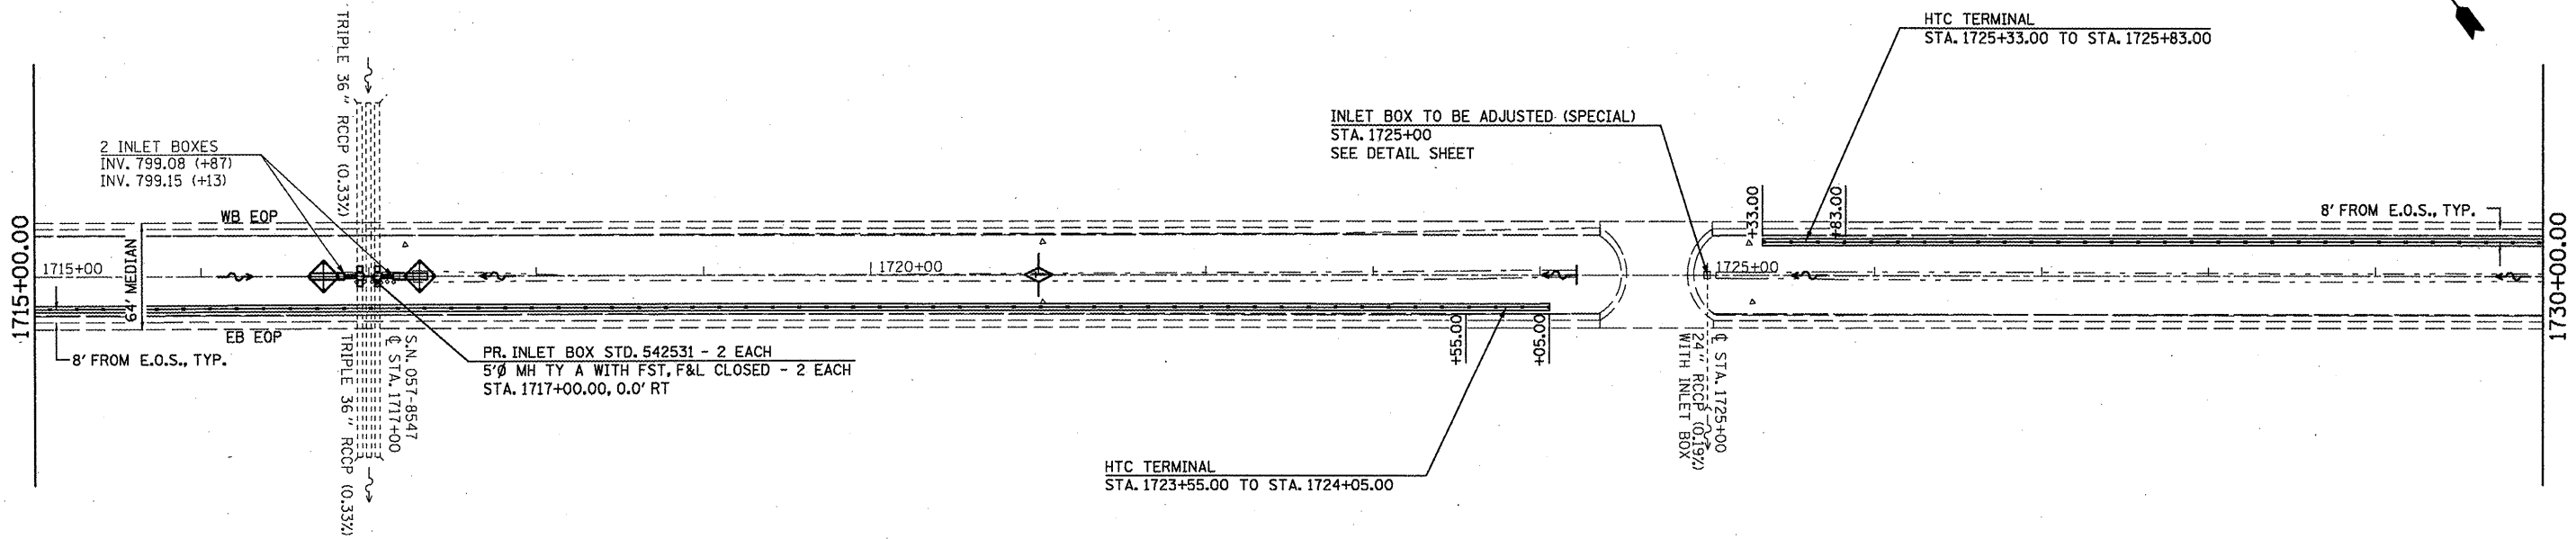


MEDIAN INLET BOX REMOVAL - 2 EACH
 PIPE CULVERT, CL A, TY1, 24" - 14 FOOT
 PIPE CULVERT, CL A, TY1, 36" - 24 FOOT
 CONCRETE COLLAR - 2.76 CU YD

DATE	BY
DATE	BY
DATE	BY

LEGEND

- HIGH TENSION CABLE BARRIER AND 4' HMA MOW STRIP
- EXISTING PIPE UNDERDRAIN HEADWALL
- E.O.S. EDGE OF PAVED SHOULDER
- PROFILE ALONG WESTBOUND (LT) EDGE OF PAVED SHOULDER
- PROFILE ALONG EASTBOUND (RT) EDGE OF PAVED SHOULDER

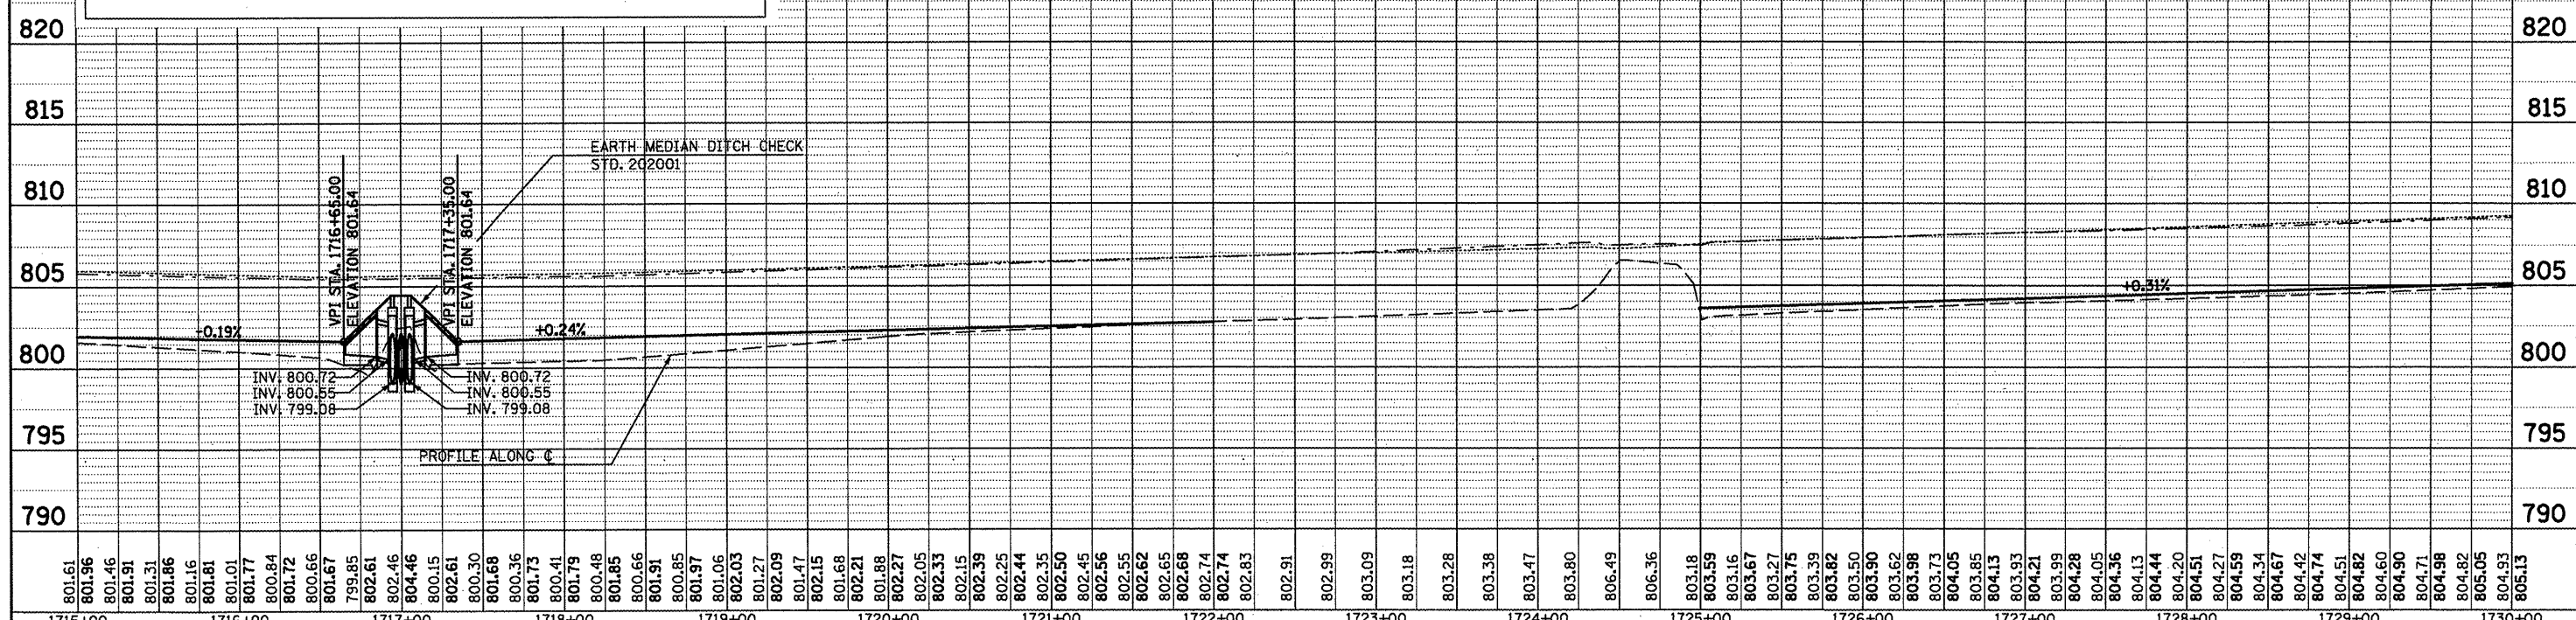

801.61	801.96	801.46	801.91	801.31	801.86	801.16	801.81	801.01	801.77	800.84	801.72	800.66	801.67	799.85	802.61	802.46	800.15	800.30	801.68	800.36	801.73	800.41	801.79	800.48	801.85	800.66	801.91	800.85	801.97	801.06	802.03	801.27	802.09	801.47	802.15	801.68	802.21	801.88	802.27	802.05	802.33	802.15	802.39	802.25	802.44	802.35	802.50	802.45	802.56	802.55	802.62	802.65	802.68	802.74	802.83	802.91	802.99	803.09	803.18	803.28	803.38	803.47	803.80	806.49	806.36	803.18	803.59	803.16	803.67	803.27	803.75	803.39	803.82	803.50	803.90	803.62	803.98	803.73	804.05	803.85	804.13	803.93	804.21	803.99	804.28	804.05	804.36	804.13	804.44	804.20	804.51	804.27	804.59	804.34	804.67	804.42	804.74	804.51	804.82	804.60	804.90	804.71	804.98	804.82	805.05	804.93	805.13
1715+00	1716+00	1717+00	1718+00	1719+00	1720+00	1721+00	1722+00	1723+00	1724+00	1725+00	1726+00	1727+00	1728+00	1729+00	1730+00	

FILE NAME =
 USER NAME = keyarb
 DESIGNED -
 DRAWN -
 CHECKED -
 PLOT DATE = 5/5/2011

DESIGNED -
 REVISIONS:
 1. REVISION
 2. REVISION
 3. REVISION
 4. REVISION

STATE OF ILLINOIS
 DEPARTMENT OF TRANSPORTATION

REVISION SHEET
 6-6-11
 SCALE: SHEET NO. OF SHEETS STA. TO STA.

F.A.I. RTE.	SECTION	COUNTY	TOTAL SHEETS	SHEET NO.
74	FY11 HSIP-5	MCCLEAN	101	20
CONTRACT NO. 70927				
ILLINOIS FED. AID PROJECT				