

S.N. 057-0105  
1-74 SEC. 57-19HB  
FAS 1473 (CH 39)  
STA. 247+17.87


10'x14' RCBC (1.75%)  
WITH INLET BOX  
@ STA. 258+85  
S.N. 057-8552

**LEGEND**

- HIGH TENSION CABLE BARRIER AND 4' HMA MOW STRIP
- EXISTING PIPE UNDERDRAIN HEADWALL
- E.O.S.
- PROFILE ALONG WESTBOUND (LT) EDGE OF PAVED SHOULDER
- PROFILE ALONG EASTBOUND (RT) EDGE OF PAVED SHOULDER

DATE	
BY	
SURVEYED	
ALIGNED	
CHECKED	
BY	
DATE	
NOTE BOOK NO.	
DATE	
BY	
SURVEYED	
ALIGNED	
CHECKED	
BY	
DATE	
NOTE BOOK NO.	
DATE	
BY	
SURVEYED	
ALIGNED	
CHECKED	
BY	
DATE	
NOTE BOOK NO.	

DATE	
BY	
SURVEYED	
ALIGNED	
CHECKED	
BY	
DATE	
NOTE BOOK NO.	
DATE	
BY	
SURVEYED	
ALIGNED	
CHECKED	
BY	
DATE	
NOTE BOOK NO.	
DATE	
BY	
SURVEYED	
ALIGNED	
CHECKED	
BY	
DATE	
NOTE BOOK NO.	

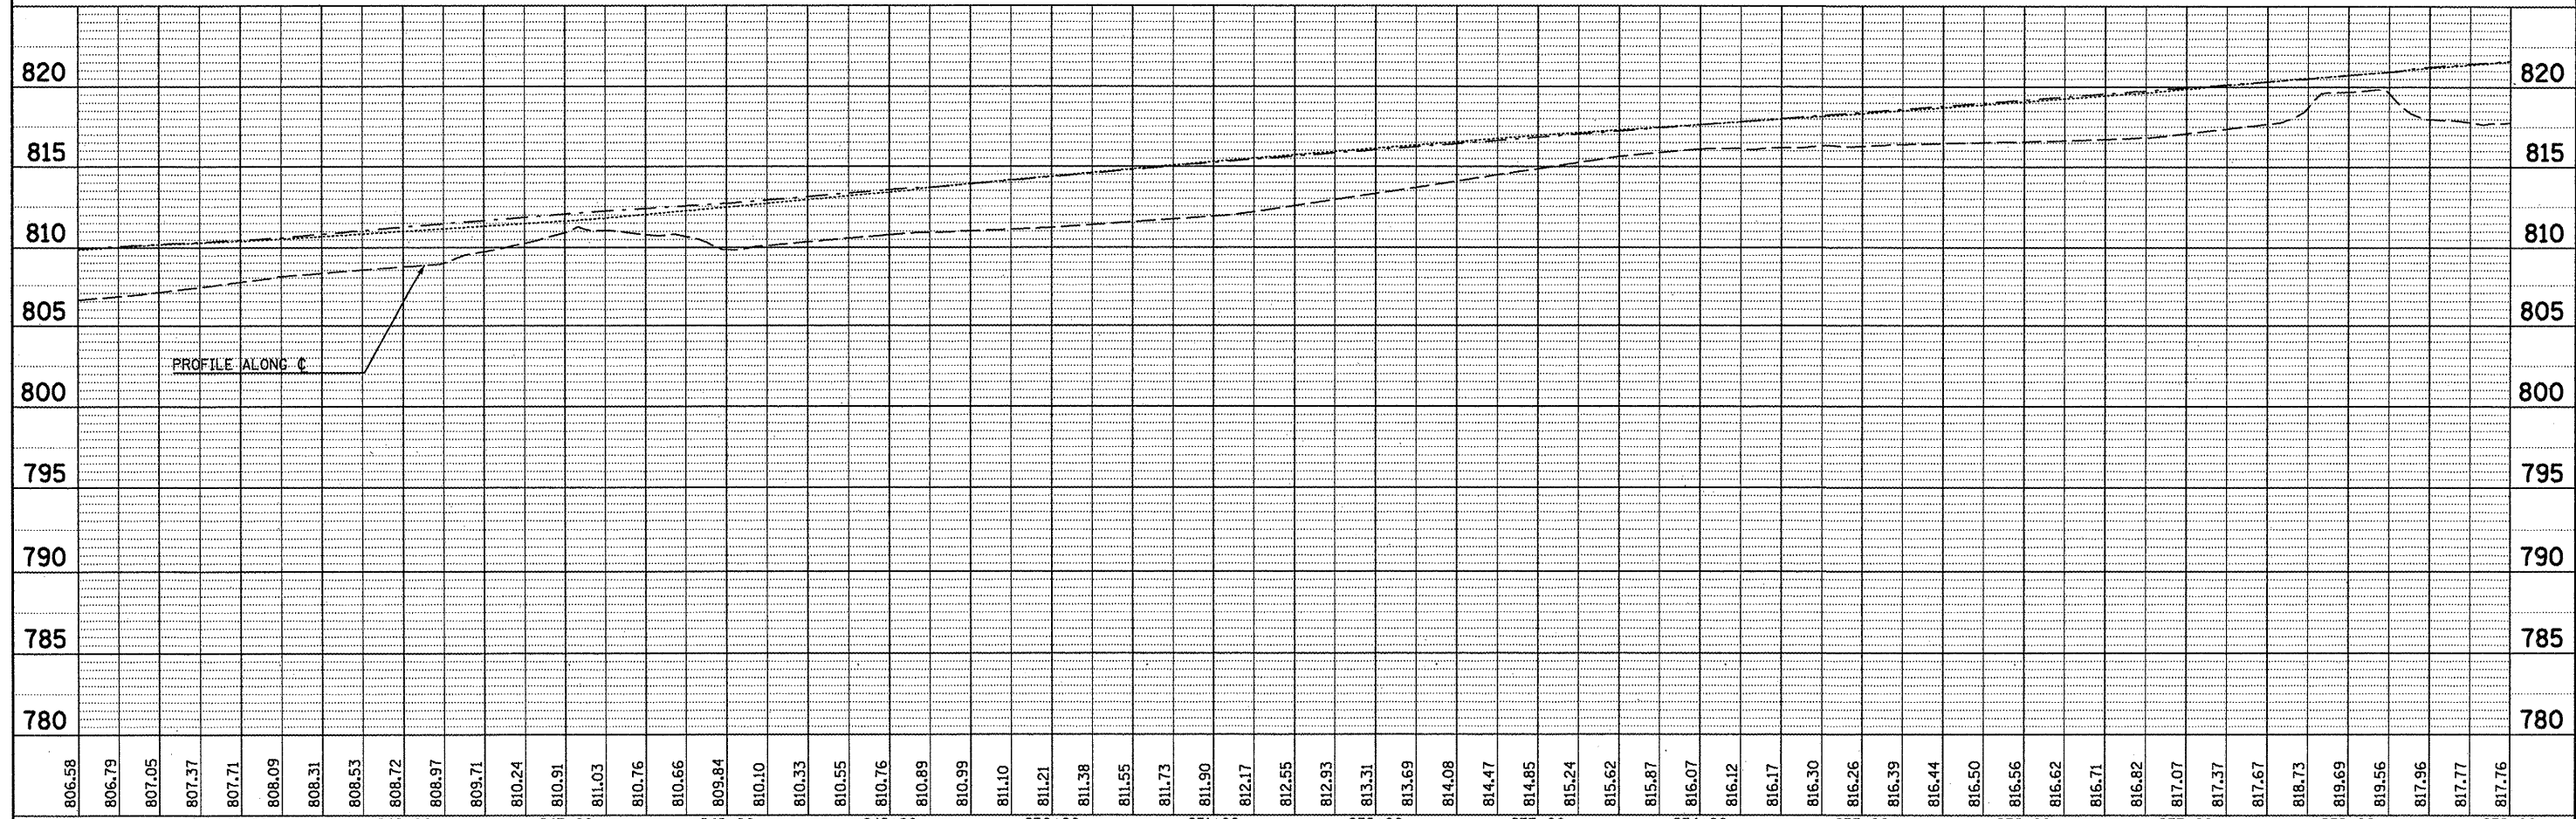

806.58	806.79	807.05	807.37	807.71	808.09	808.31	808.53	808.72	808.97	809.71	810.24	810.91	811.03	810.76	810.66	810.84	810.84	810.10	810.33	810.55	810.76	810.89	810.99	811.10	811.21	811.38	811.55	811.73	811.90	812.17	812.55	812.83	813.31	813.69	814.08	814.47	814.85	815.24	815.62	815.87	816.07	816.12	816.17	816.30	816.26	816.39	816.44	816.50	816.56	816.62	816.71	816.82	817.07	817.37	817.67	818.73	819.69	819.56	817.96	817.77	817.76
244+00	245+00	246+00	247+00	248+00	249+00	250+00	251+00	252+00	253+00	254+00	255+00	256+00	257+00	258+00	259+00																					259+00																									

FILE NAME =  
at:\pwork\pwork\keysrb\08261049\0570927

USER NAME = keysrb  
DESIGNED -  
DRAWN -  
CHECKED -  
DATE -

REVISOR -  
REVISOR -  
REVISOR -  
REVISOR -

STATE OF ILLINOIS  
DEPARTMENT OF TRANSPORTATION

**REVISED SHEET**  
6-6-11  
SCALE: SHEET NO. OF SHEETS STA. TO STA.

F.A.I. RTE. 74  
SECTION FY11 HSIP-5  
COUNTY MCLEAN  
TOTAL SHEETS 101  
SHEET NO. 30  
CONTRACT NO. 70927  
ILLINOIS FED. AID PROJECT