


FINAL SURVEY	DATE
SURVEYED	
PLOTTED	
NOTE BOOK	
AREAS CHECKED	
NO.	

ORIGINAL SURVEY	DATE
SURVEYED	
PLOTTED	
NOTE BOOK	
AREAS CHECKED	
NO.	

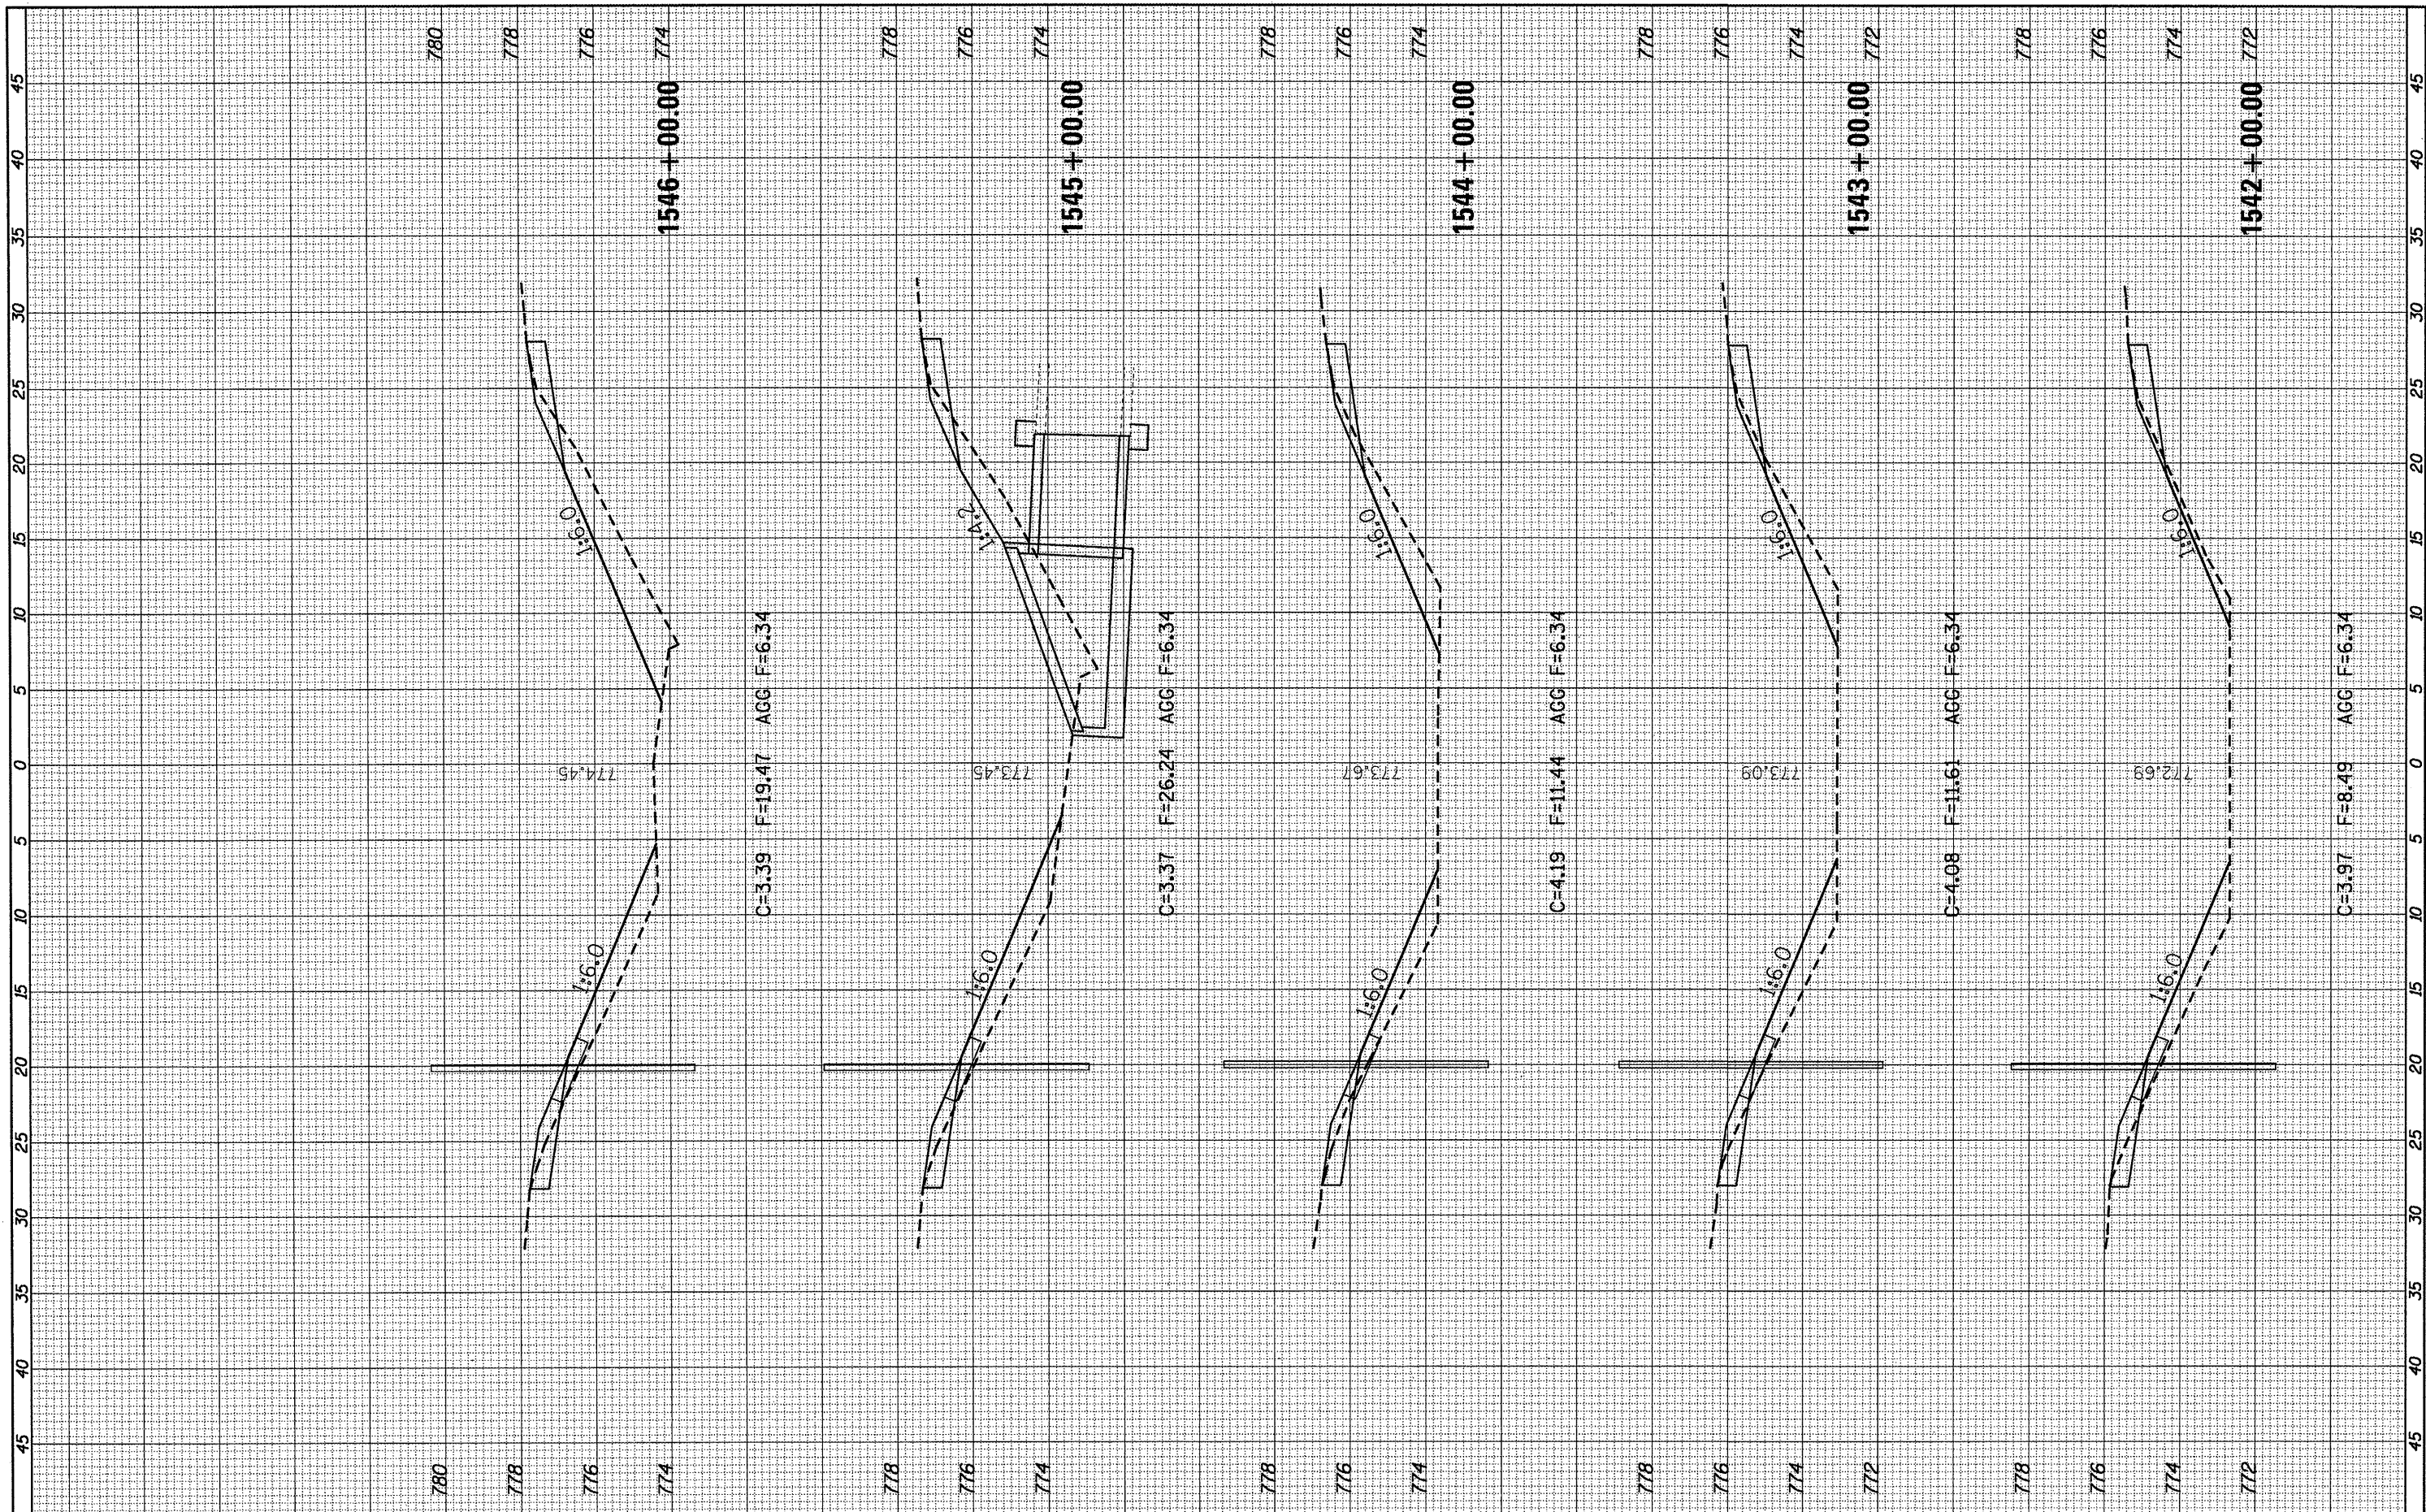

FILE NAME = c:\pv_work\pwidth\keysrb\10261049\0570927-sh1-55_I-74.dgn

USER NAME = keysrb	DESIGNED -	REVISED -
PLOT SCALE = 10.0000' / 1"	DRAWN -	REVISED -
PLOT DATE = 5/5/2011	CHECKED -	REVISED -
	DATE -	REVISED -

STATE OF ILLINOIS
DEPARTMENT OF TRANSPORTATION

REVISED SHEET 6-6-11 CROSS SECTIONS
SCALE: SHEET NO. OF SHEETS STA. 1542+00.00 TO 1546+00.00

F.A.I. RTE.	SECTION	COUNTY	TOTAL SHEETS	SHEET NO.
74	FY11 HSIP-5	MCLEAN	101	43
CONTRACT NO. 70927			ILLINOIS FED. AID PROJECT	