


FINAL	SURVEYED	BY	DATE
SURVEY	PLOTTED		
NOTE BOOK	TEMPLATE		
NO.	AREAS CHECKED		

ORIGINAL	SURVEYED	BY	DATE
SURVEY	PLOTTED		
NOTE BOOK	TEMPLATE		
NO.	AREAS CHECKED		

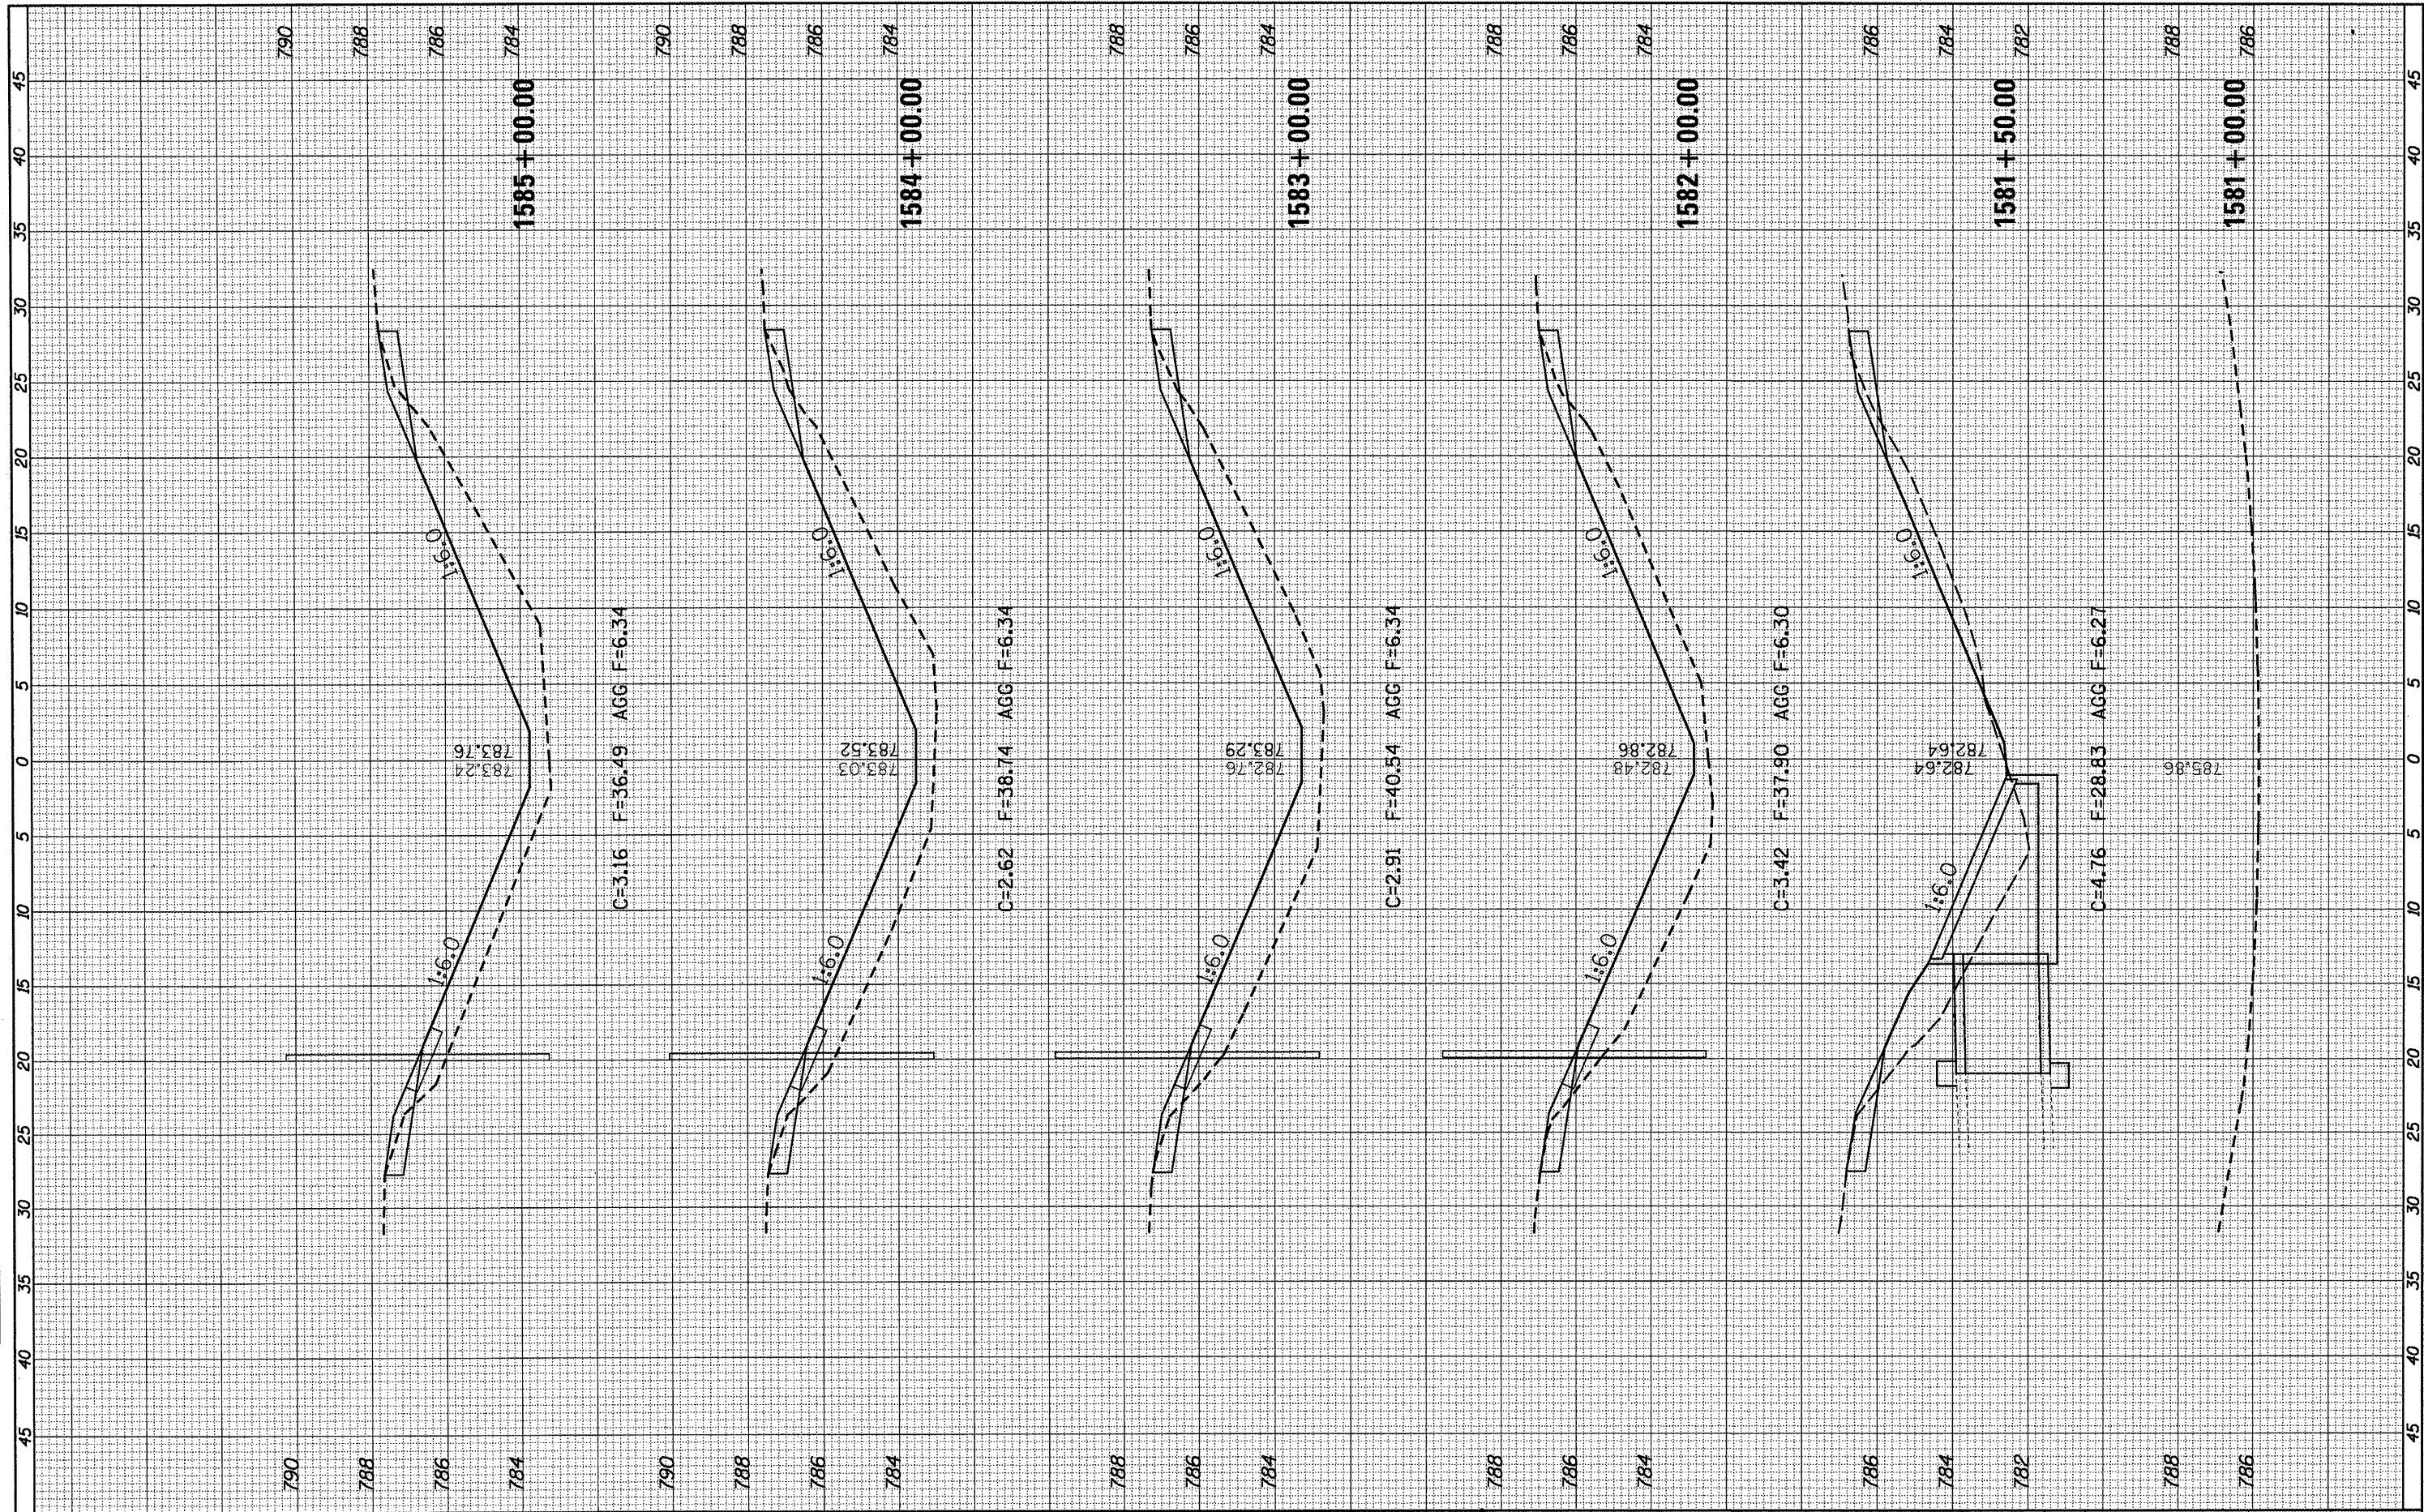

FILE NAME =  
 at:\pwork\pwork\keyarb\0261849\0578927-shr-1-74.dgn

USER NAME = keyarb  
 PLOT SCALE = 10.0000' / 1" = 1000  
 PLOT DATE = 5/5/2011

DESIGNED -  
 DRAWN -  
 CHECKED -  
 DATE -

REVISED -  
 REVISED -  
 REVISED -  
 REVISED -

STATE OF ILLINOIS  
 DEPARTMENT OF TRANSPORTATION

REVISED  
 SHEET 6-6-11

CROSS SECTIONS

SCALE: SHEET NO. OF SHEETS STA. 1581+000.00 STA. 1585+00.00

F.A.I. RTE.	SECTION	COUNTY	TOTAL SHEETS	SHEET NO.
74	FY11 HSIP-5	MCLEAN	101	50
CONTRACT NO. 70927			ILLINOIS FED. AID PROJECT	