


FINAL SURVEY BOOK NO.	DATE
SURVEYED	BY
PLOTTED	
TEMPLATE	
AREAS CHECKED	

ORIGINAL SURVEY BOOK NO.	DATE
SURVEYED	BY
PLOTTED	
TEMPLATE	
AREAS CHECKED	

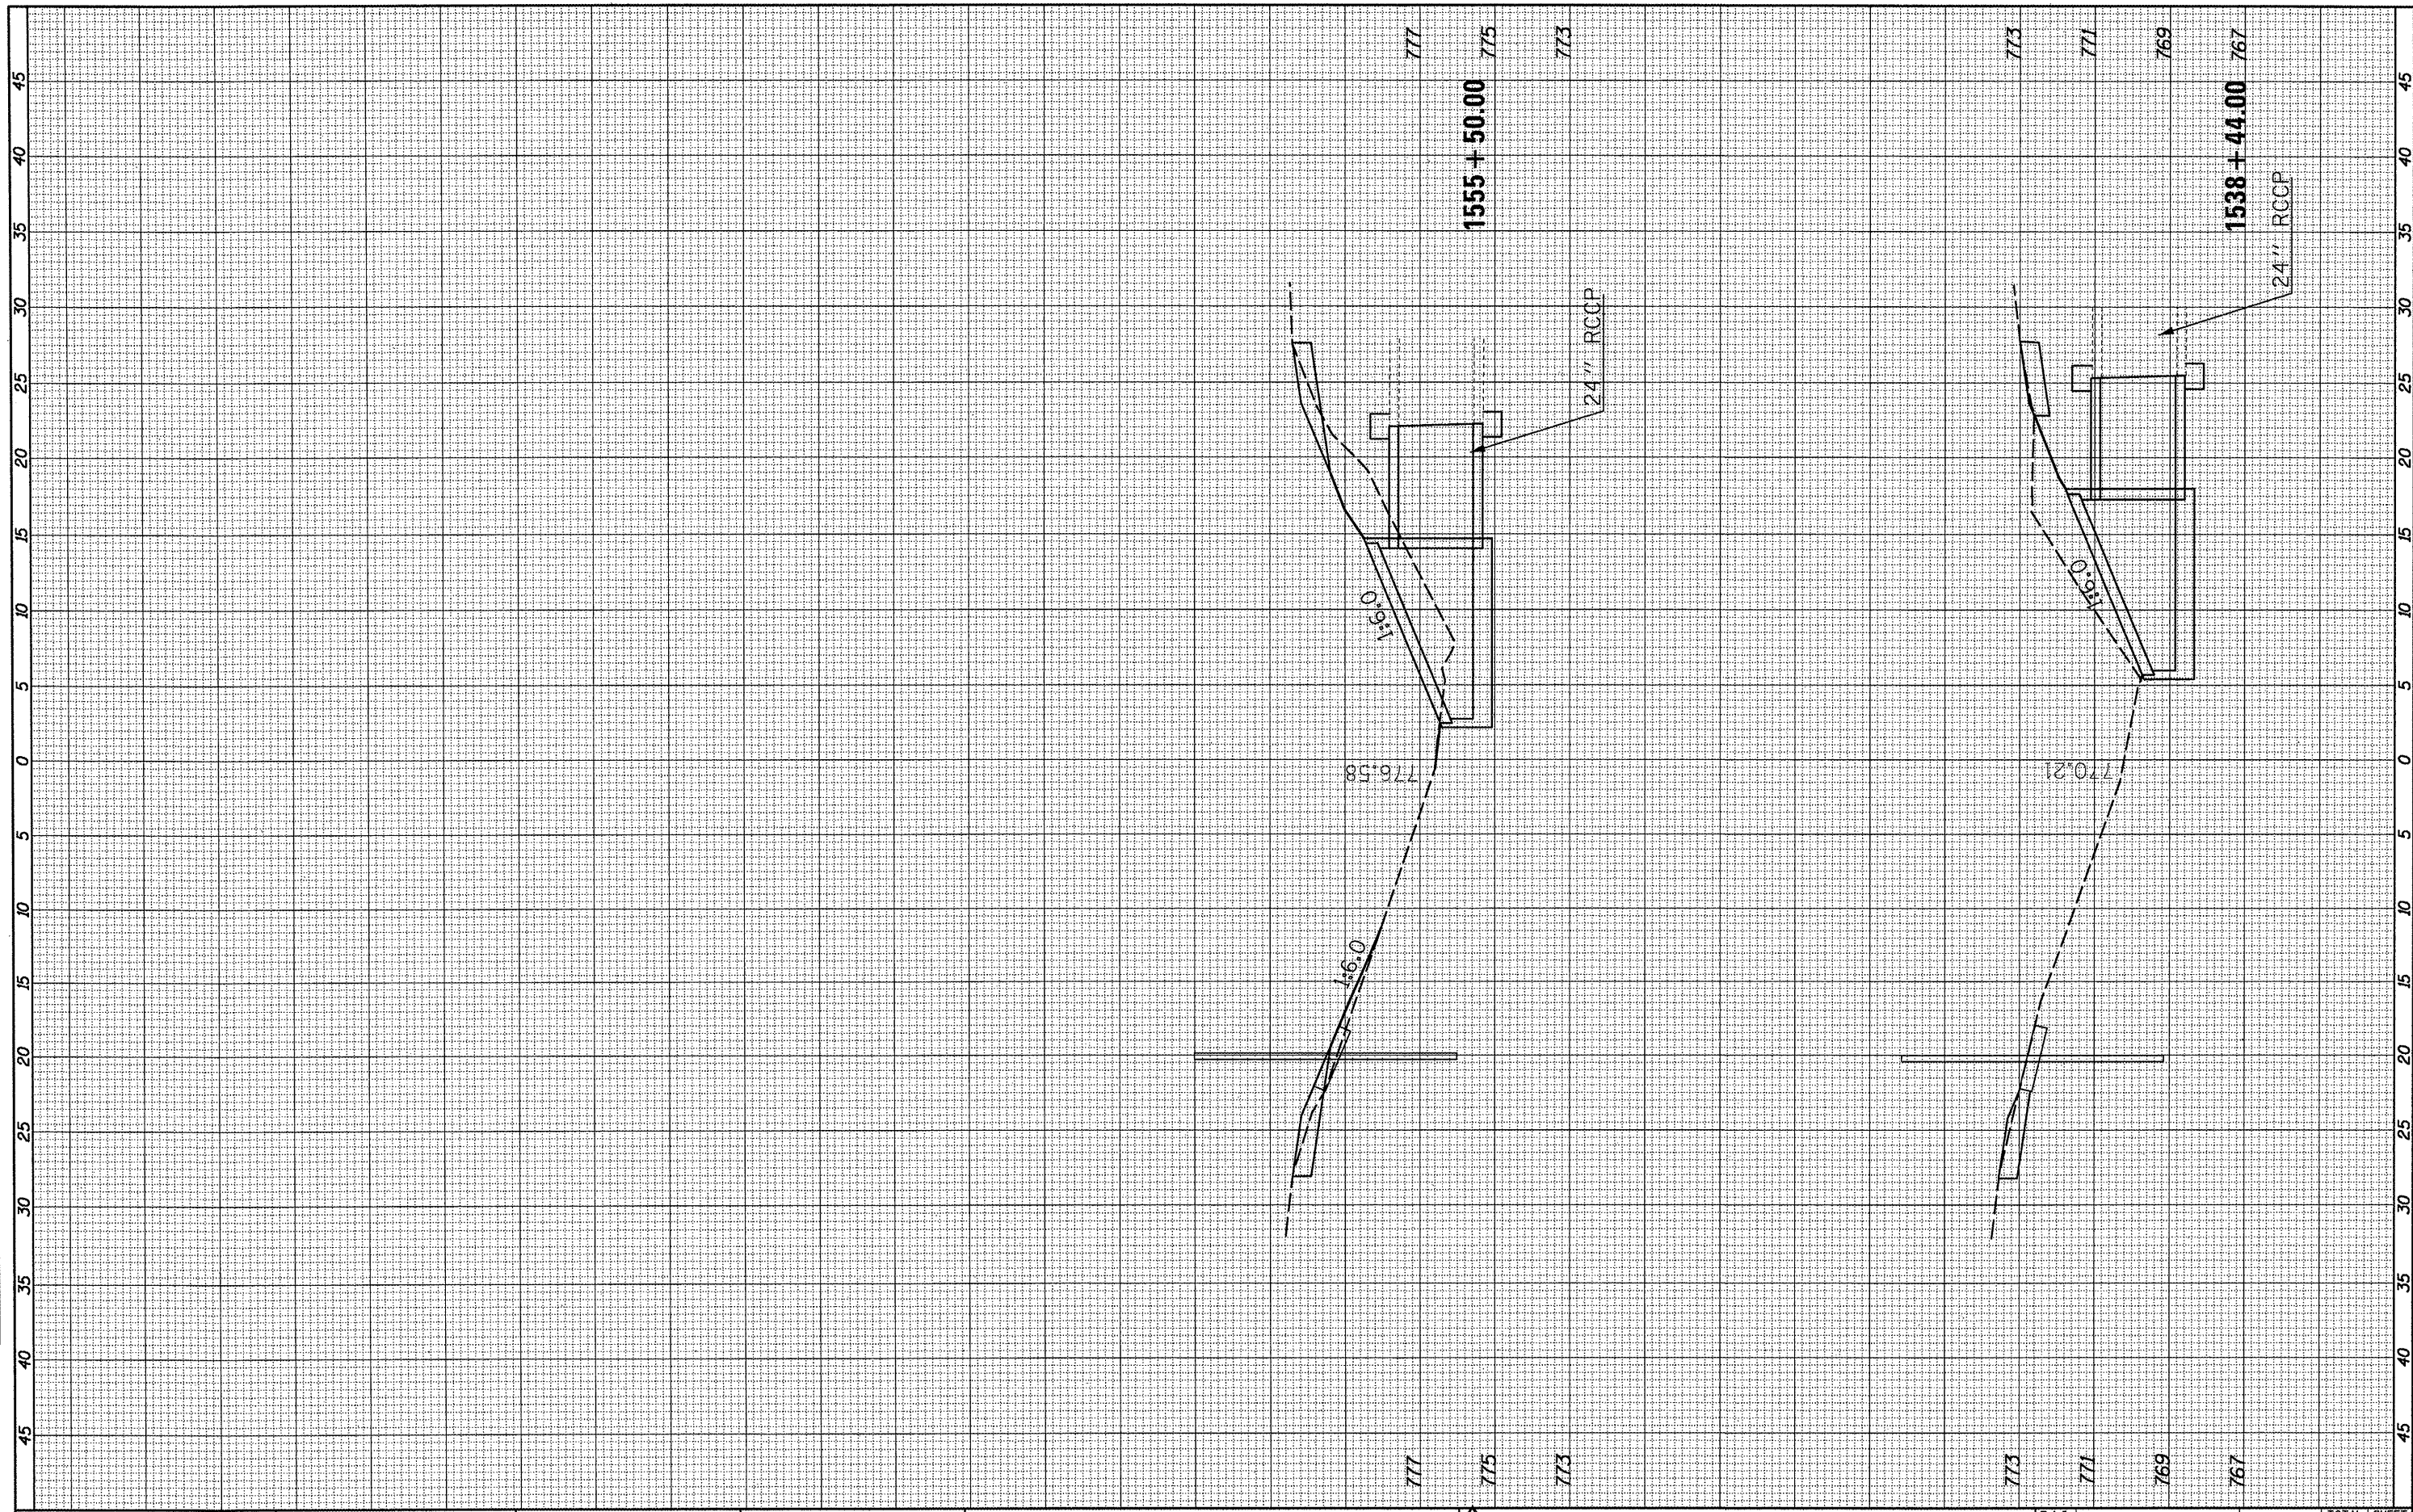

FILE NAME =	USER NAME = keyarb	DESIGNED -	REVISED -
c:\pw\work\pwsdot\keyarb\12261849\0570927-sh-	S.I-74.dgn	DRAWN -	REVISED -
	PLOT SCALE = 10.0000' / in.	CHECKED -	REVISED -
	PLOT DATE = 5/5/2011	DATE -	REVISED -

STATE OF ILLINOIS  
DEPARTMENT OF TRANSPORTATION

**SHEET ADDED**  
6-6-11  
CROSS SECTIONS

F.A.I. RTE.	SECTION	COUNTY	TOTAL SHEETS	SHEET NO.
74	FY11 HSP-5	MCLEAN	101	101A
			CONTRACT NO. 70927	
ILLINOIS FED. AID PROJECT				

SCALE: SHEET NO. OF SHEETS STA. 252+00.00 STA. 254+00.00