
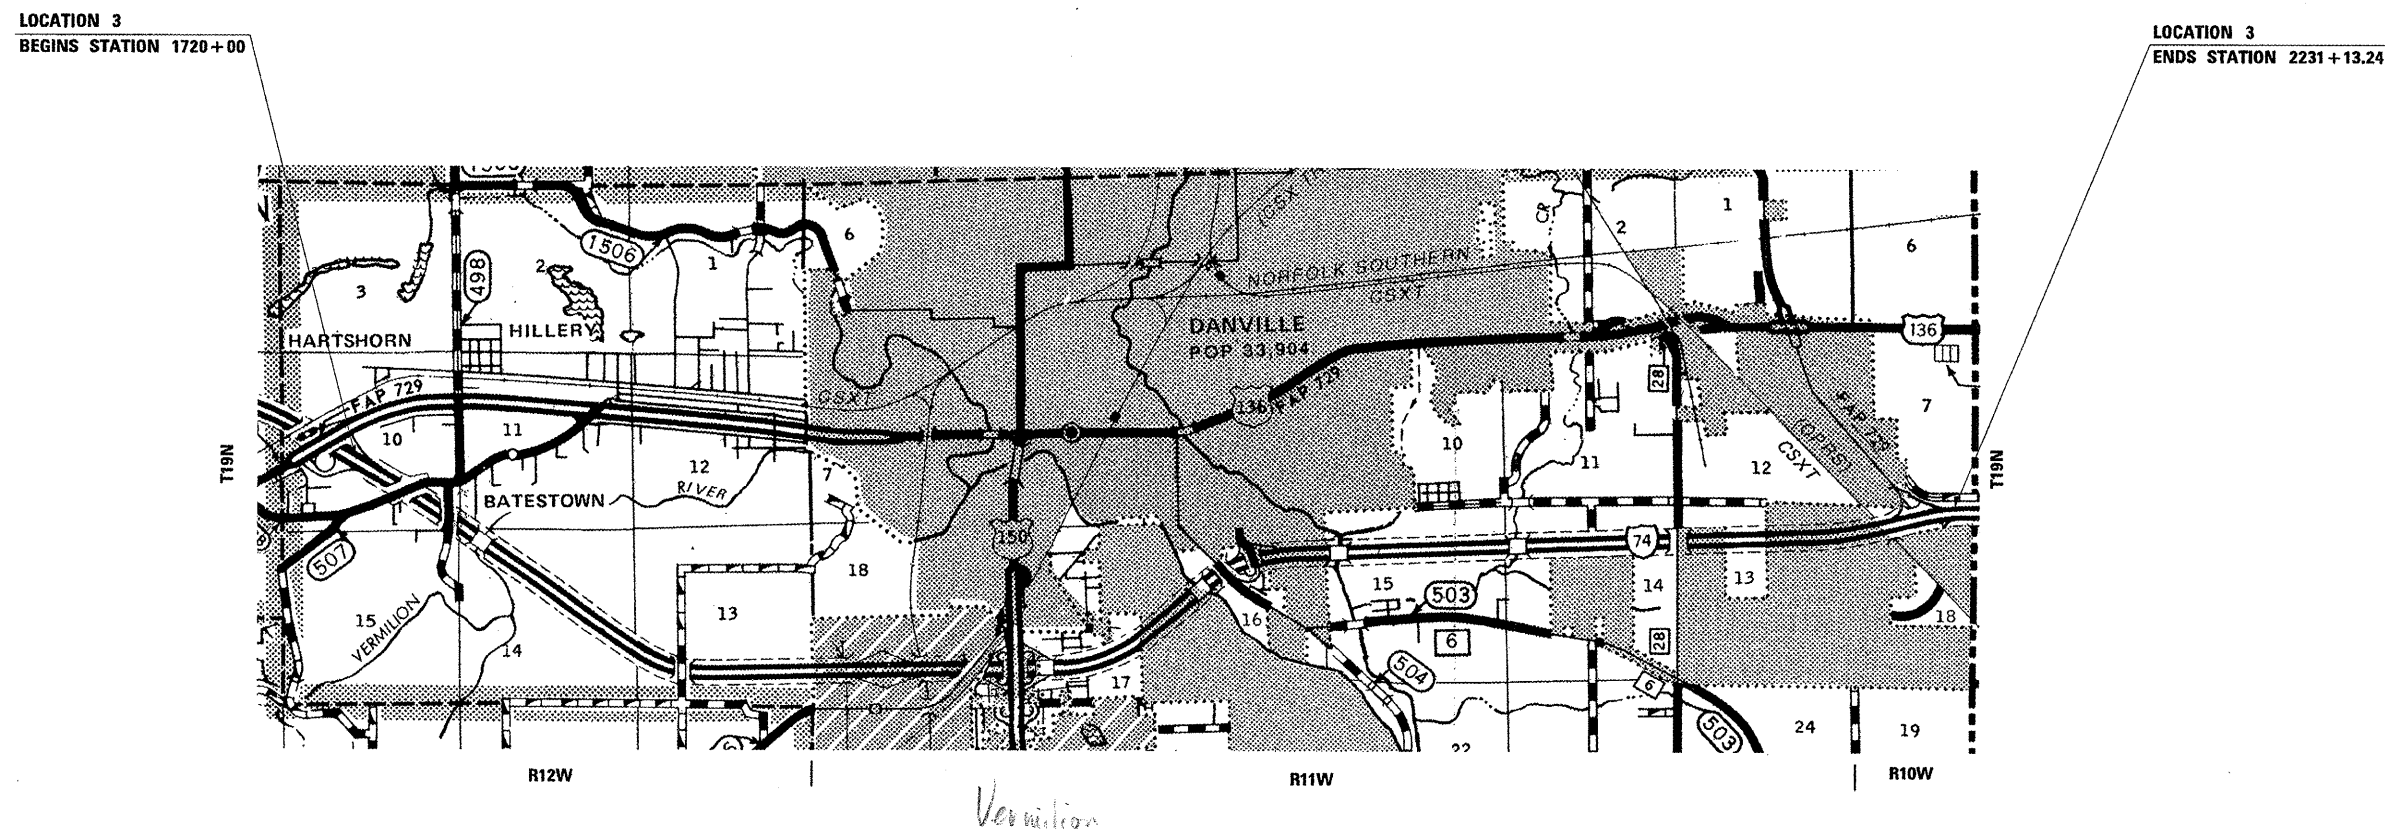


LOCATION MAP
CHAMPAIGN & VERMILION COUNTIES
I-74

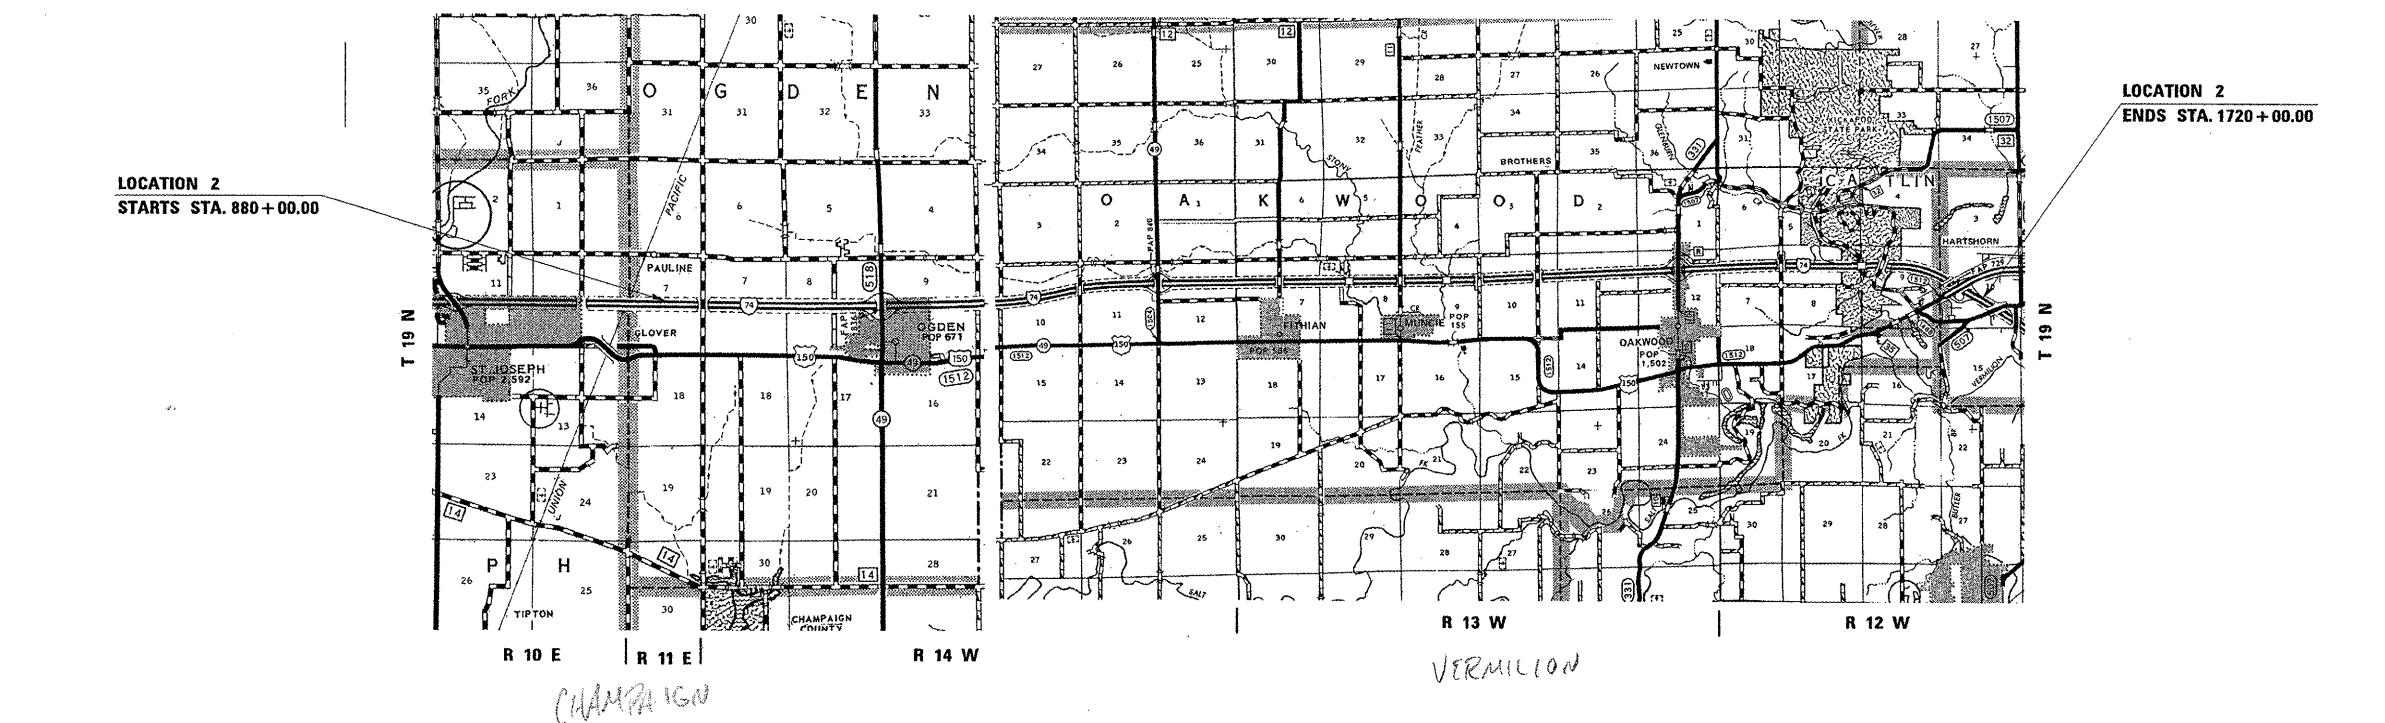

FILE NAME = c:\pw_work\pwidot\buokles\j\00262126\0570940-shr-cover.dgn	USER NAME = buokles.jj	DESIGNED -	REVISED -	STATE OF ILLINOIS DEPARTMENT OF TRANSPORTATION	LOCATION MAPS	SCALE:	SHEET NO. 1 OF 1 SHEETS	STA. N/A TO STA. N/A	F.A.I.	SECTION	COUNTY	TOTAL SHEETS	SHEET NO.
	20140-shr-cover.dgn	DRAWN -	REVISED -						74	05 PATCHING 2012-1	*	10	4
	PLOT SCALE = 40.0000' / IN.	CHECKED -	REVISED -						*CHAMPAIGN & VERMILION				
	PLOT DATE = 3/17/2011	DATE -	REVISED -						ILLINOIS FED. AID PROJECT				
									CONTRACT NO. 70940				