
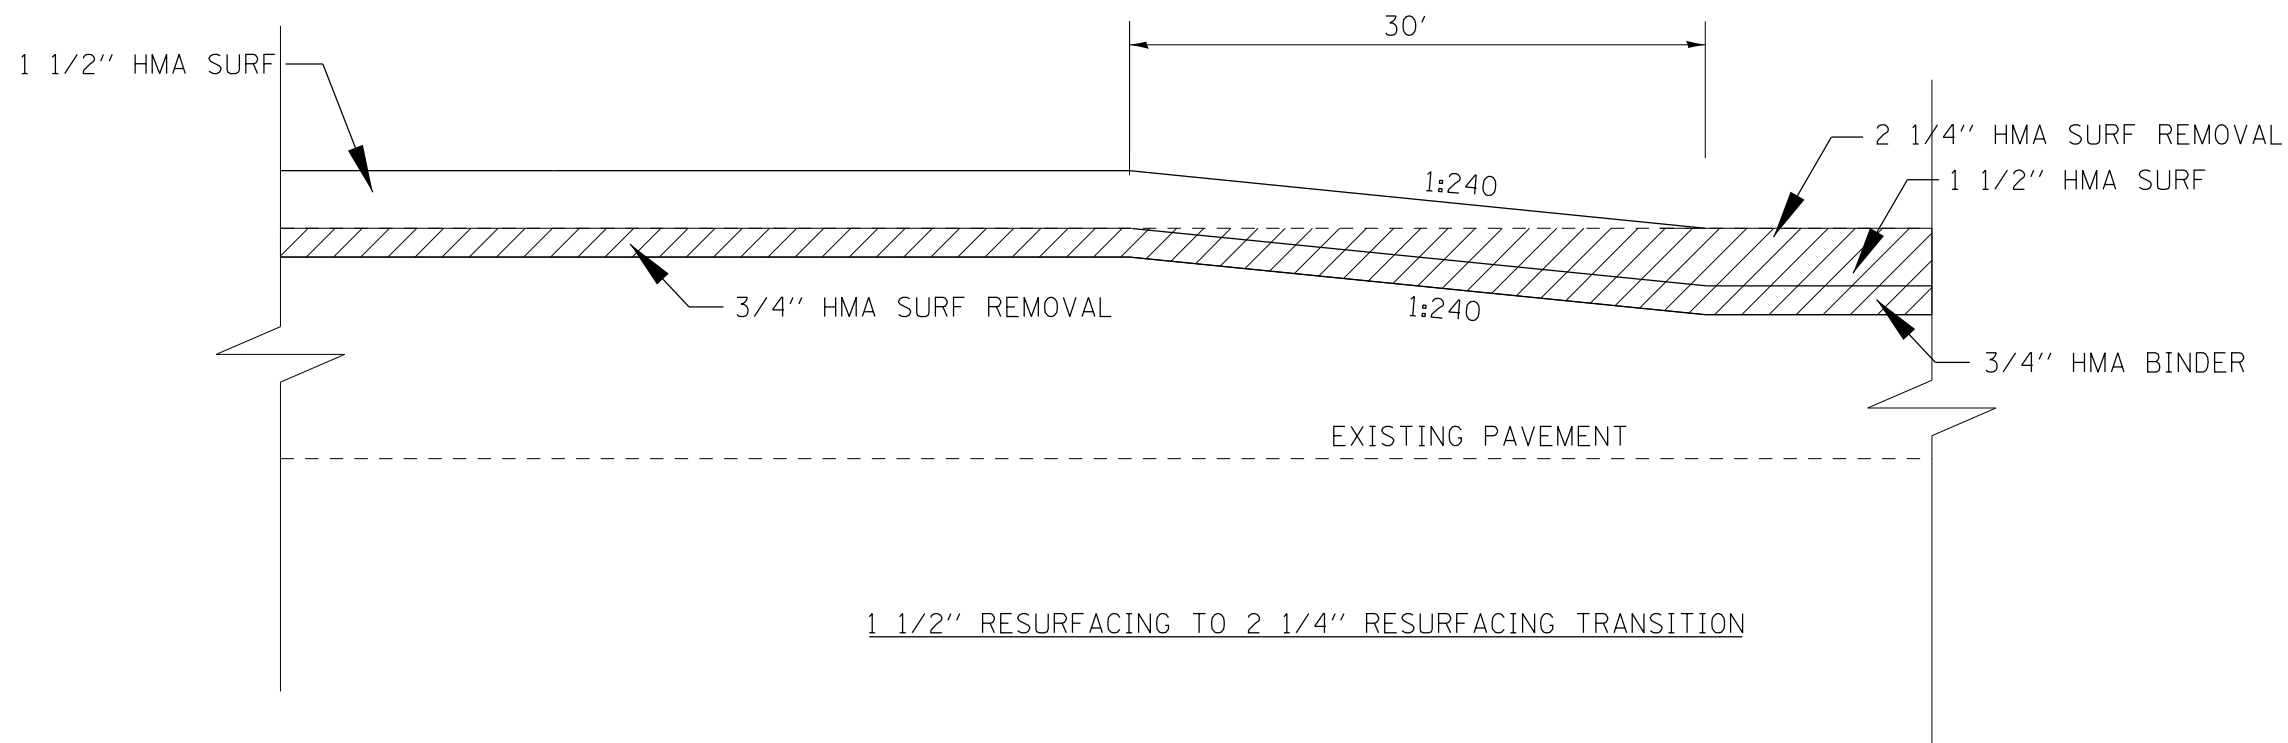


1 1/2" SAW CUT (COST TO BE INCLUDED IN HMA SURFACE REMOVAL, BUTT JOINT)

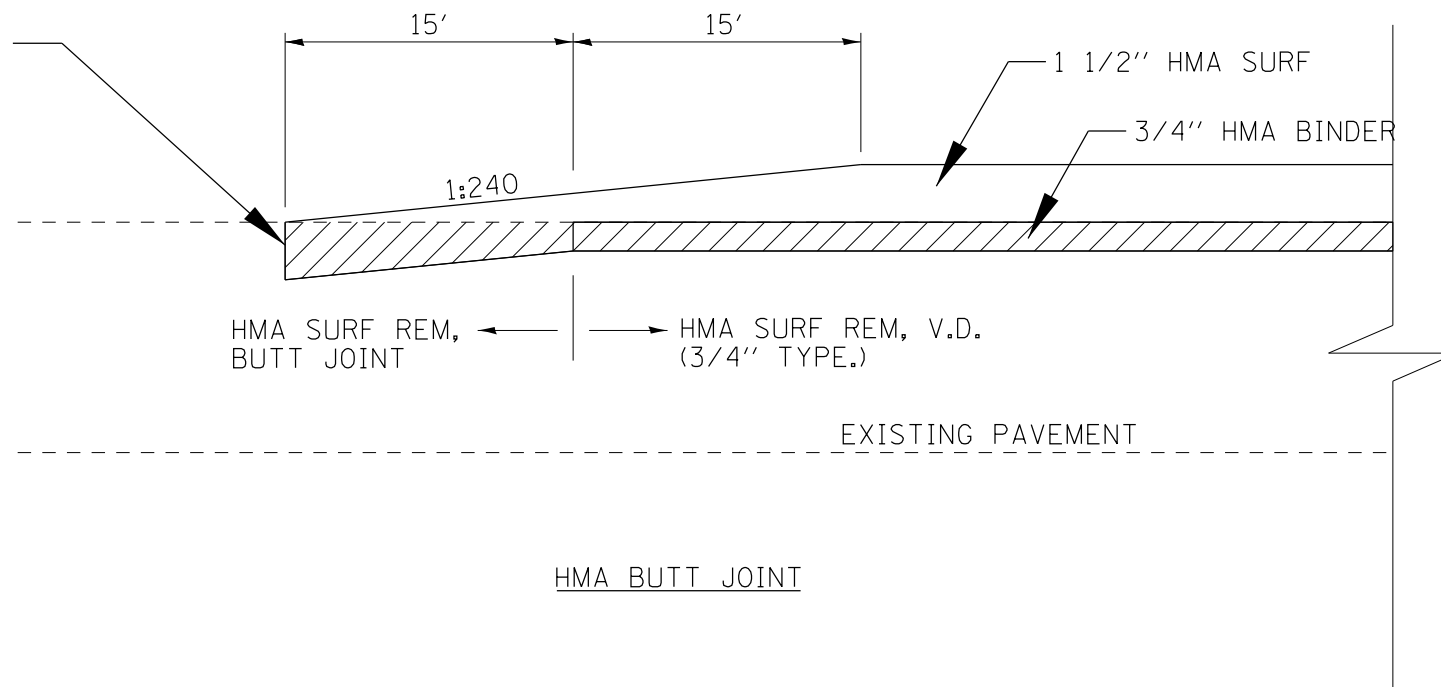

FILE NAME =	USER NAME = sparksgw	DESIGNED -	REVISED -
ci:\pw\work\p\idot\sparksgw\0258631\0672E32-sht-details.dgn		DRAWN -	REVISED -
PLOT SCALE = 40.0000 ' / in.		CHECKED -	REVISED -
PLOT DATE = Mar-25-2011 10:58:52AM		DATE -	REVISED -

STATE OF ILLINOIS
DEPARTMENT OF TRANSPORTATION

TRANSITION DETAILS

SCALE: SHEET NO. OF SHEETS STA. TO STA.

F.A.S. RTE.	SECTION	COUNTY	TOTAL SHEETS	SHEET NO.
572	3RS-4	MASON	38	30
ILLINOIS FED. AID PROJECT			CONTRACT NO. 72E32	