


**SHOULDER WIDENING TRANSITION
FOR FLARED TERMINAL**

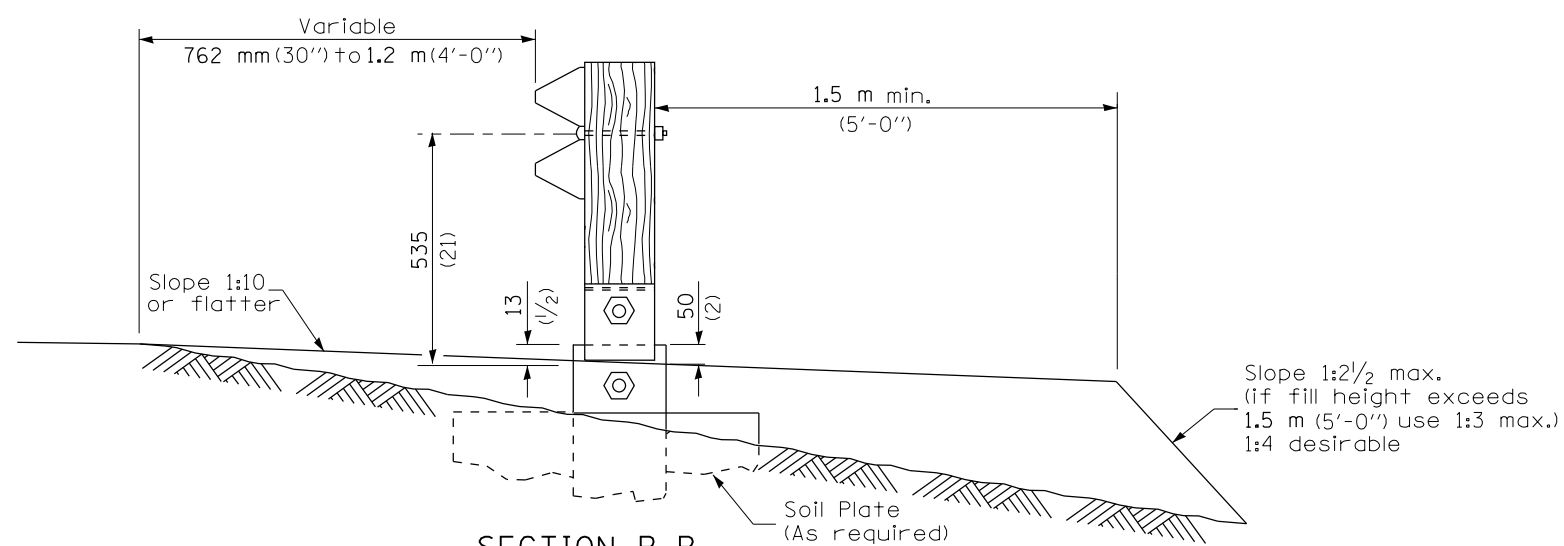

SECTION B-B
(End section omitted for clarity.)

FILE NAME =	USER NAME = Sparksgw	DESIGNED -	REVISED -	STATE OF ILLINOIS DEPARTMENT OF TRANSPORTATION	PRE-MGS HIGHWAY STANDARD 630301-03 SHOULDER WID. FOR TYPE 1 (SPL) GUARDRAIL TERMINAL EFFECTIVE 4-1-06			F.A. RTE.	SECTION	COUNTY	TOTAL SHEETS	SHEET NO.	
et:\pwork\pwork\sparksgw\0262291\0672E39-sht-207-630301-03_ShldWidenForType1Grdr	DRAWN -	REVISED -	REVISED -		SCALE:	SHEET NO.	OF SHEETS	STA.	TO STA.	ILLINOIS FED. AID PROJECT	VAR	18	12
	PLOT SCALE = 0:26.000 m / in.	CHECKED -	REVISED -		(SHEET 2 OF 2)					CONTRACT NO. 72E39			
	PLOT DATE = Apr-01-2011 09:43:58AM	DATE -	REVISED -		• D6 CABLE/GUARDRAIL REPAIR 2011								