




5 Epoxy grouted M20 (3/4") anchor bolts with standard washers. After tightening, cut the anchor bolts flush with nuts, and damage the nut to prevent it from loosening.

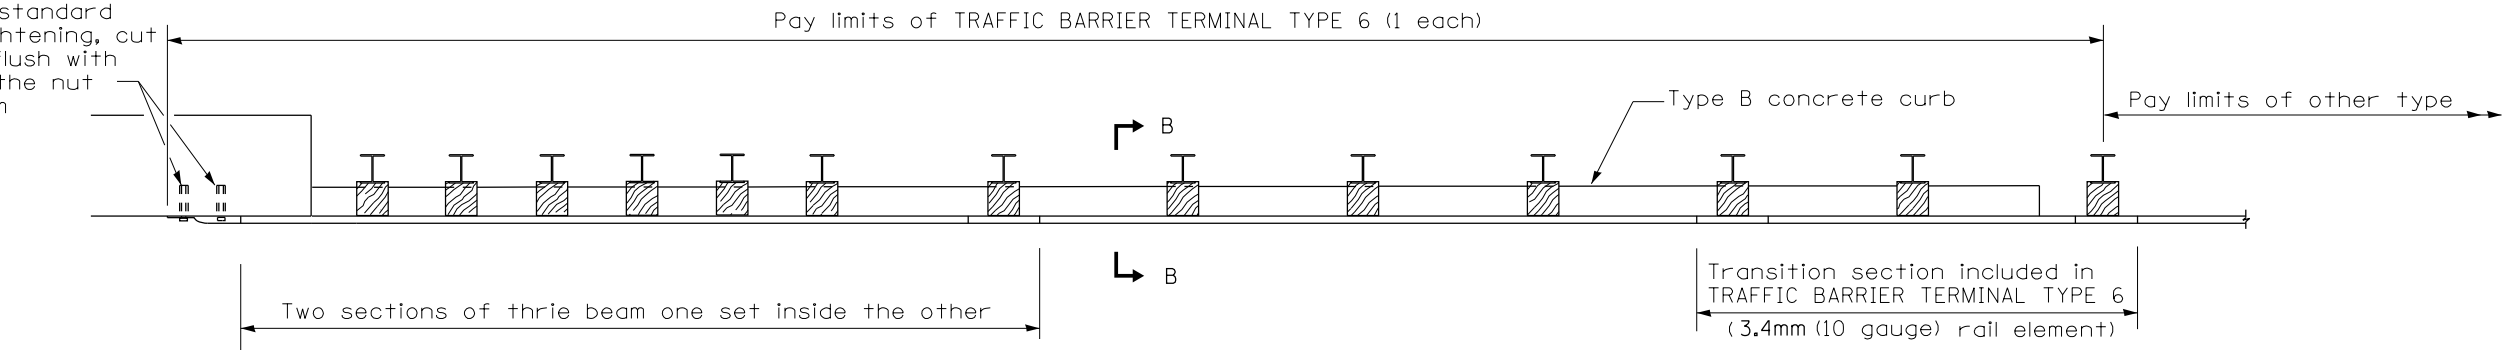

PLAN

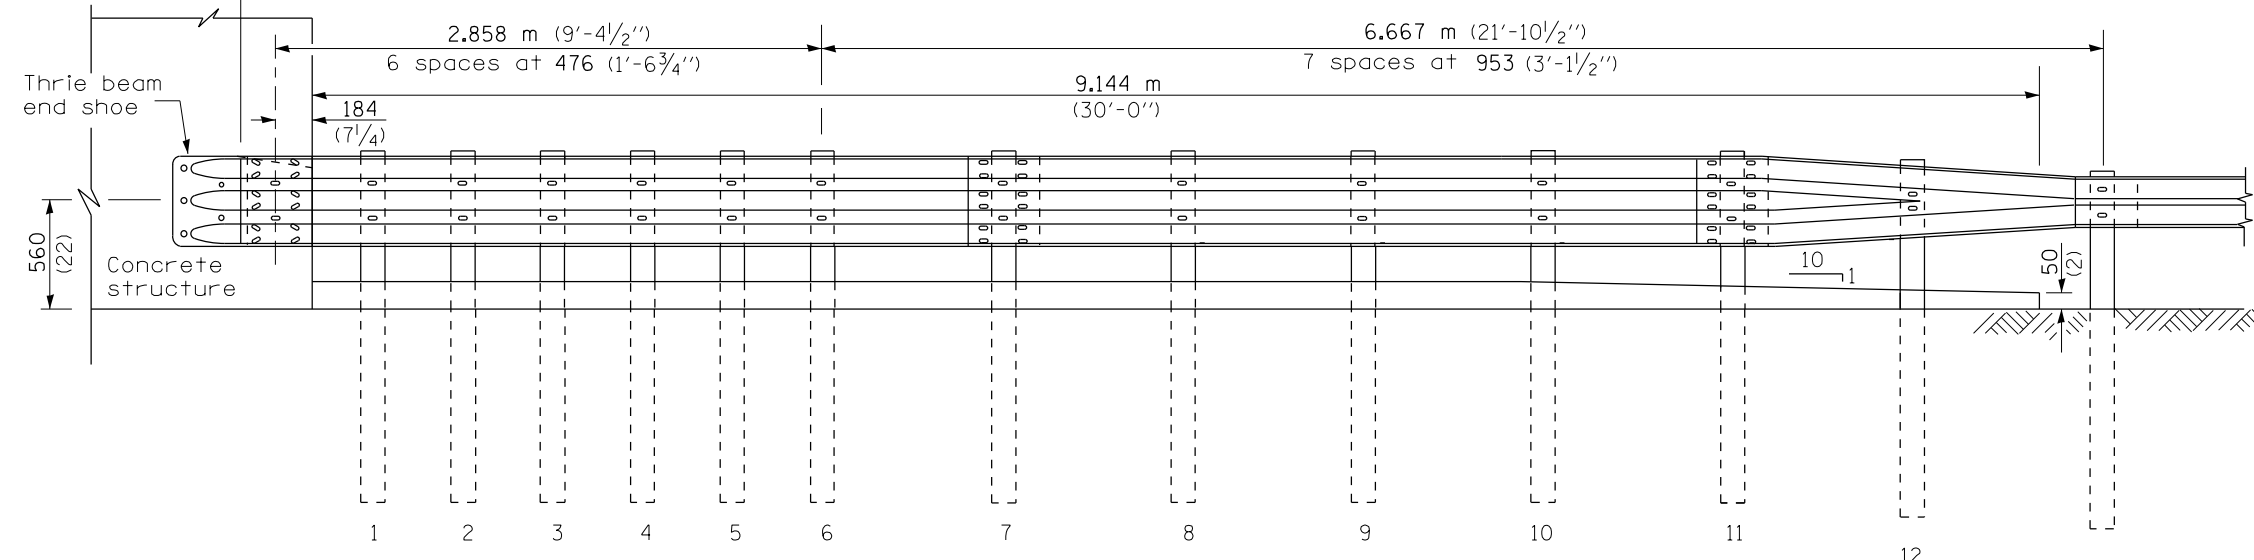

ELEVATION

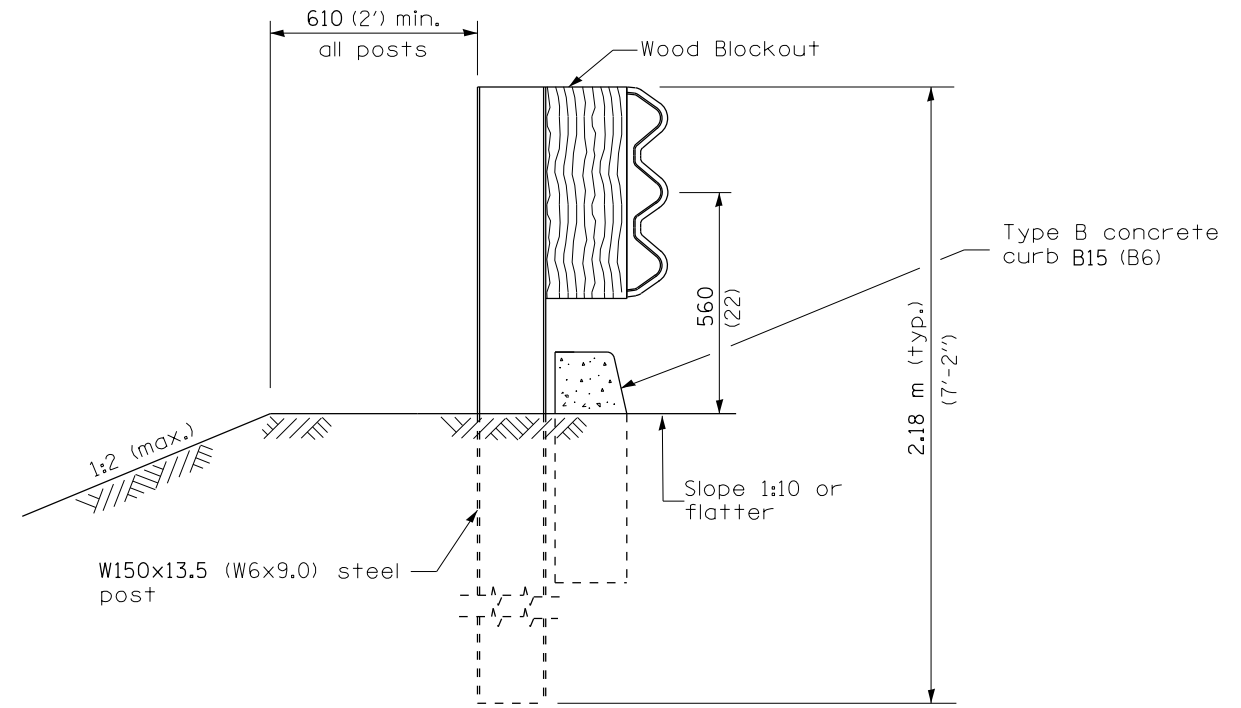

SECTION B-B

FILE NAME =	USER NAME = Sparksgw	DESIGNED -	REVISED -
et:\pwork\pwork\sparksgw\0262291\0672E39-sht-207-631031-05.TrafBarTermType6.dgn		DRAWN -	REVISED -
	PLOT SCALE = 0:26.000 m / in.	CHECKED -	REVISED -
	PLOT DATE = Apr-01-2011 09:44:15AM	DATE -	REVISED -

STATE OF ILLINOIS
DEPARTMENT OF TRANSPORTATION

PRE-MGS HIGHWAY STANDARD 631031-05
TRAFFIC BARRIER TERMINAL, TYPE 6
EFFECTIVE 4-1-06 (SHEET 2 OF 3)

F.A. RTE.	SECTION	COUNTY	TOTAL SHEETS	SHEET NO.
			18	16
CONTRACT NO. 72E39			ILLINOIS FED. AID PROJECT	

SCALE: SHEET NO. OF SHEETS STA. TO STA.