


PLAN
 SURVEYED _____
 ALIGNED _____
 CHECKED _____
 BY _____ DATE _____
 NOTE BOOK NO. _____
 RT. OF WAY CHECKED _____
 PAID FILE NAME _____

PROFILE
 SURVEYED _____
 GRADES CHECKED _____
 B.M. NOTED _____
 BY _____ DATE _____
 NOTE BOOK NO. _____
 STRUCTURE NOTATING CHKD _____

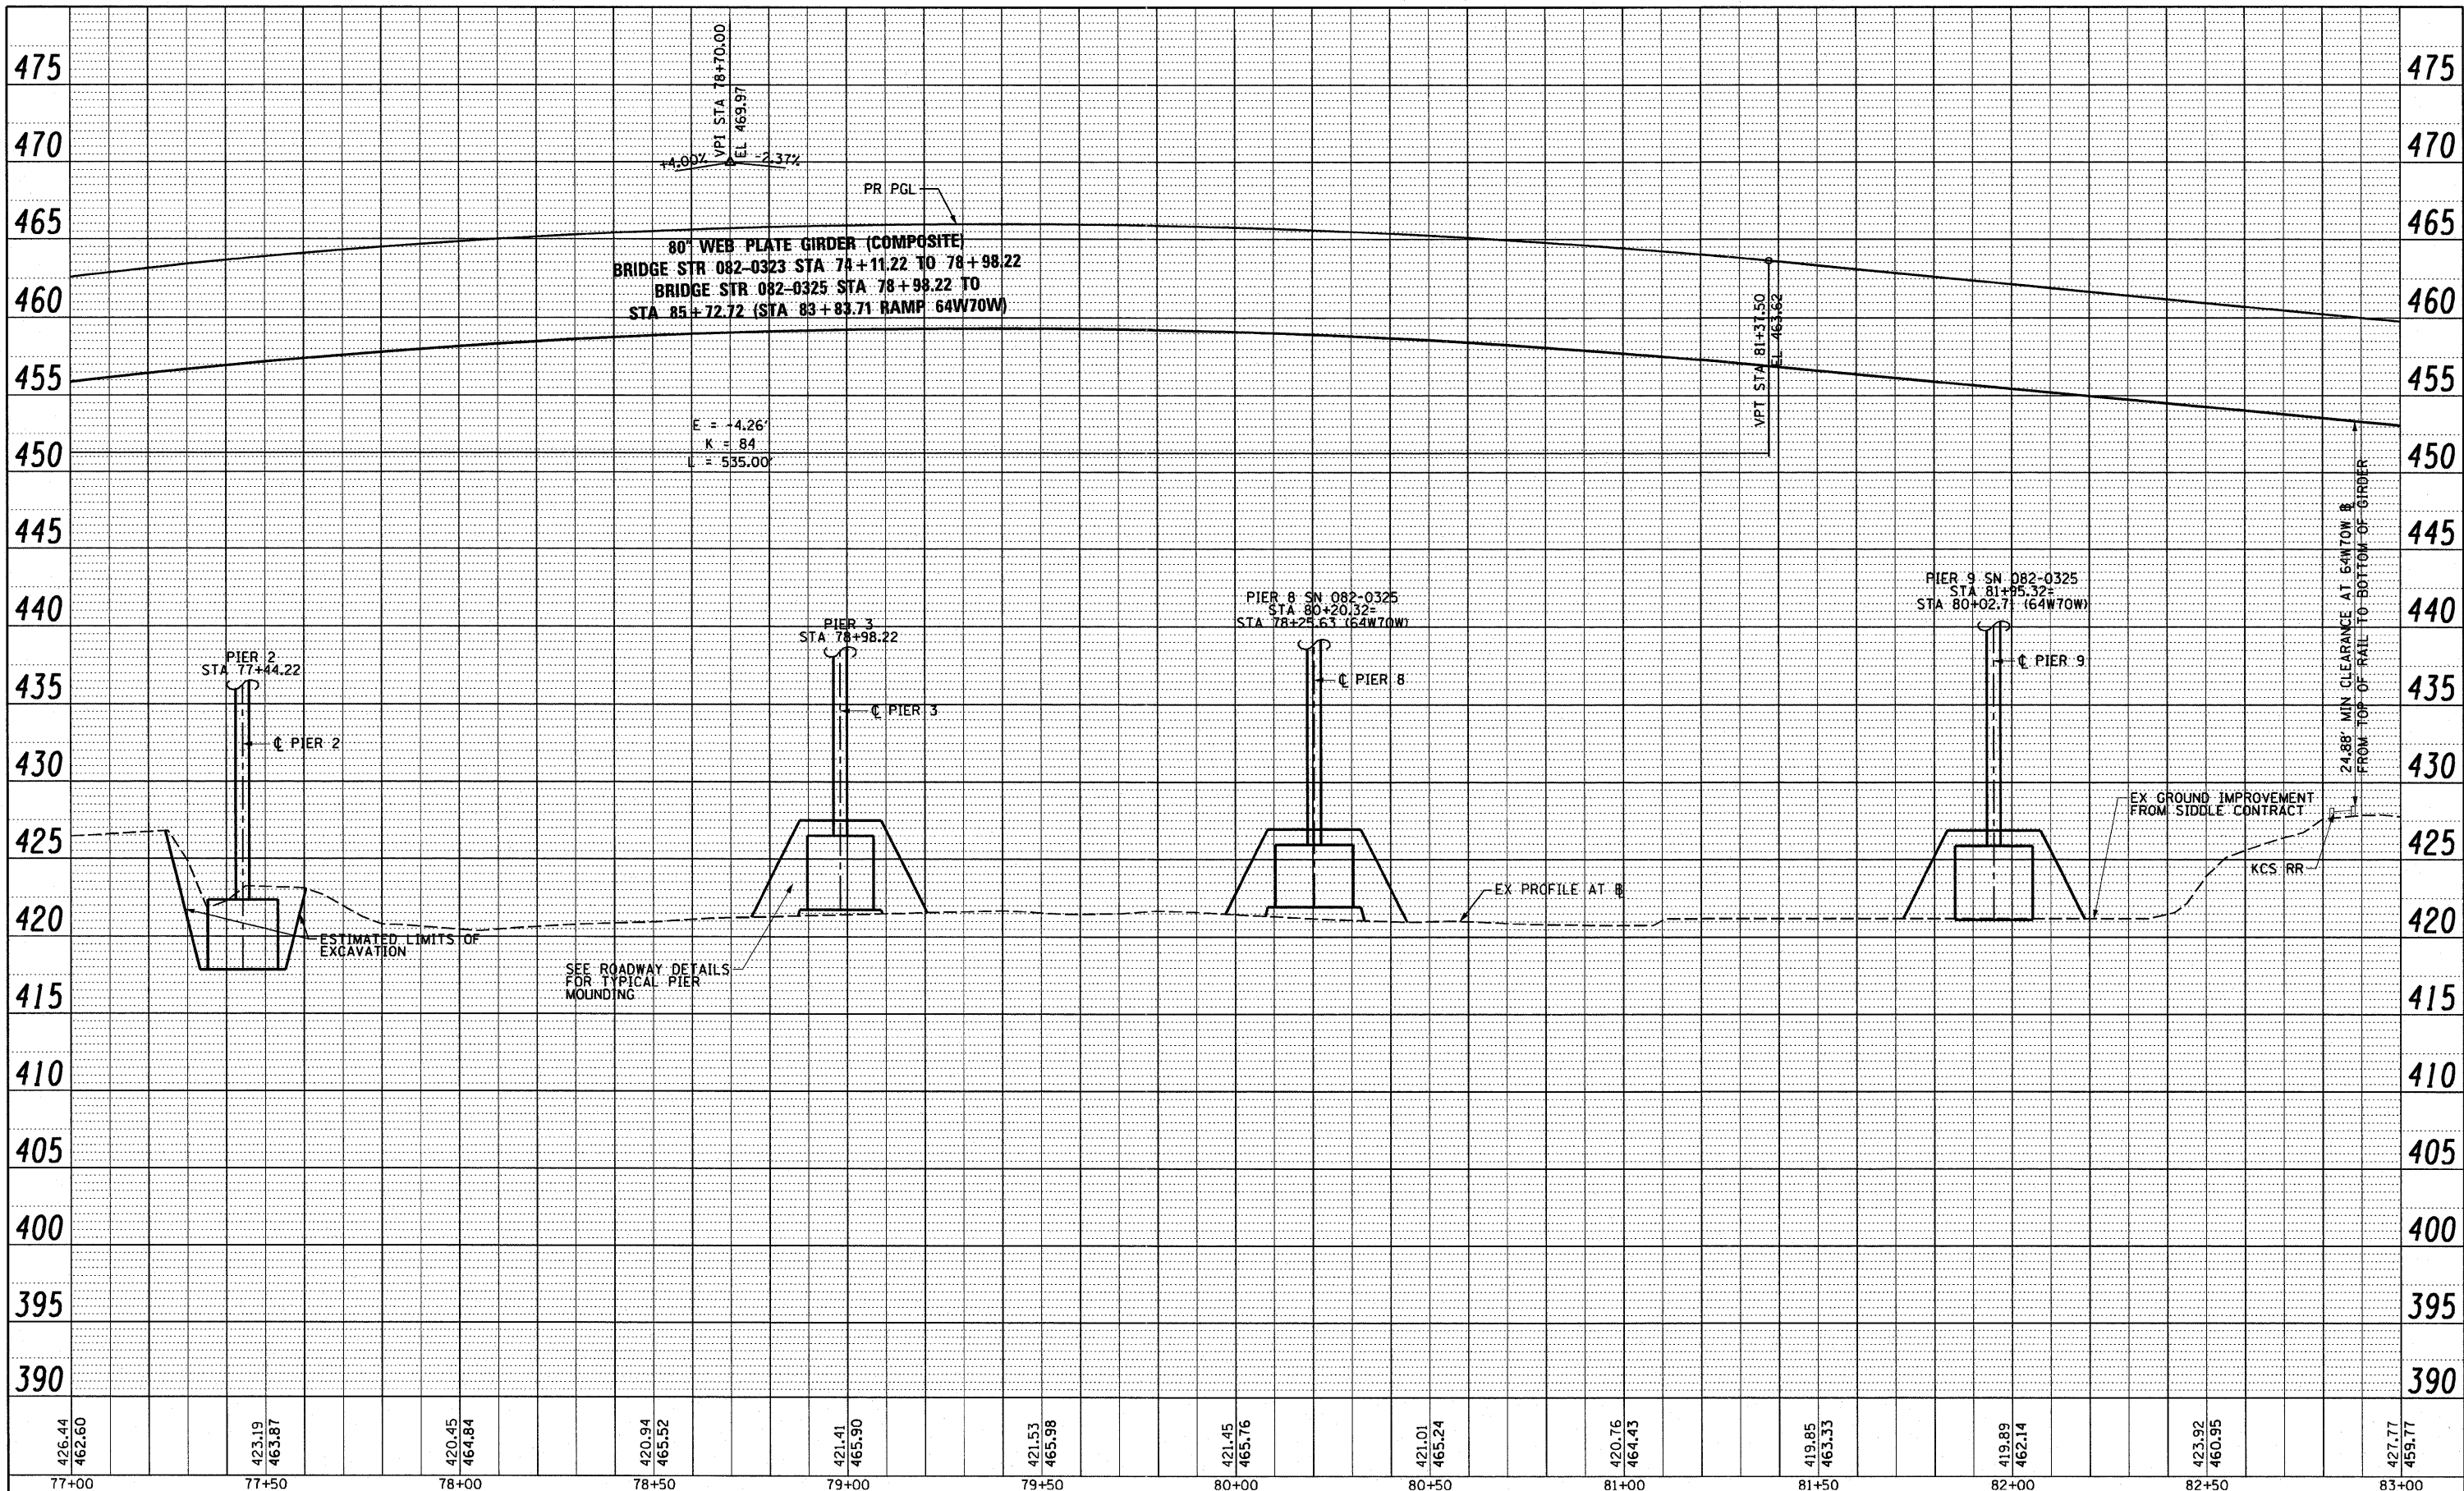

| | | | | | | | | | | | | |
|--------|--------|--------|--------|--------|--------|--------|--------|--------|--------|--------|--------|--------|
| 426.44 | 423.19 | 420.45 | 420.94 | 421.41 | 421.53 | 421.45 | 421.01 | 420.76 | 419.85 | 419.89 | 423.92 | 427.77 |
| 462.60 | 463.87 | 464.84 | 465.52 | 465.90 | 465.98 | 465.76 | 465.24 | 464.43 | 463.33 | 462.14 | 460.95 | 459.77 |
| 77+00 | 77+50 | 78+00 | 78+50 | 79+00 | 79+50 | 80+00 | 80+50 | 81+00 | 81+50 | 82+00 | 82+50 | 83+00 |

| | | |
|----------------------------|----------------|-----------|
| USER NAME = searsb | DESIGNED - CRH | REVISED - |
| PLOT SCALE = 40,000' / in. | DRAWN - CRH | REVISED - |
| PLOT DATE = #DATE# | CHECKED - DBM | REVISED - |
| | DATE - 3-18-11 | REVISED - |

**STATE OF ILLINOIS
 DEPARTMENT OF TRANSPORTATION**

ROADWAY PROFILE - RAMP 55S70W
 SCALE: H: 20 V: 5 SHEET NO. 3 OF 8 SHEETS STA. 77+00 TO STA. 83+00

| | | | | |
|------------------------------|------------------|-------------------------------------|------------------|--------------|
| F.A.I. RTE. 70 | SECTION 82-1-B-1 | COUNTY ST. CLAIR | TOTAL SHEETS 319 | SHEET NO. 42 |
| FED. ROAD DIST. NO. ILLINOIS | | FED. AID PROJECT CONTRACT NO. 76C75 | | |