


PLAN SURVEYED BY: DATE: \_\_\_\_\_  
 PLOTTED BY: \_\_\_\_\_  
 CHECKED BY: \_\_\_\_\_  
 NO. OF WAYS CHECKED: \_\_\_\_\_  
 CAD FILE NAME: \_\_\_\_\_

PROFILE SURVEYED BY: DATE: \_\_\_\_\_  
 PLOTTED BY: \_\_\_\_\_  
 CHECKED BY: \_\_\_\_\_  
 NO. OF WAYS CHECKED: \_\_\_\_\_  
 STRUCTURE NOTATIONS: \_\_\_\_\_

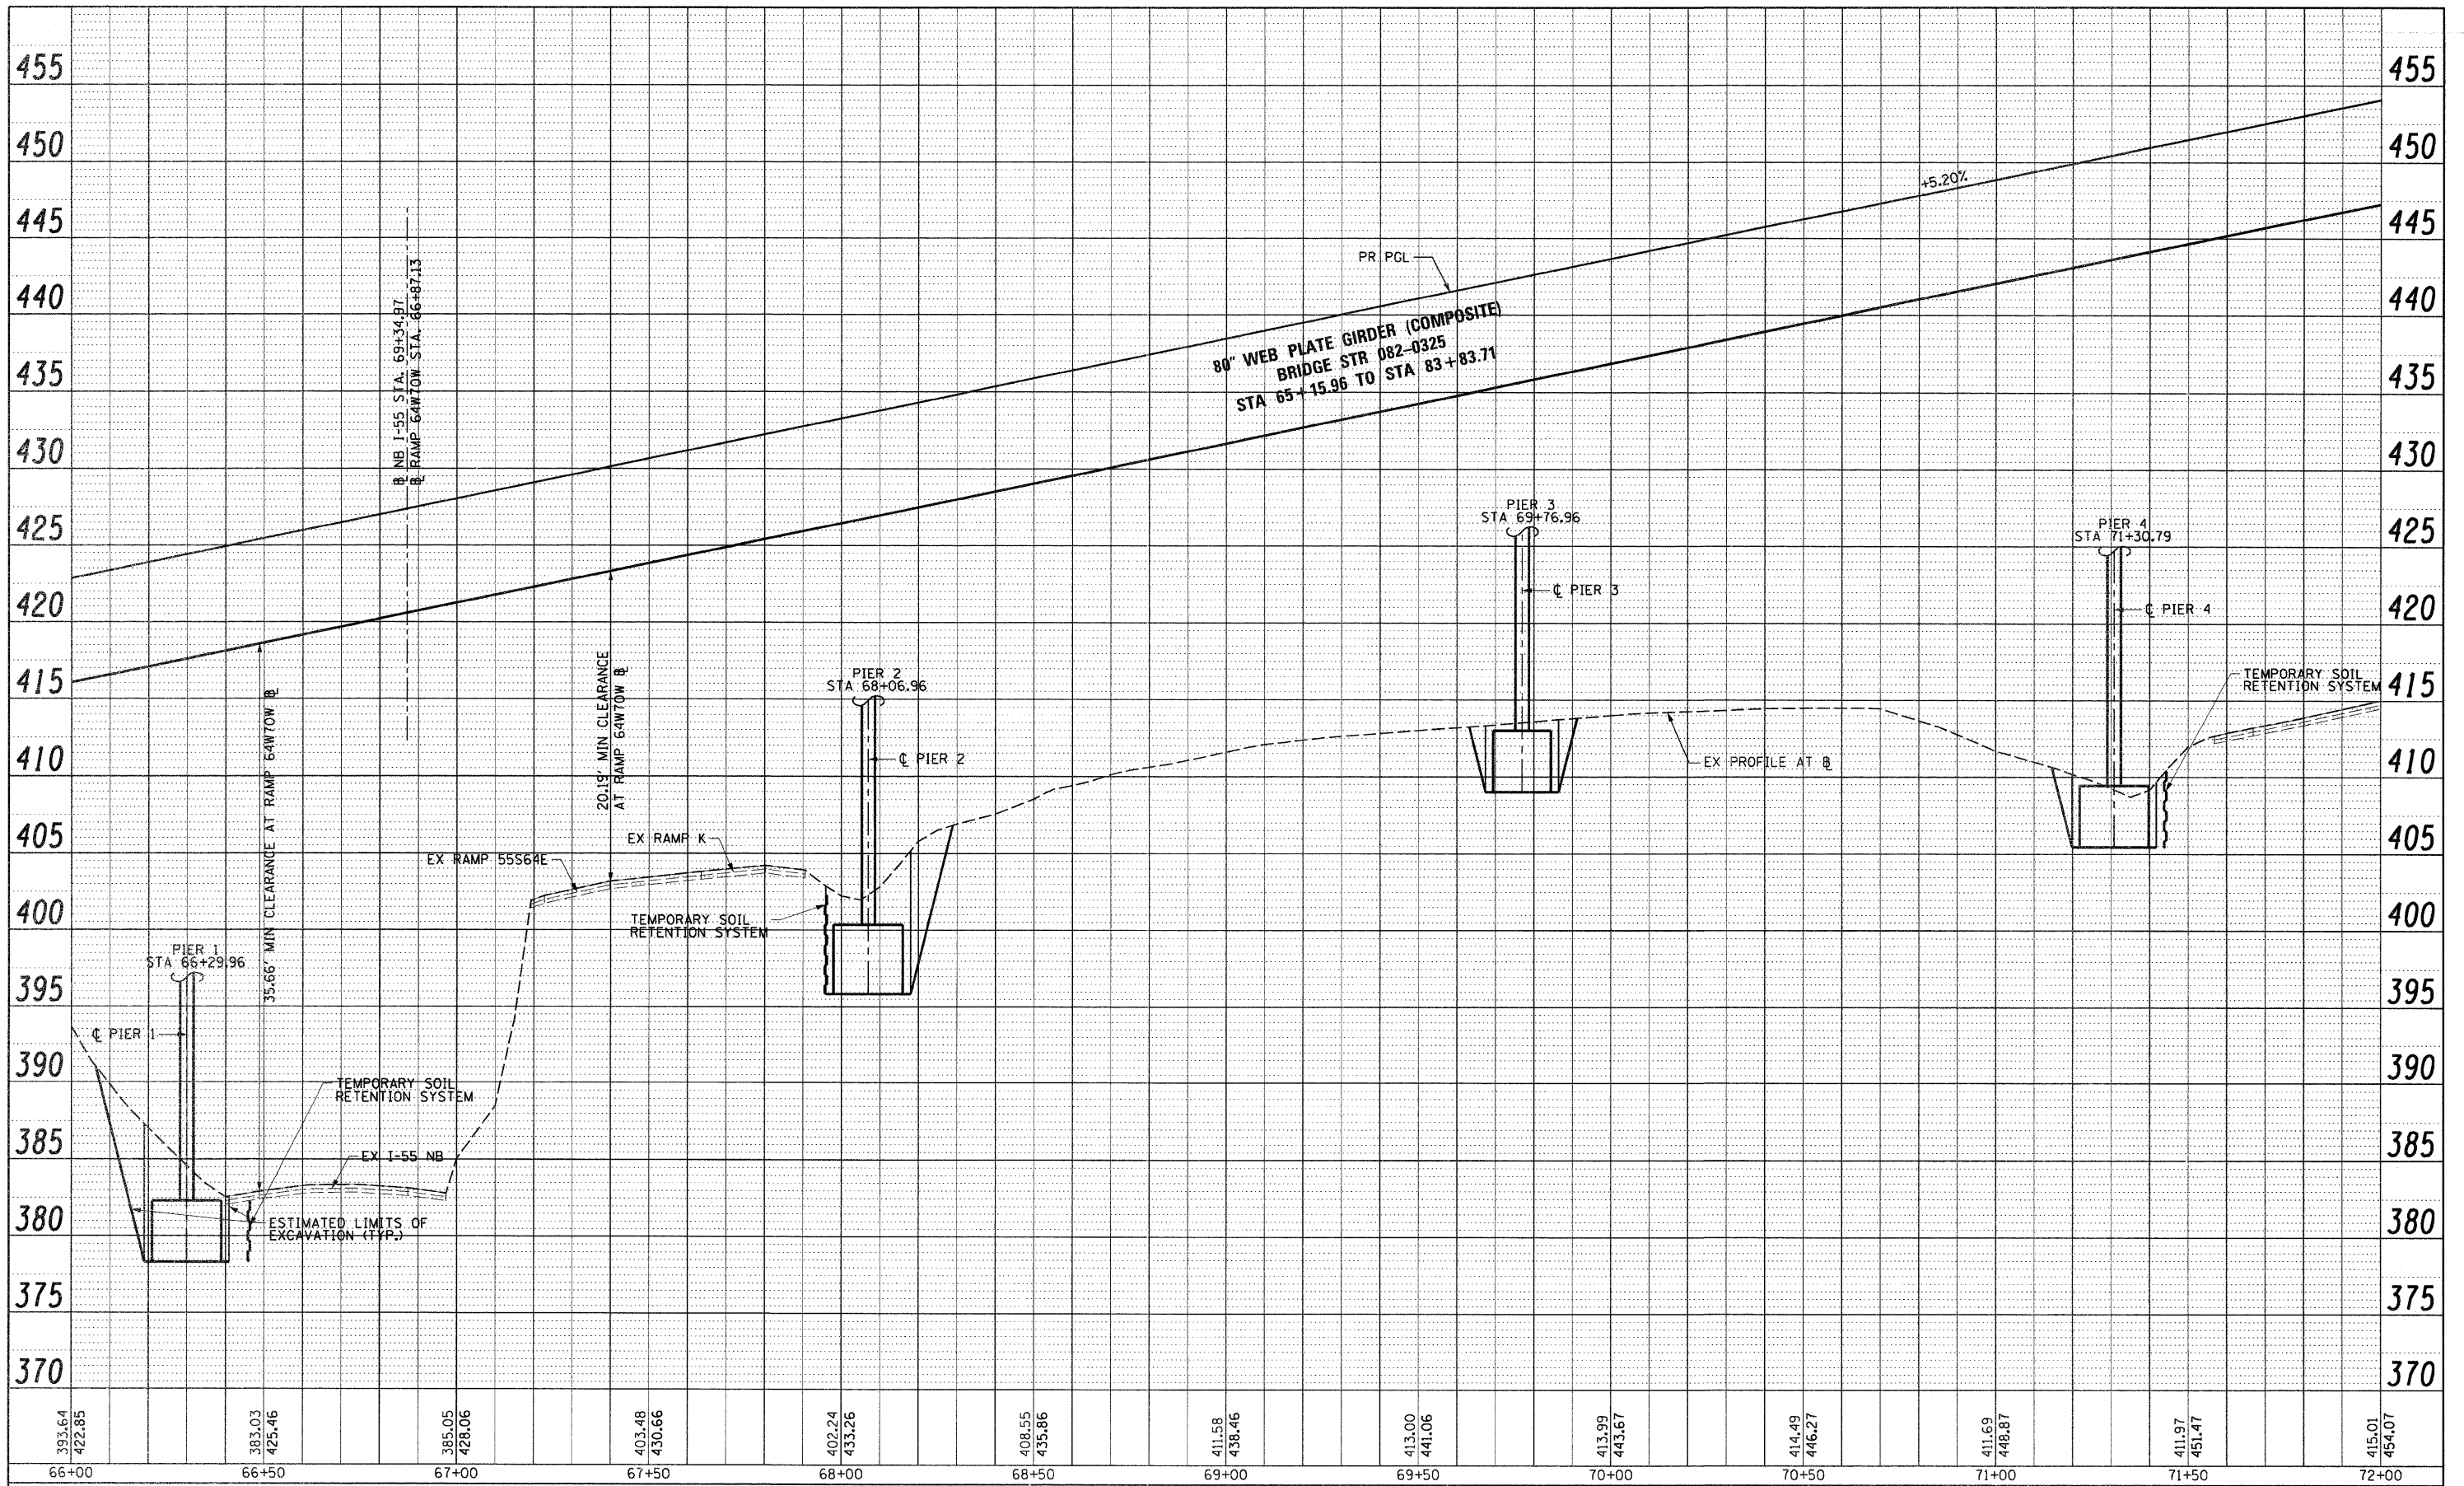

USER NAME = Henaoc	DESIGNED - CRH	REVISED -
	DRAWN - CRH	REVISED -
PLOT SCALE = 40.000' / in.	CHECKED - DBM	REVISED -
PLOT DATE = \$DATE\$	DATE - 3-30-11	REVISED -

**STATE OF ILLINOIS  
DEPARTMENT OF TRANSPORTATION**

**ROADWAY PROFILE - RAMP 64W70W**

SCALE: H: 20 V: 5    SHEET NO. 6 OF 8 SHEETS    STA. 66+00 TO STA. 72+00

F.A.I. RTE. 70	SECTION 82-1-B-1	COUNTY ST. CLAIR	TOTAL SHEETS 319	SHEET NO. 45
FED. ROAD DIST. NO. ILLINOIS FED. AID PROJECT			CONTRACT NO. 76C75	