


PLAN	SURVEYED	DATE
	ALIGNED	
	CHECKED	
	BY	
	NO.	

PROFILE	SURVEYED	DATE
	GRADES	
	CHECKED	
	BY	
	NO.	

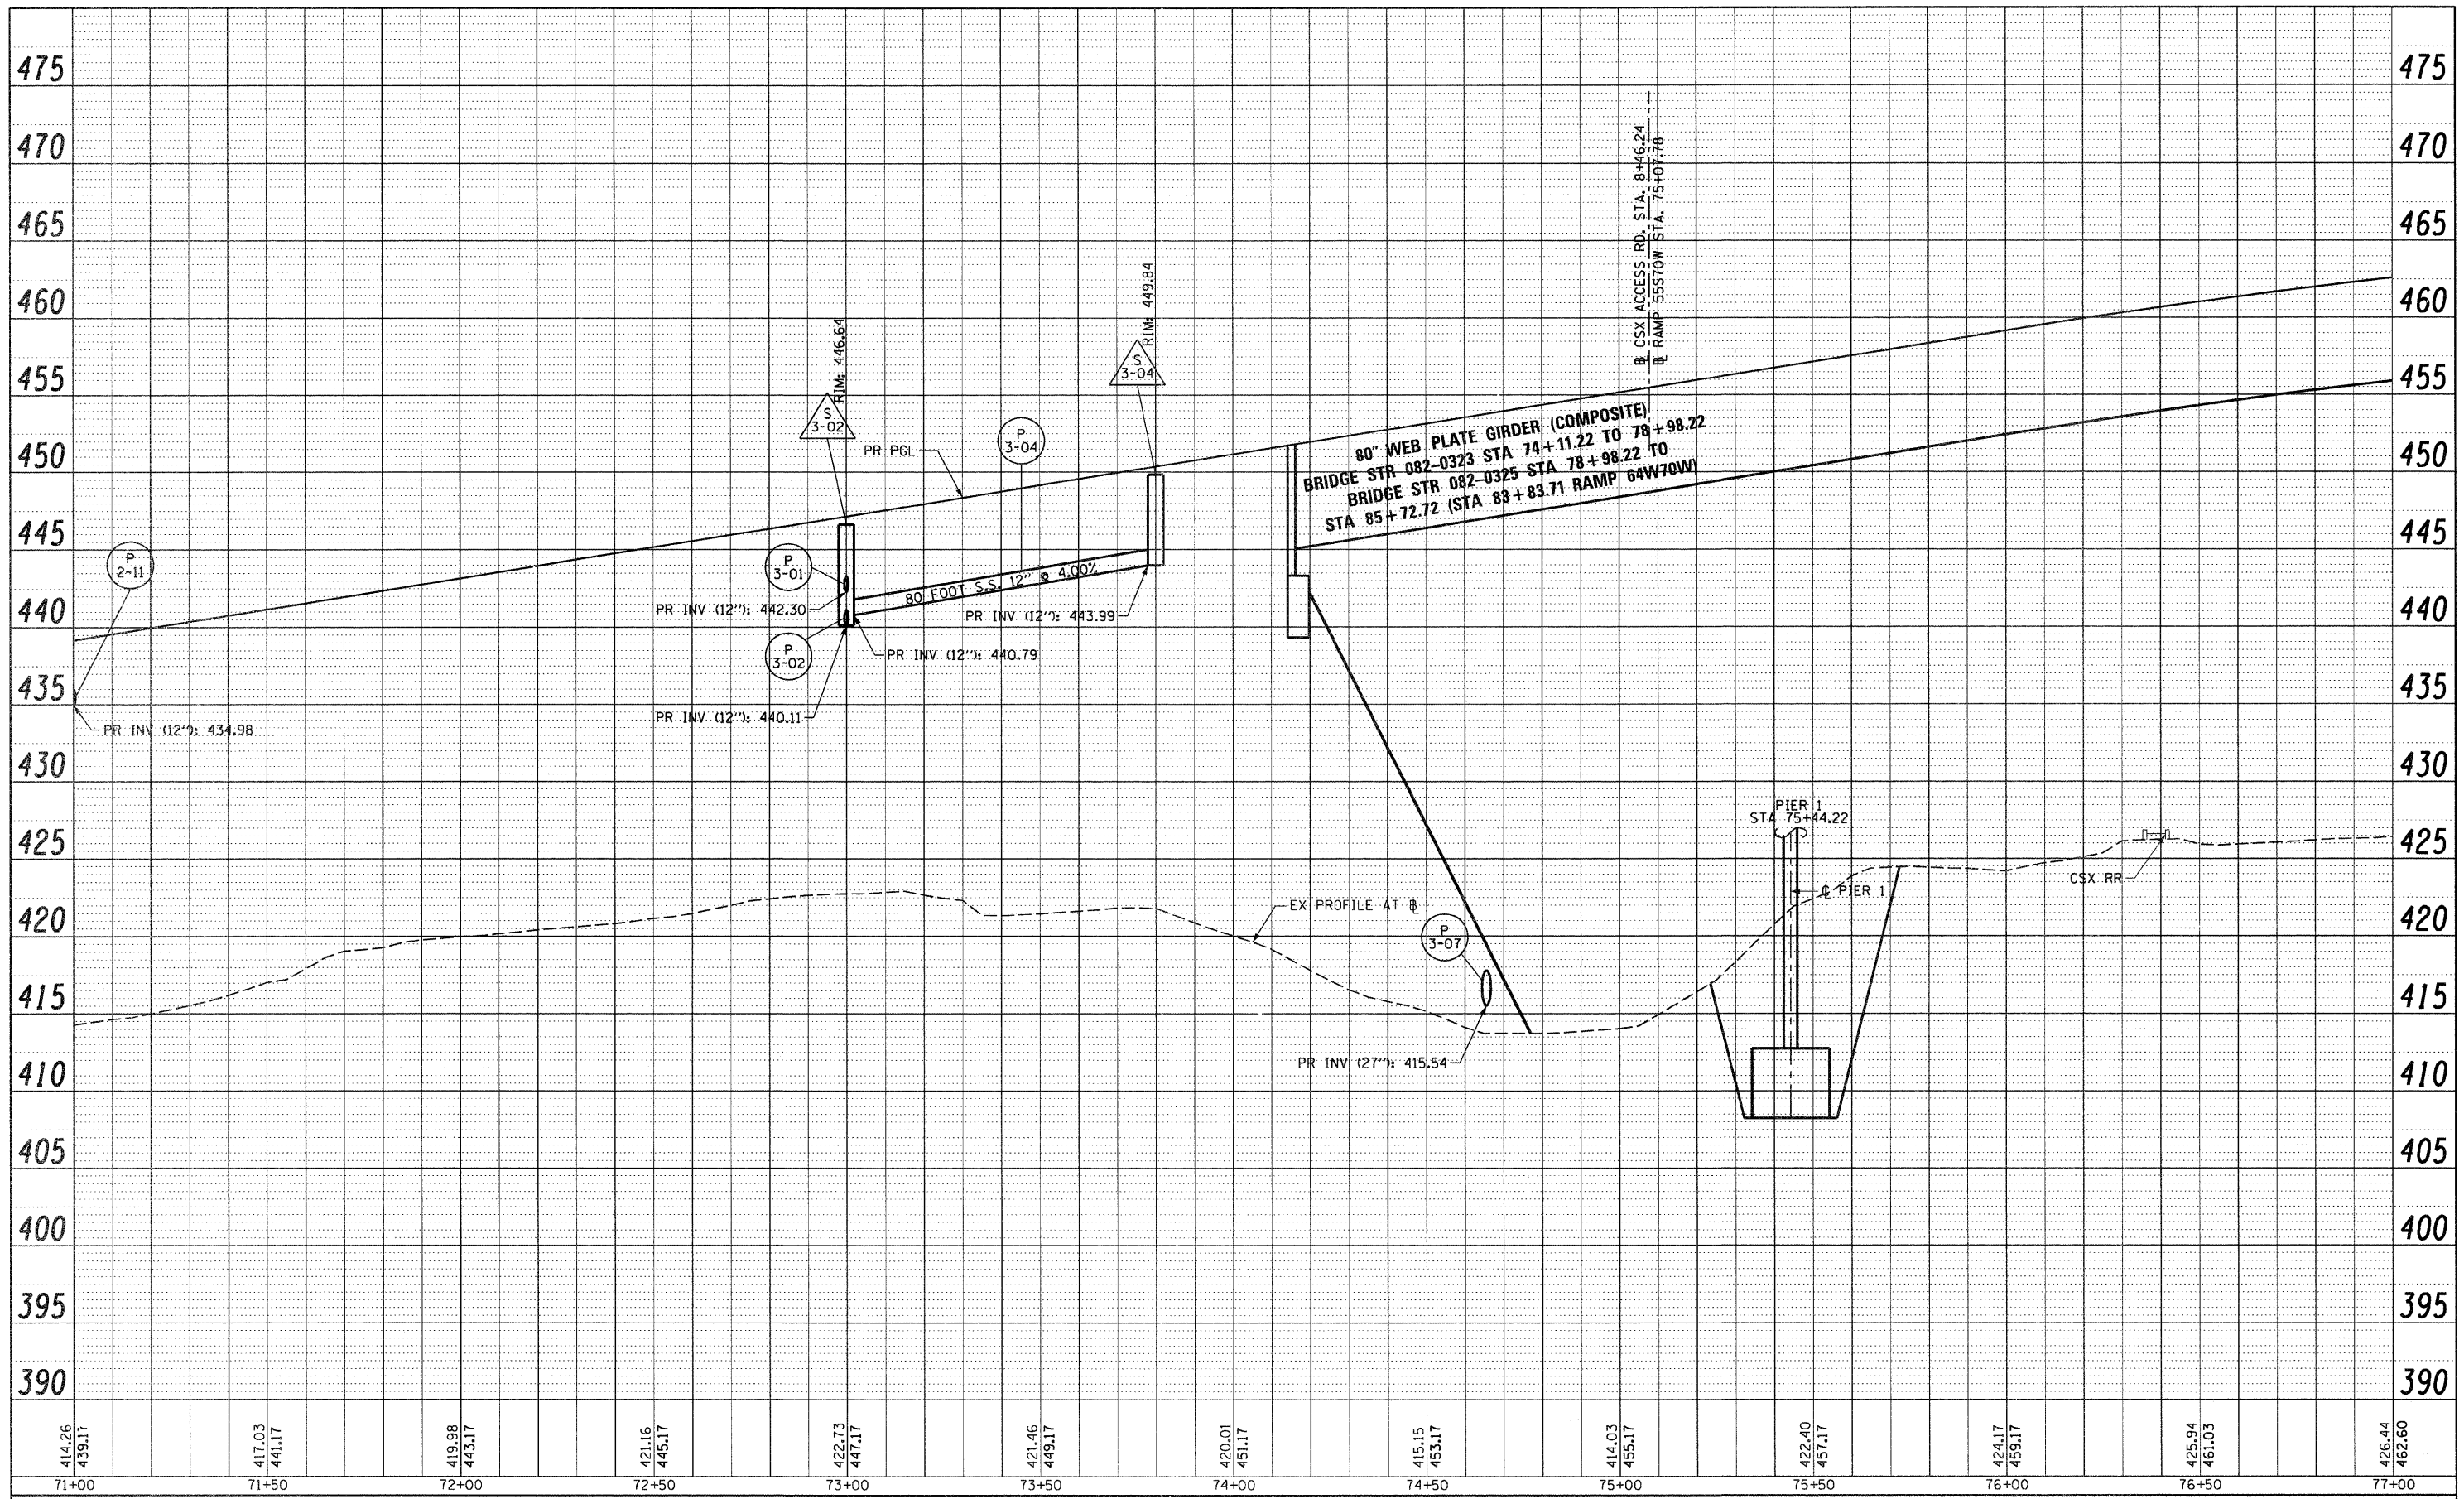

USER NAME = PeneoC	DESIGNED - KLK	REVISED -
	DRAWN - KLK	REVISED -
PLOT SCALE = 48,000' / in.	CHECKED - EY	REVISED -
PLOT DATE = #DATE#	DATE - 3-30-11	REVISED -

**STATE OF ILLINOIS
DEPARTMENT OF TRANSPORTATION**

DRAINAGE PROFILE - RAMP 55S70W
SCALE: H: 20 V: 5 SHEET NO. 2 OF 12 SHEETS STA. 71+00 TO STA. 77+00

F.A.I. RTE.	SECTION	COUNTY	TOTAL SHEETS	SHEET NO.
70	82-1-B-1	ST. CLAIR	319	68
FED. ROAD DIST. NO.		ILLINOIS FED. AID PROJECT		
		CONTRACT NO. 76C75		

FILE NAME = P:\P60046609\900_CAD\901_Drawings\76C75_Contract\Sheet\Civil\Drainage\BTR1-76C75-Sht-Prof-Drain-55S70W-02.dgn