


PLAN	SURVEYED	BY	DATE
	PLOTTED		
	NOTE BOOK		
	NO.		
	RT. OF WAY CHECKED		
	NO.		
	PAID FILE NAME		

PROFILE	SURVEYED	BY	DATE
	PLOTTED		
	NOTE BOOK		
	NO.		
	RT. OF WAY CHECKED		
	NO.		
	STRUCTURE NOTATION CHFD		

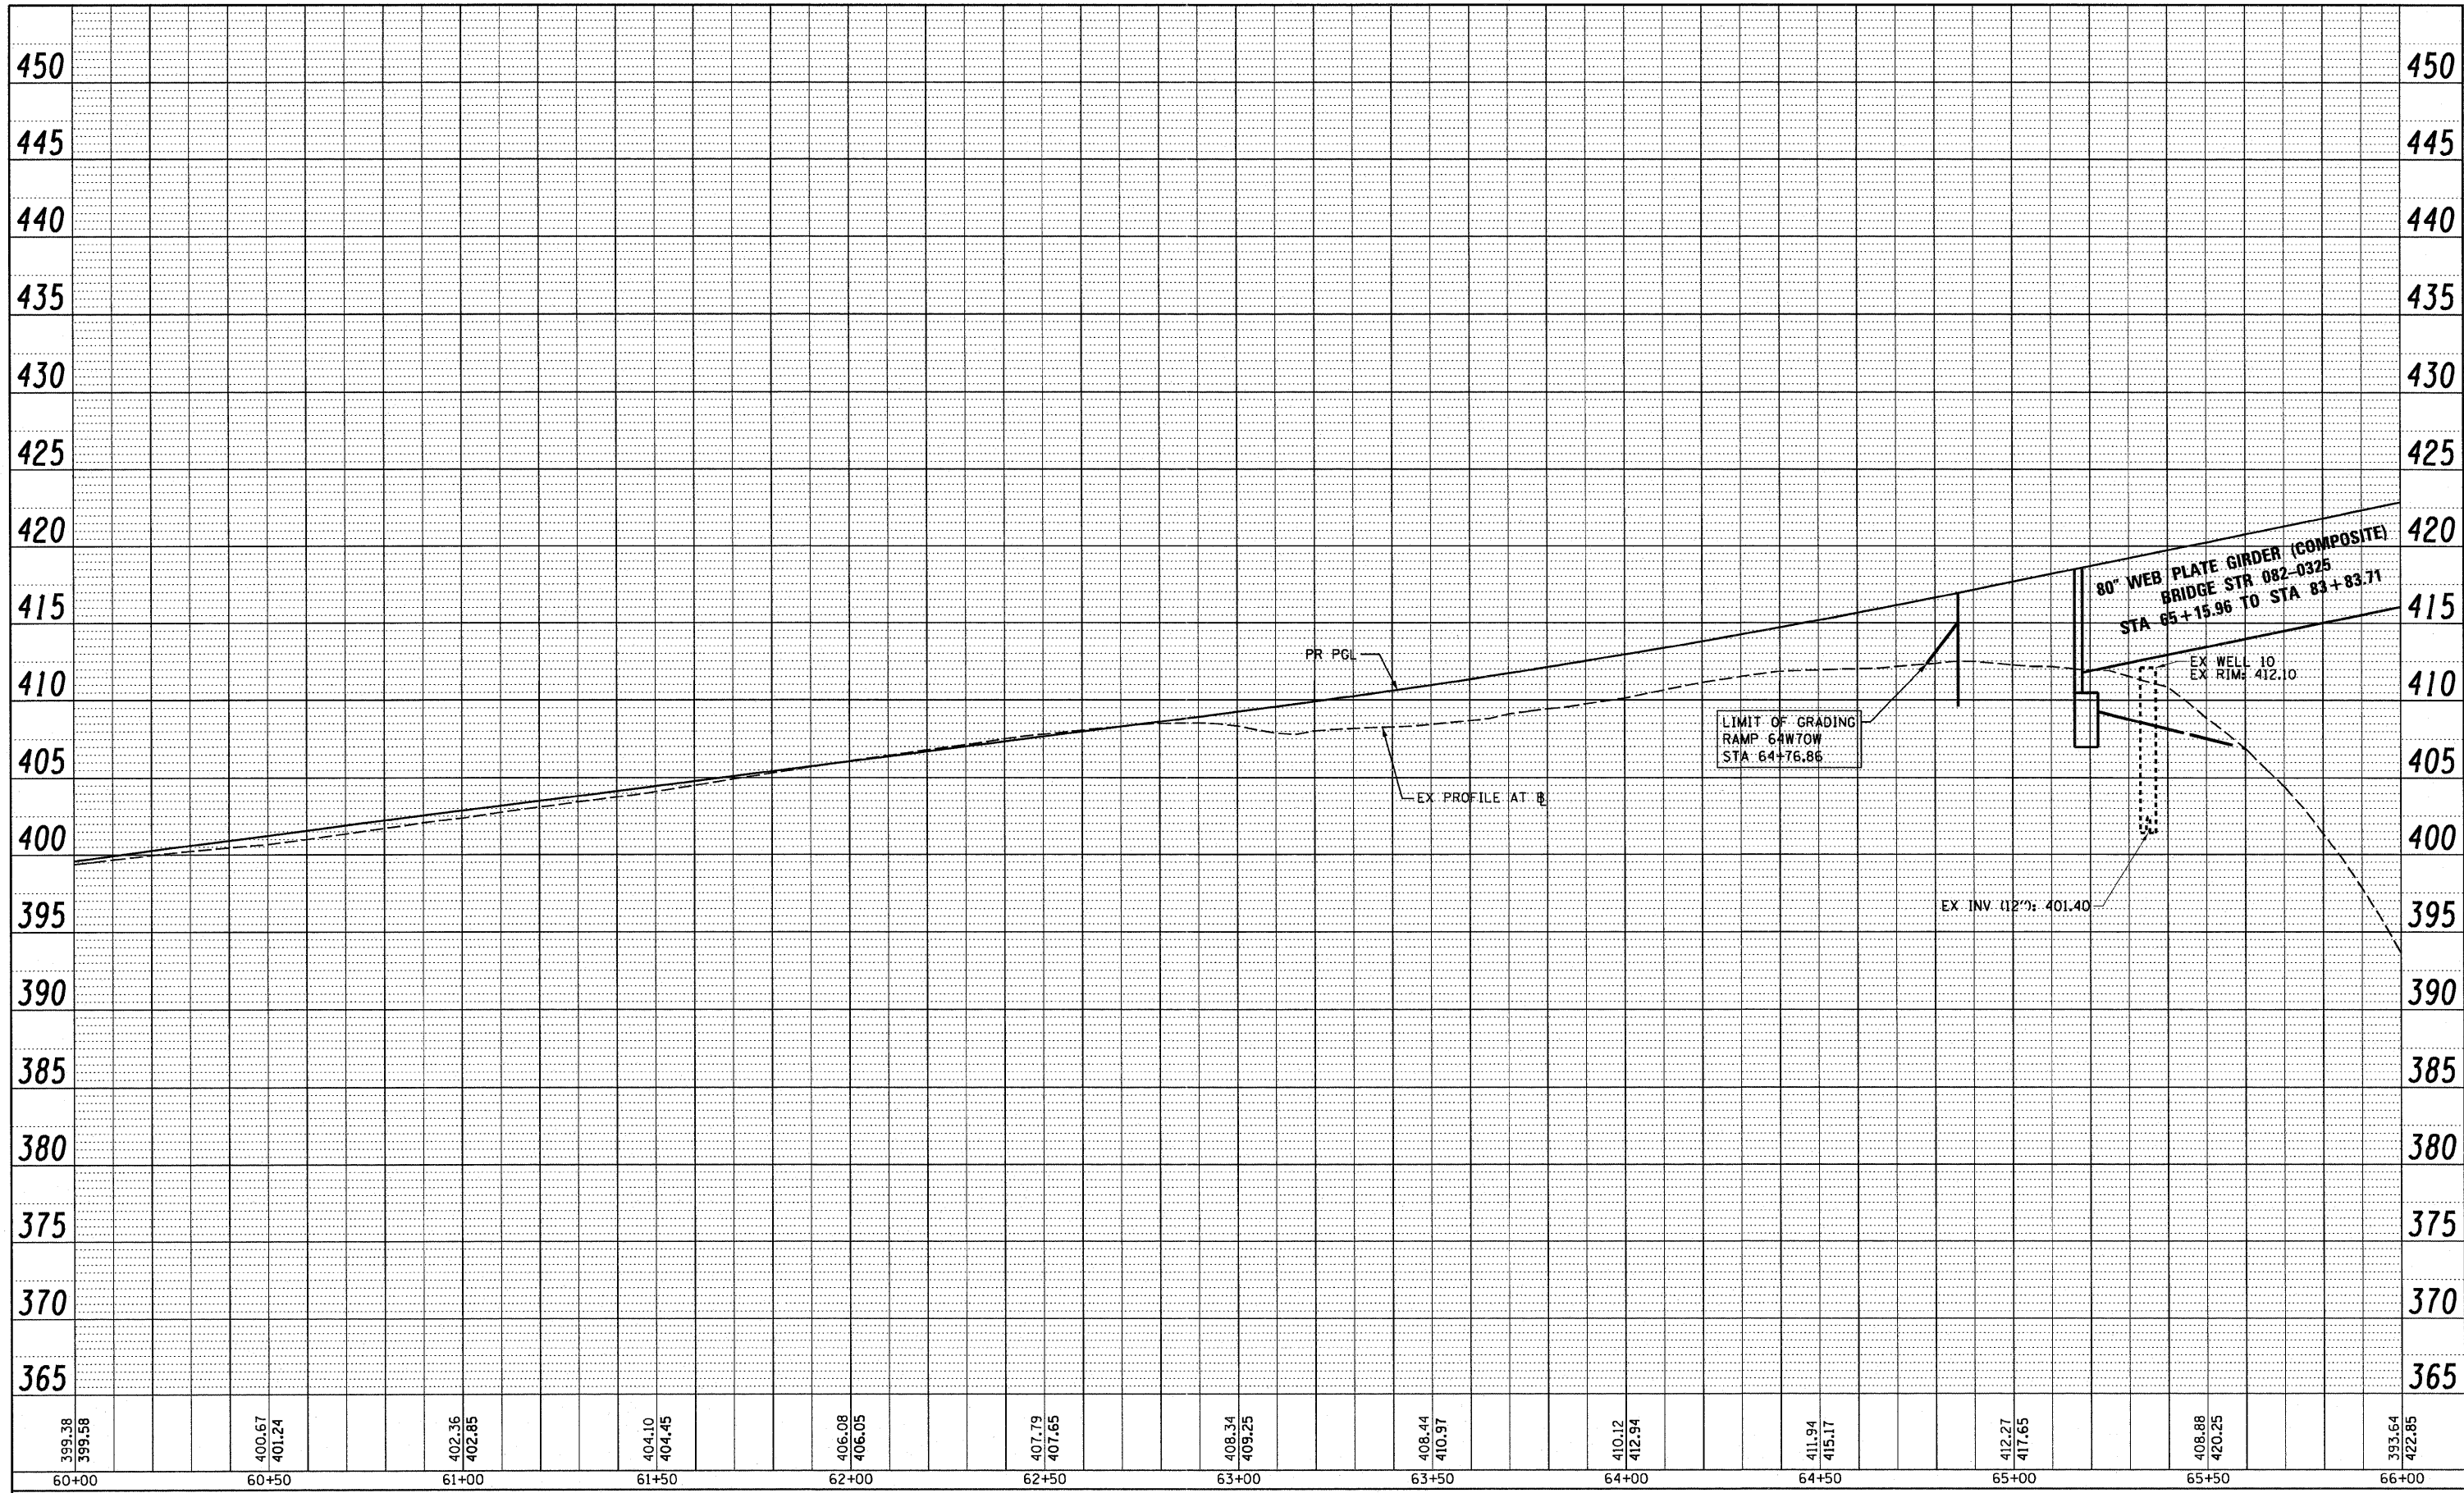

USER NAME = searsb	DESIGNED - KLK	REVISED -
PLOT SCALE = 40.000' / in.	DRAWN - KLK	REVISED -
PLOT DATE = #DATE#	CHECKED - EY	REVISED -
	DATE - 3-18-11	REVISED -

**STATE OF ILLINOIS
DEPARTMENT OF TRANSPORTATION**

DRAINAGE PROFILE - RAMP 64W70W

SCALE: H: 20 V: 5 SHEET NO. 5 OF 12 SHEETS STA. 60+00 TO STA. 66+00

F.A.I. RTE.	SECTION	COUNTY	TOTAL SHEETS	SHEET NO.
70	82-1-B-1	ST. CLAIR	319	71
CONTRACT NO. 76C75				
FED. ROAD DIST. NO. ILLINOIS FED. AID PROJECT				