



PLAN	SURVEYED	BY	DATE
	PLOTTED		
	CHECKED		
	RTY. OF WAY CHECKED		
	NO.		
	CAD FILE NAME		

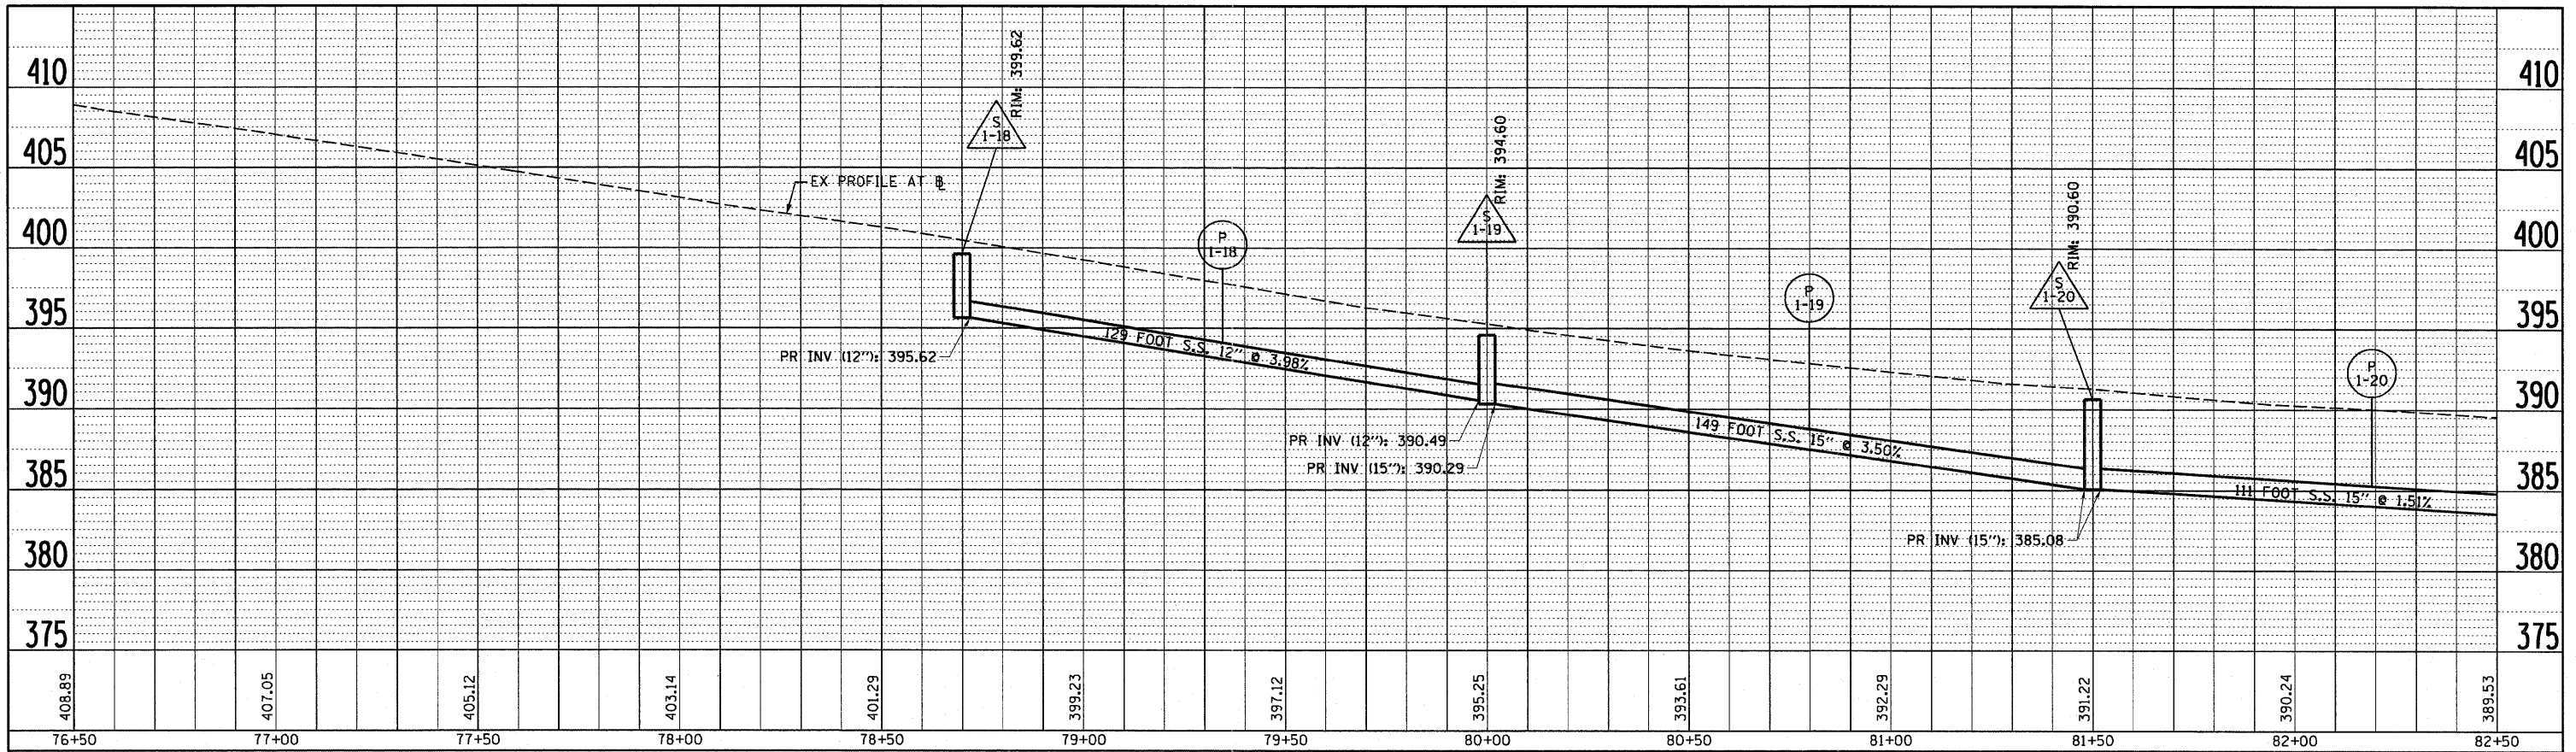

PROFILE	SURVEYED	BY	DATE
	PLOTTED		
	CHECKED		
	GRAVING CHECKED		
	STRUCTURE NOTATIONS CHECKED		
	NO.		

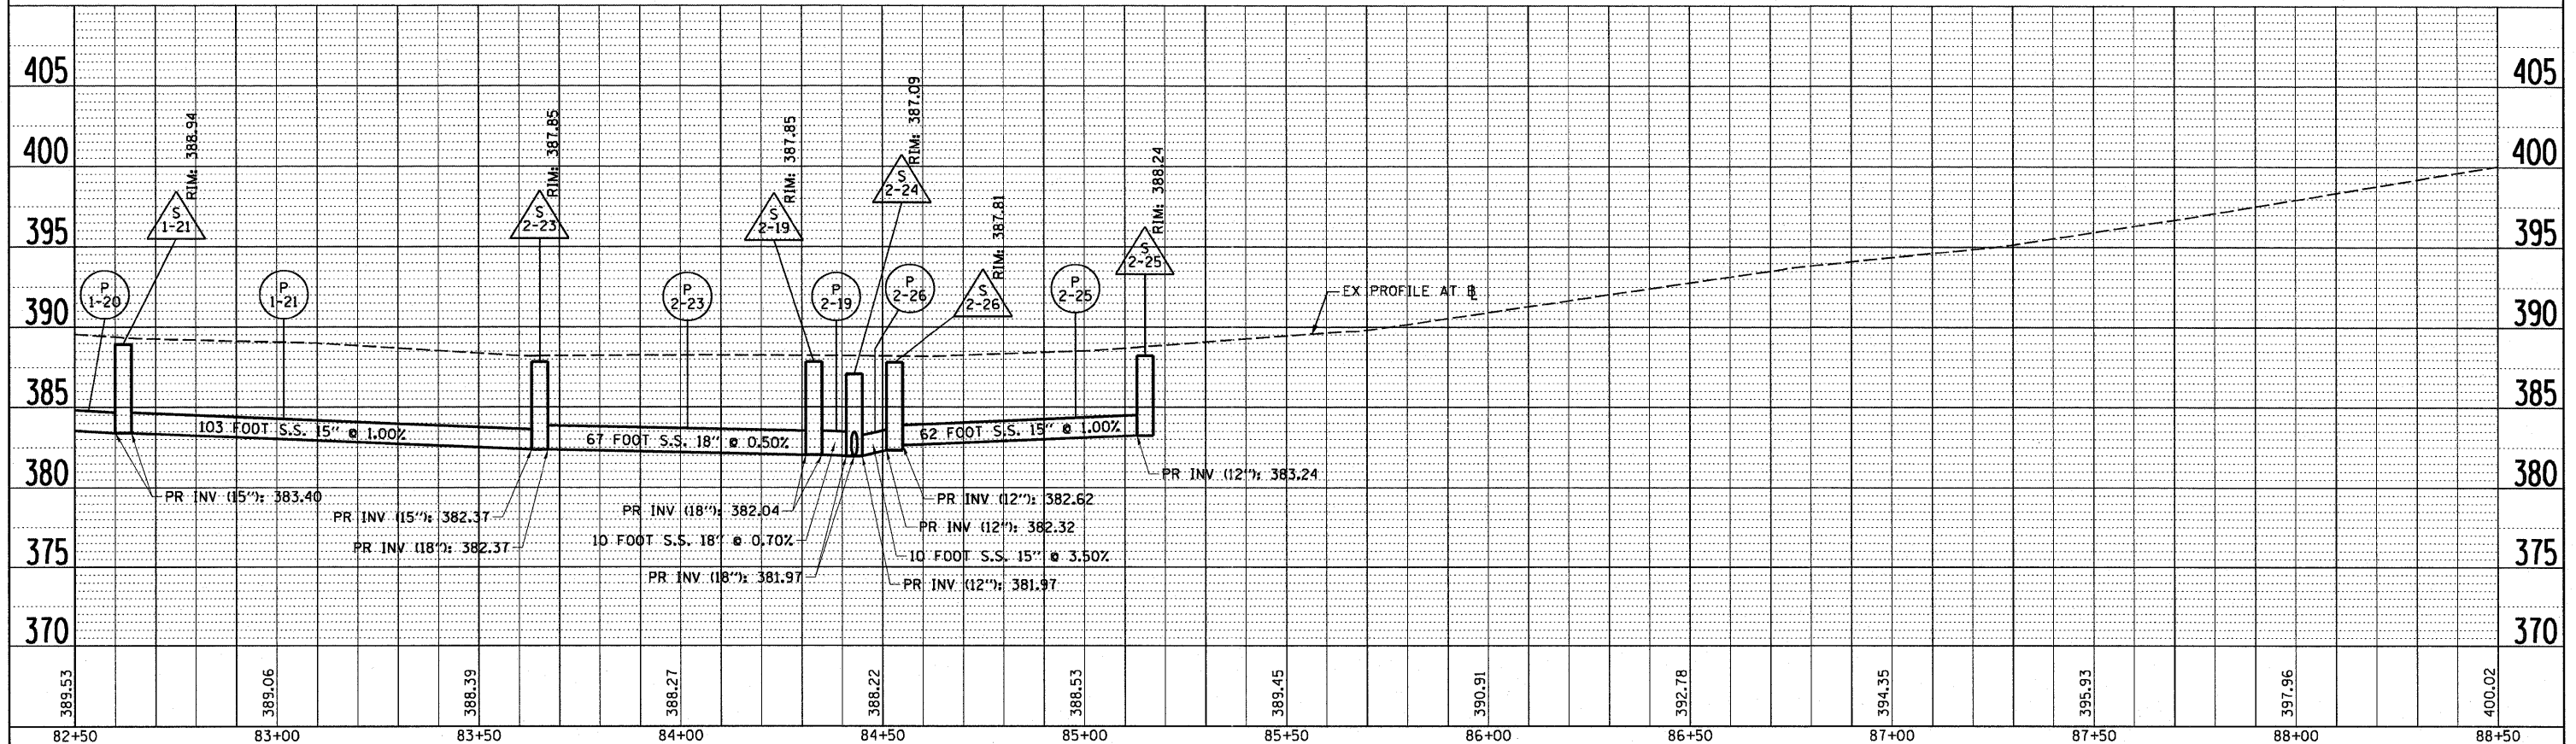

USER NAME = searsb	DESIGNED - KLK	REVISED -
PLOT SCALE = 40.000' / in.	DRAWN - KLK	REVISED -
PLOT DATE = #DATE#	CHECKED - EY	REVISED -
	DATE - 3-18-11	REVISED -

**STATE OF ILLINOIS
DEPARTMENT OF TRANSPORTATION**

DRAINAGE PROFILE - 55S

SCALE: H: 20 V: 5 SHEET NO. 9 OF 12 SHEETS STA. 59+00 TO STA. 71+00

F.A.I. RTE.	SECTION	COUNTY	TOTAL SHEETS	SHEET NO.
70	82-1-B-1	ST. CLAIR	319	75
FED. ROAD DIST. NO.			CONTRACT NO. 76C75	
ILLINOIS			FED. AID PROJECT	