



PLAN SURVEYED BY DATE
 PLOTTED BY DATE
 NOTE BOOK NO. CHECKED BY DATE
 RT. OF WAY CHECKED BY DATE
 CAD FILE NAME

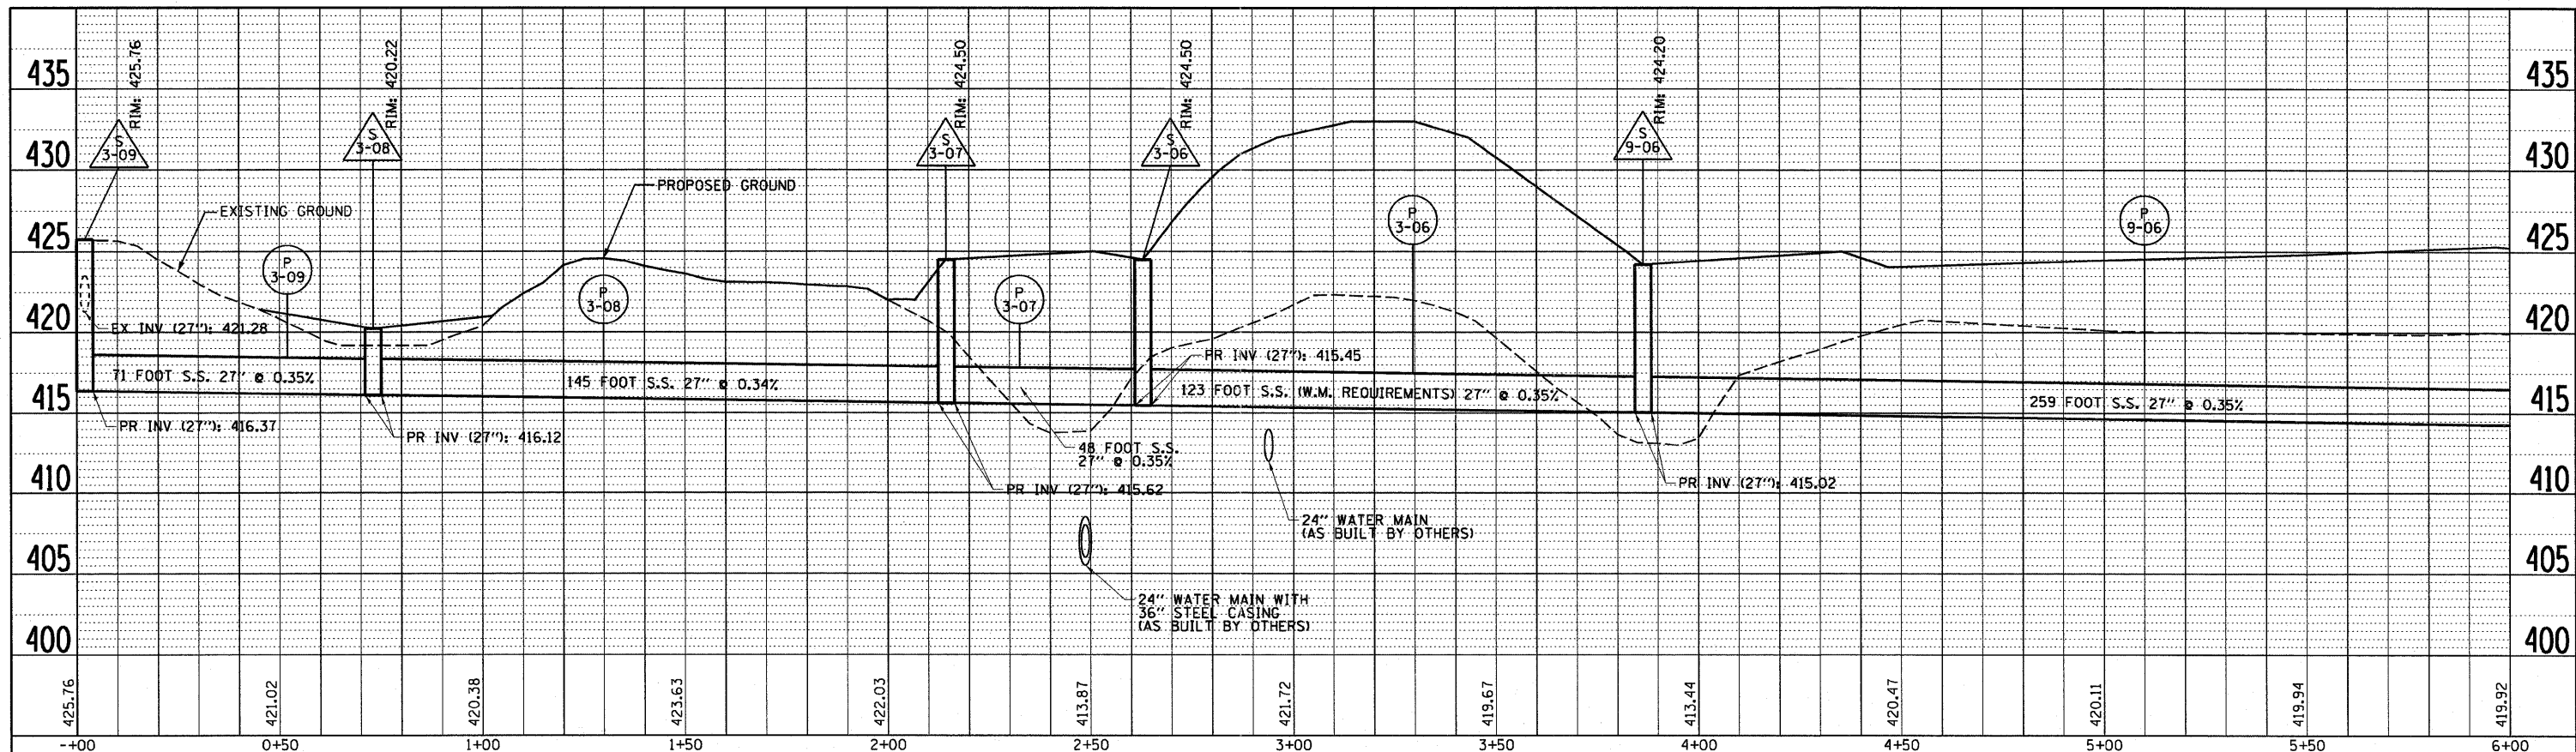

PROFILE SURVEYED BY DATE
 PLOTTED BY DATE
 NOTE BOOK NO. CHECKED BY DATE
 STRUCTURE NOTATION CIRCD

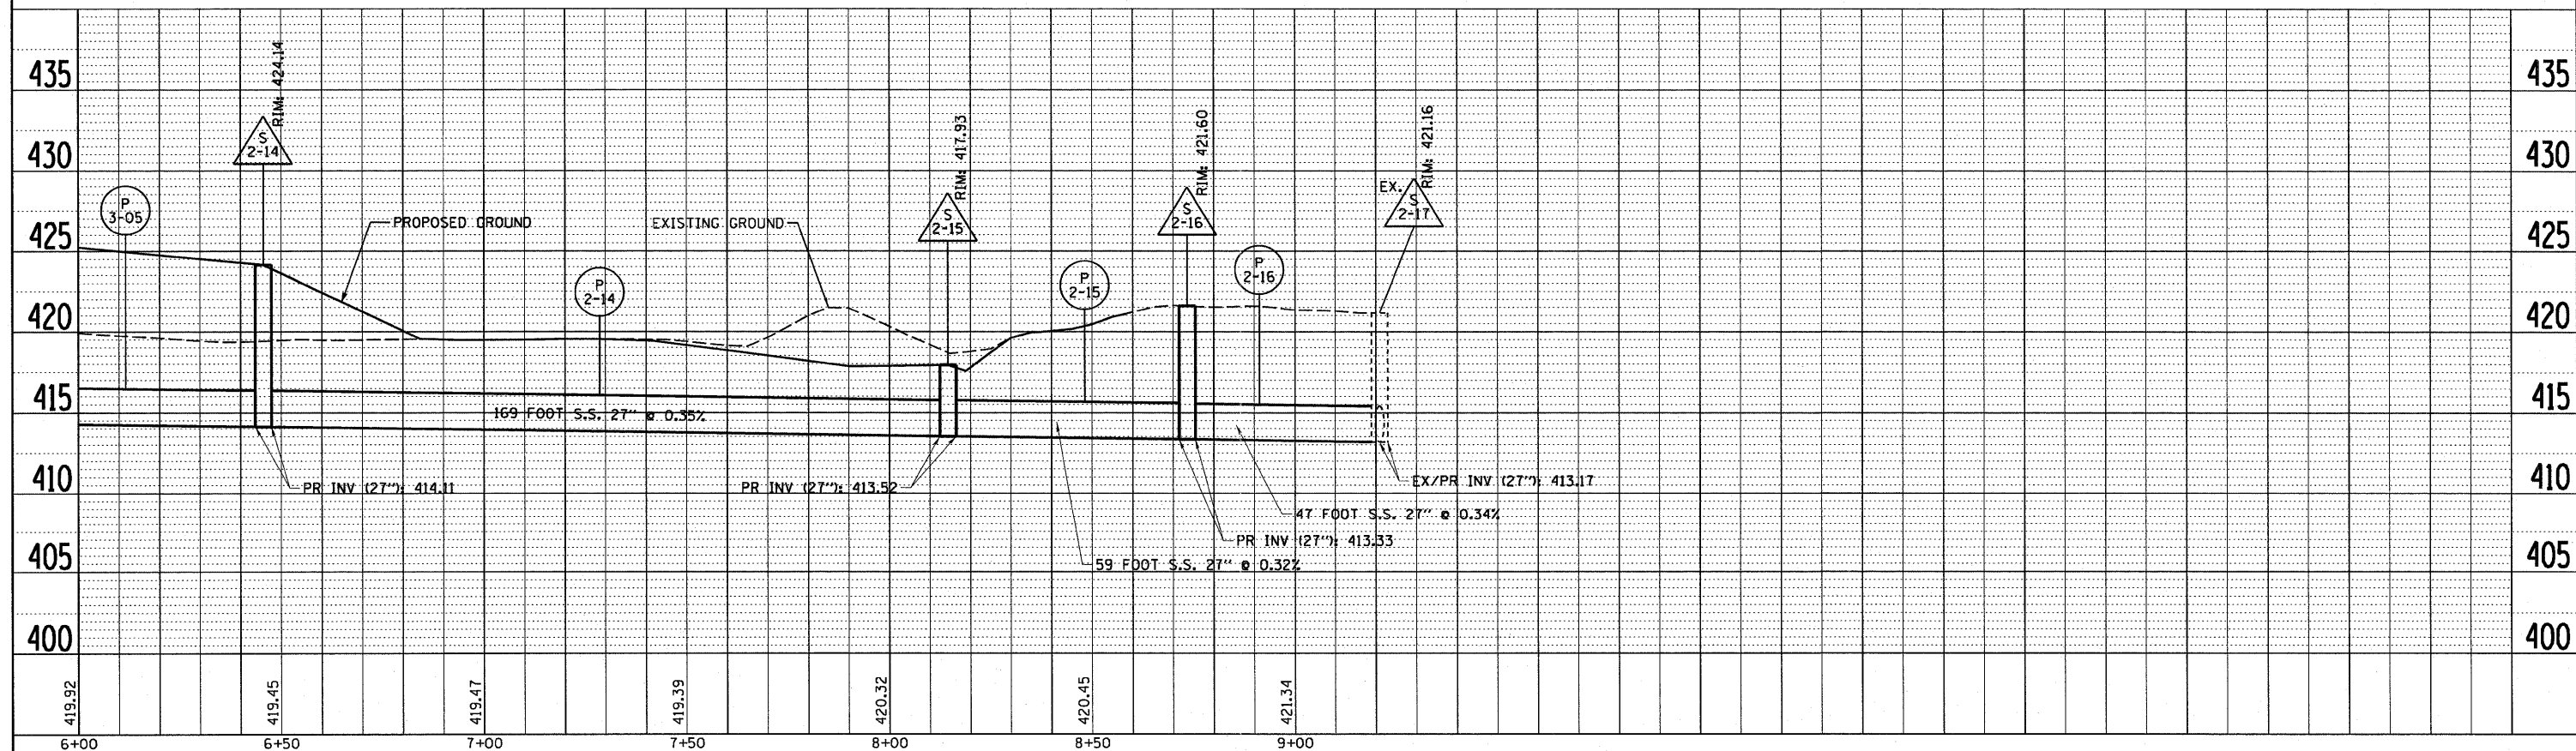

USER NAME = searsb
 DESIGNED - KLK
 DRAWN - KLK
 CHECKED - EY
 DATE - 3-18-11

REVISED -
 REVISED -
 REVISED -
 REVISED -

STATE OF ILLINOIS
 DEPARTMENT OF TRANSPORTATION

DRAINAGE PROFILE - PROPOSED 27" STORM SEWER

SCALE: H: 20 V: 5 SHEET NO. 10 OF 12 SHEETS STA. 59+00 TO STA. 71+00

F.A.I. RTE. 70	SECTION 82-1-B-1	COUNTY ST. CLAIR	TOTAL SHEETS 319	SHEET NO. 76
FED. ROAD DIST. NO. ILLINOIS FED. AID PROJECT			CONTRACT NO. 76C75	