


MATCHLINE (SEE SHEET 5)

MATCHLINE (SEE SHEET 7)

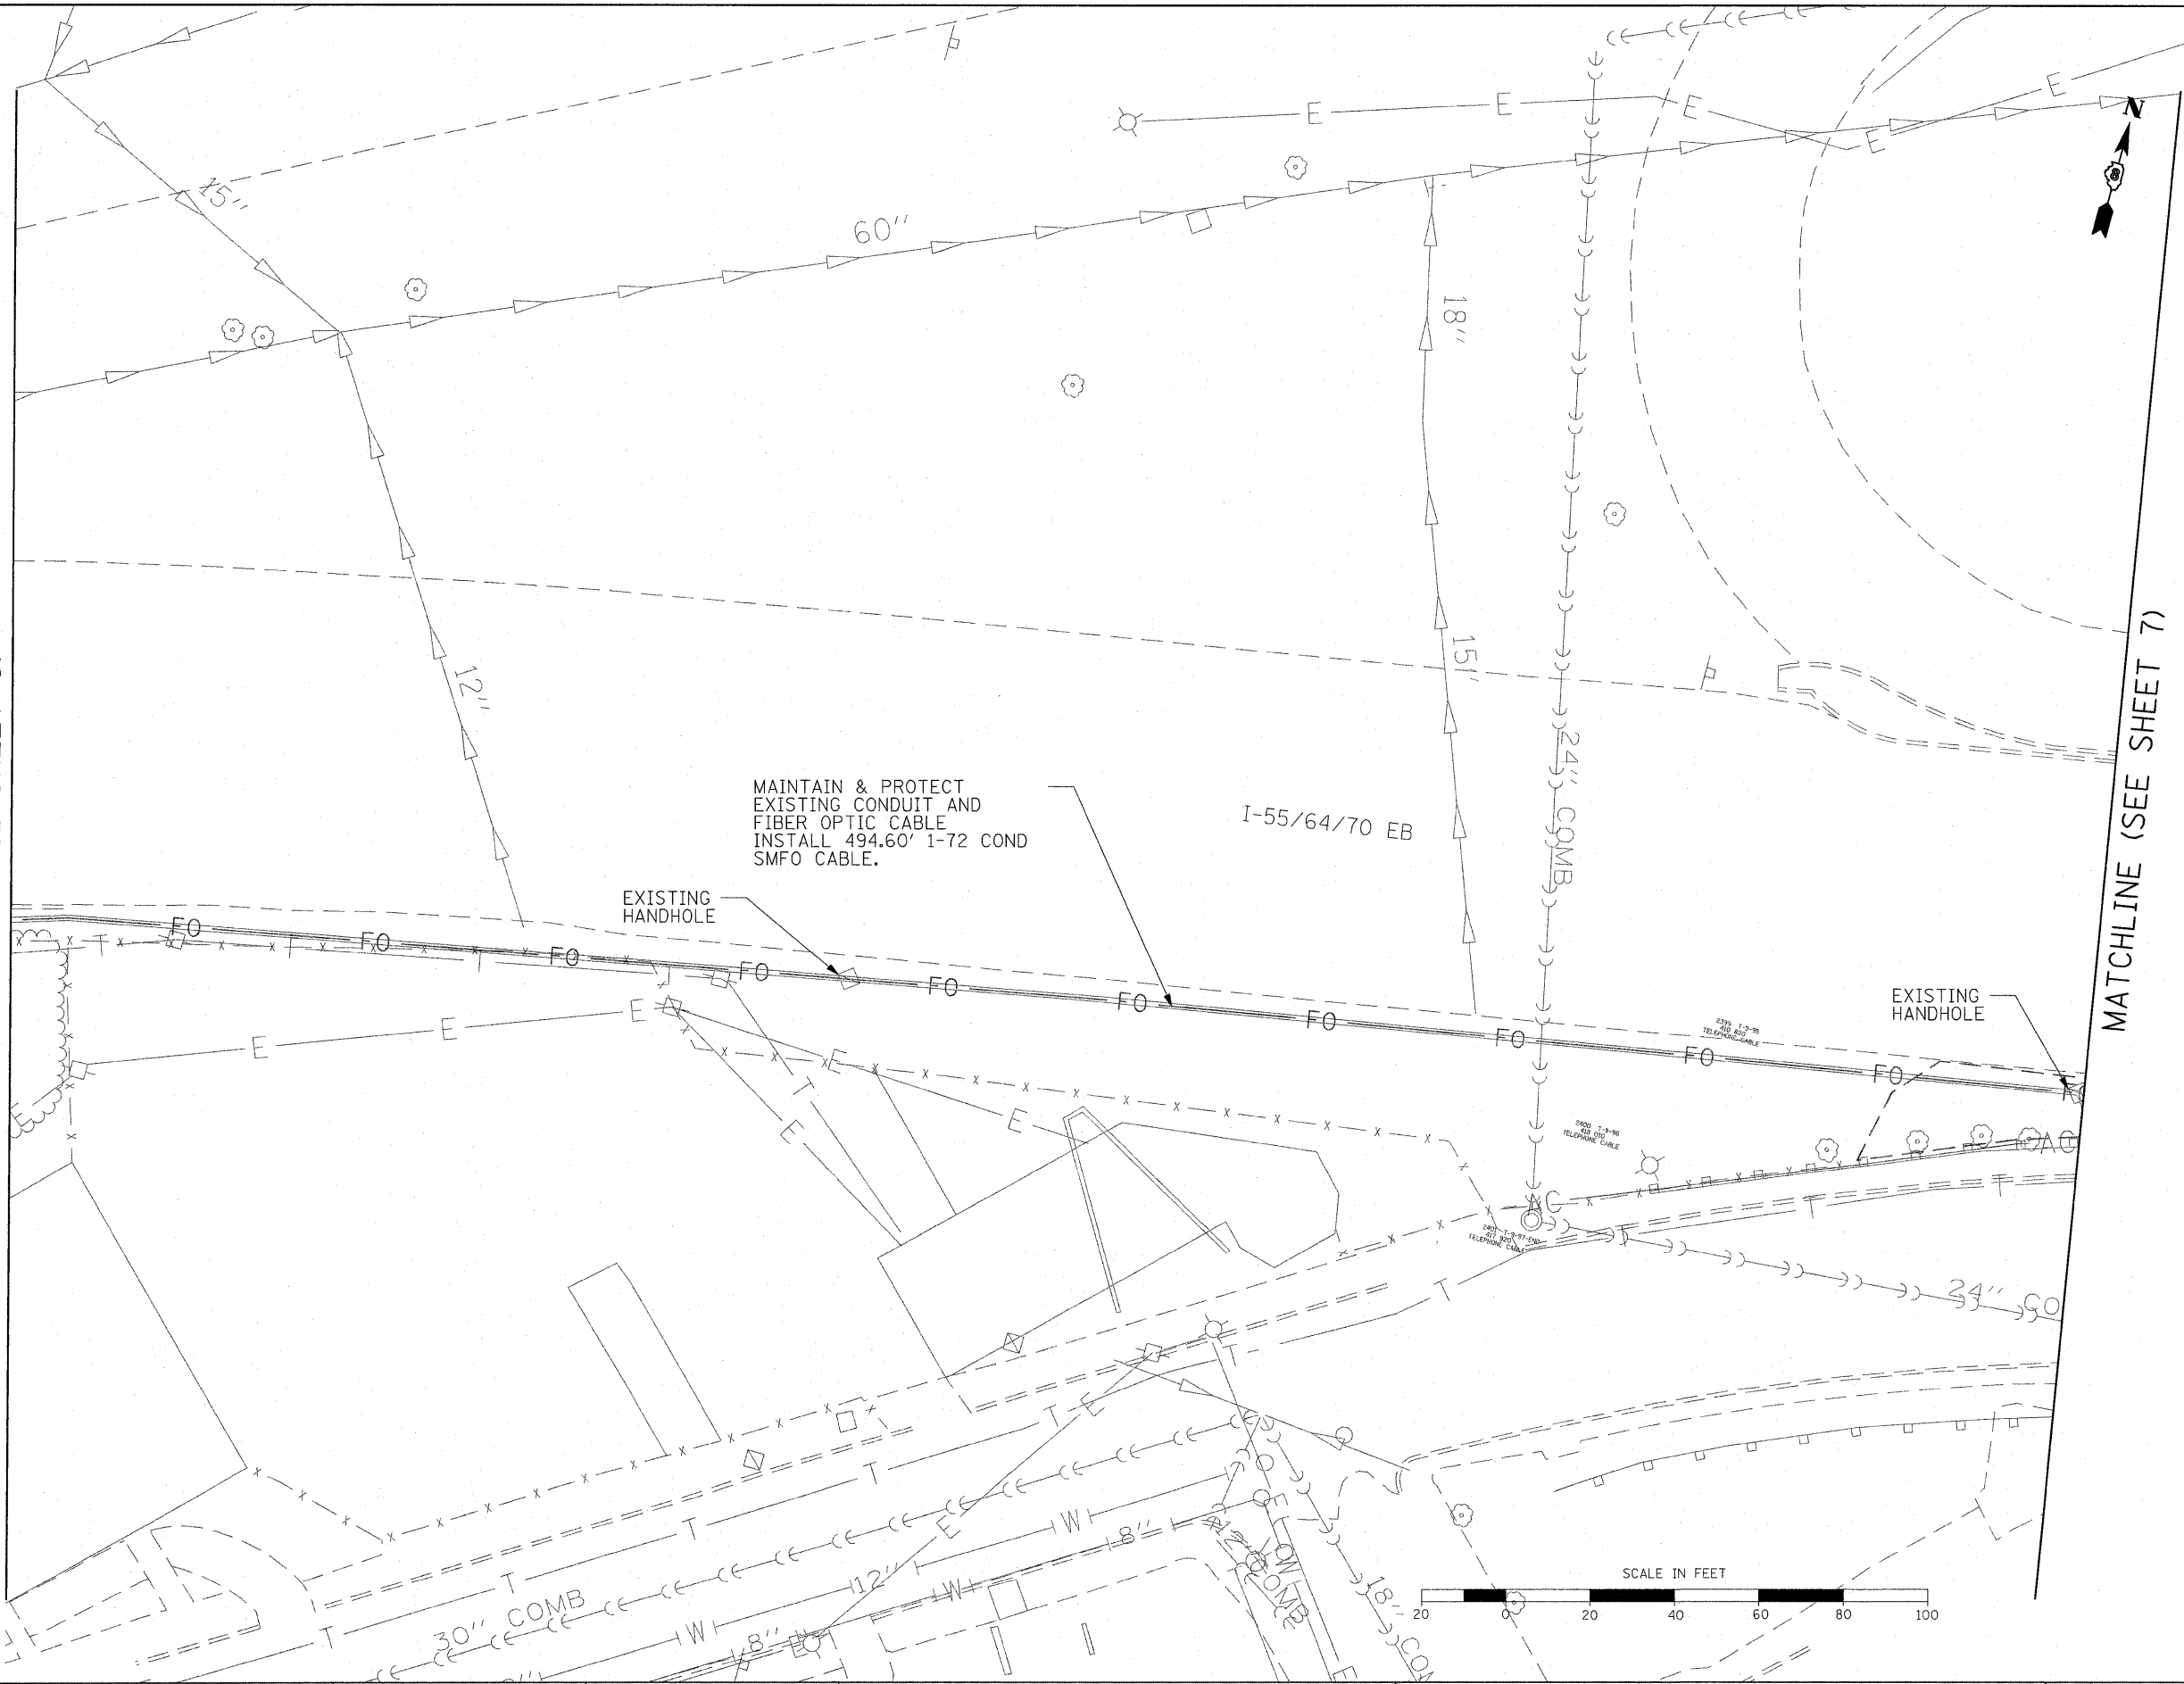

FILE NAME = DBTr1-00-shr-ITS04-378602.dgn

USER NAME = bmarron
 DESIGNED - PB
 DRAWN - BM
 CHECKED - DS
 DATE - 02/25/11
 PLOT SCALE = 40.0000' / IN.
 PLOT DATE = 3/11/2011

REVISED -
 REVISED -
 REVISED -
 REVISED -

**STATE OF ILLINOIS
 DEPARTMENT OF TRANSPORTATION**

ITS CABLE RELOCATION PLAN

SCALE: 1" = 20' SHEET NO. 6 OF 16 SHEETS STA. TO STA.

| F.A.I. RTE. | SECTION | COUNTY | TOTAL SHEETS | SHEET NO. |
|--------------------|-------------------|-----------|--------------|-----------|
| 70 | DIST 8 ITS 2010-2 | ST. CLAIR | 319 | 101 |
| CONTRACT NO. 76C75 | | | | |

ILLINOIS FED. AID PROJECT