



MATCHLINE (SEE SHEET 9)

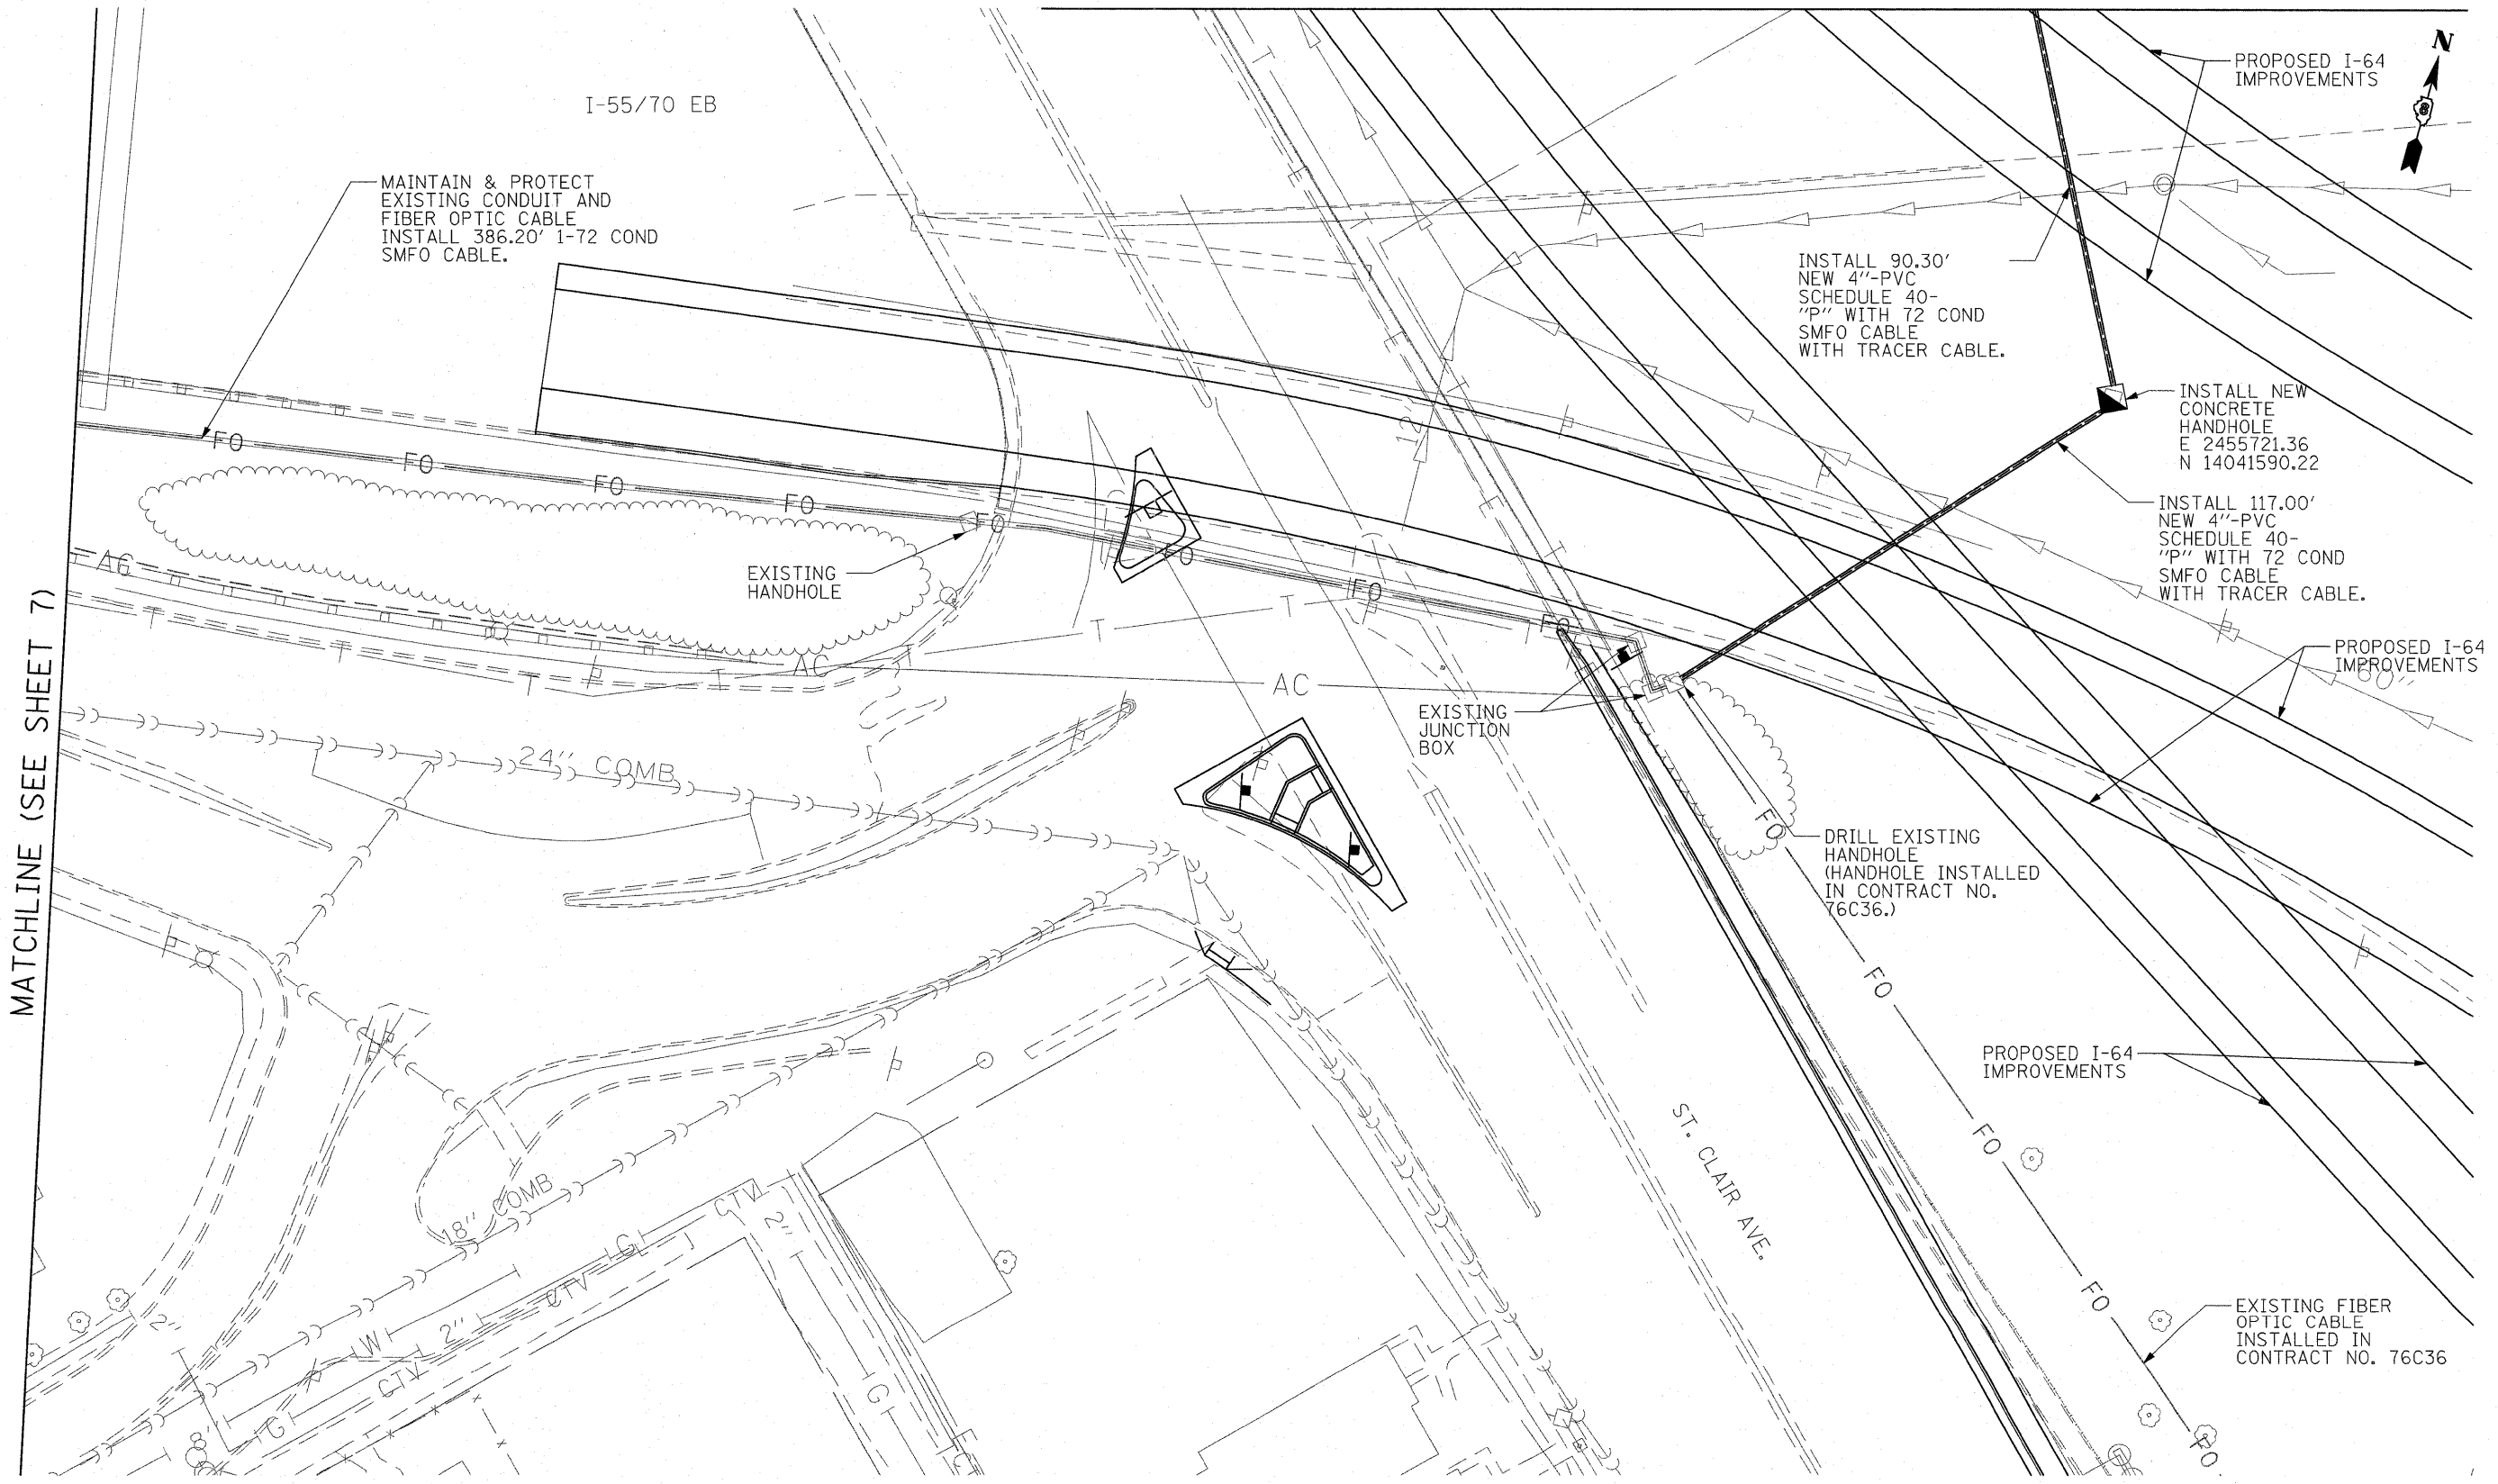

MATCHLINE (SEE SHEET 7)

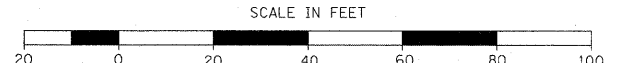

FILE NAME = D8Tr1-00-shr-11506-370602.dgn  
 USER NAME = bmarron  
 PLOT SCALE = 40.0000' / IN.  
 PLOT DATE = 3/16/2011

DESIGNED - PB	REVISED -
DRAWN - BM	REVISED -
CHECKED - DS	REVISED -
DATE - 02/25/11	REVISED -

**STATE OF ILLINOIS  
 DEPARTMENT OF TRANSPORTATION**

**ITS CABLE RELOCATION PLAN**

SCALE: 1" = 20' SHEET NO. 8 OF 16 SHEETS STA. TO STA.

F.A.I. RTE.	SECTION	COUNTY	TOTAL SHEETS	SHEET NO.
70	DIST 8 ITS 2010-2	ST. CLAIR	319	103
CONTRACT NO. 76C75			ILLINOIS FED. AID PROJECT	