


**PLAN**

Note:  
All Concrete Anchor Studs required are not shown on plans for clarity.

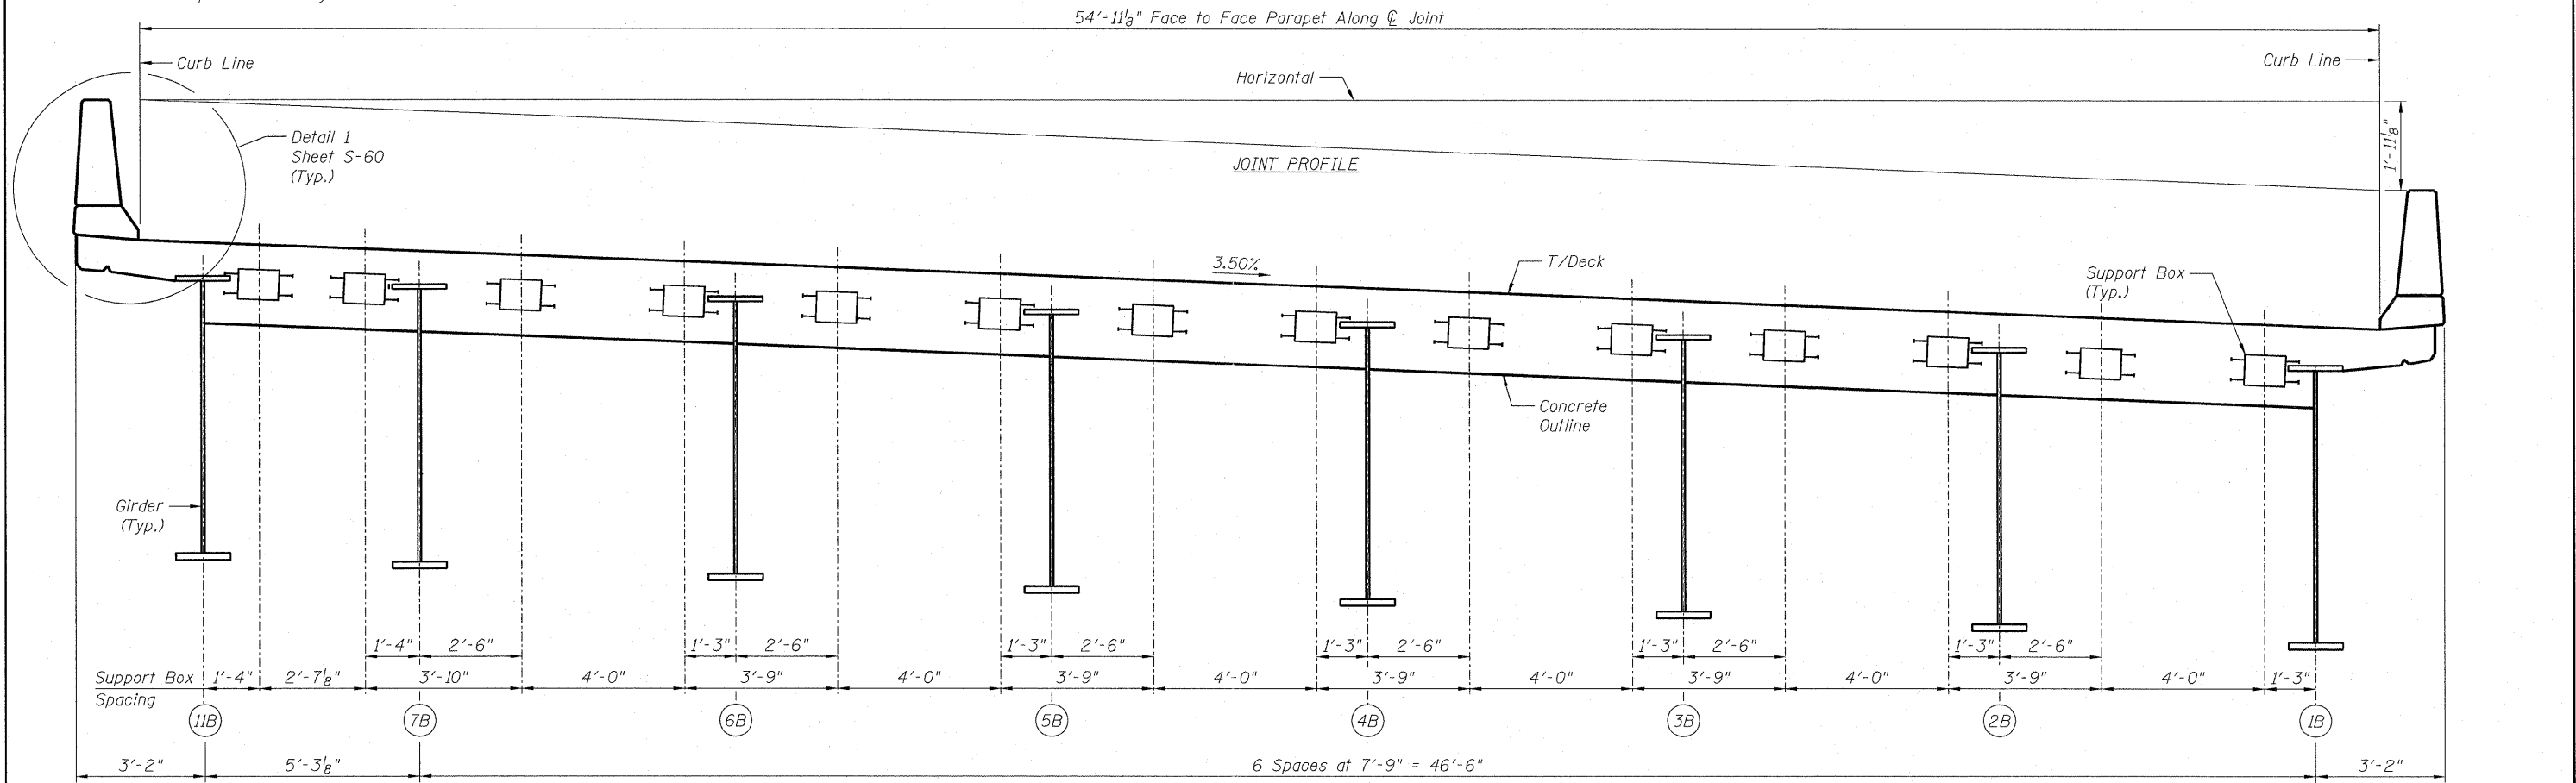

**SECTION A-A**  
(Looking Upstation)

**TABLE A**

Location	Longitudinal Movement (Inch)	Size (Inch)
W. Abut.	4.72	6

**BILL OF MATERIAL**

Item	Unit	Total
Modular Expansion Joint-Swivel, 6"	Foot	55

**GENERAL NOTES**

For General Notes, see Sheet S-55.  
For Sections B-B and C-C, see Sheet S-60.

D:\171-082-0323-0820323-76C75-55B-ME.L\Abut-025.dgn

<b>AECOM</b>	<b>ZROKA</b> Engineering	USER NAME = krs12m	DESIGNED - JLA	REVISED -	<b>STATE OF ILLINOIS</b> <b>DEPARTMENT OF TRANSPORTATION</b>	<b>MODULAR EXPANSION JOINT - WEST ABUTMENT S.N. 082-0325</b> <b>I-70W OVER I-55, CSX &amp; KCS RAILROADS</b>	F.A.I. RTE. 70	SECTION 82-1-B-1	COUNTY ST. CLAIR	TOTAL SHEETS 319	SHEET NO. 173
		PLOT SCALE = 2.0000" / 1"	DRAWN - DAZ	REVISED -			S.N. 082-0323 & S.N. 082-0325	CONTRACT NO. 76C75	FED. ROAD DIST. NO. ILLINOIS FED. AID PROJECT		
		PLOT DATE = #DATE#	CHECKED - SAW	REVISED -	SCALE: NONE SHEET NO. 5-58 OF 5-138 SHEETS STA. TO STA.						
		DATE - 3-18-11	DATE - 3-18-11	REVISED -							