


OUTSIDE ELEVATION OF PARAPET

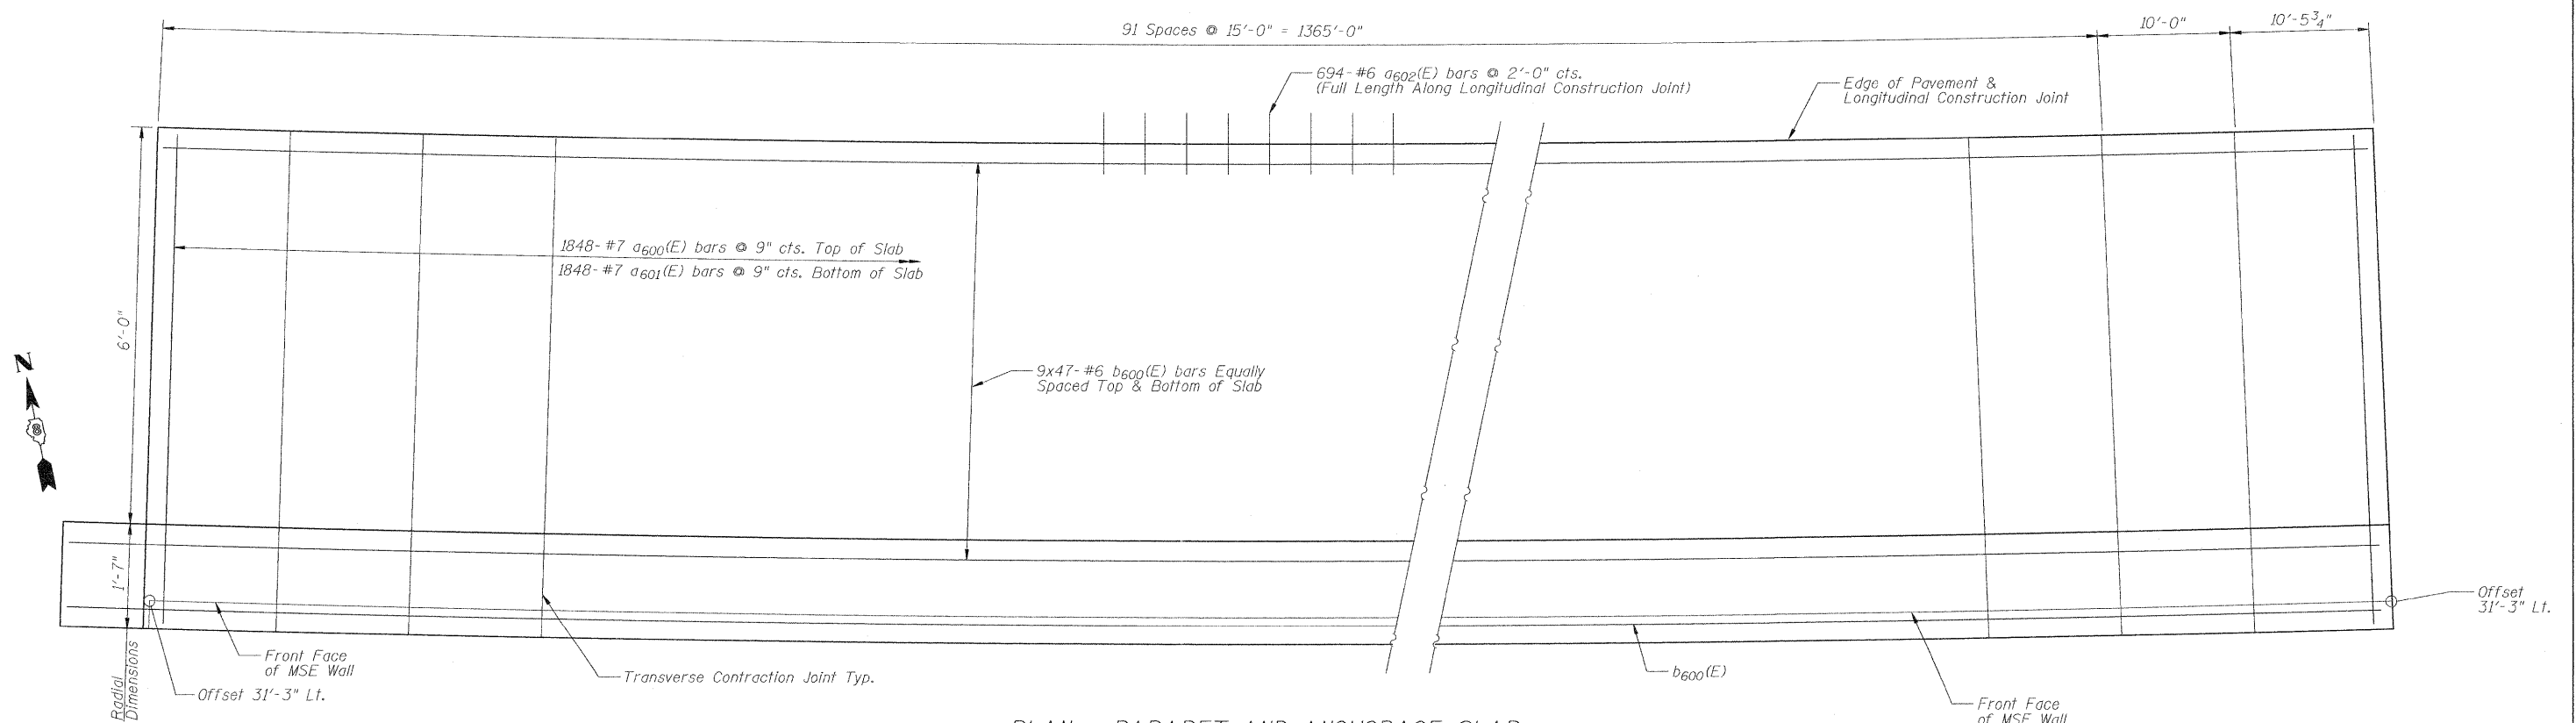

PLAN - PARAPET AND ANCHORAGE SLAB
(Offsets from 55570W)

- Notes:
1. For Section A-A, see Sheet No. 5.
 2. Optional full depth construction joints with 1/2" chamfers may be provided in anchorages slab and parapet at 120' intervals and placed at a contraction joint location.
 3. Bars indicated thus 9x47-#6 etc. indicates 9 lines with 47 lengths per line.
 4. For Drainage Structure location, type and size, see Sheet Nos. 58 thru 60.

MIN. BAR LAPS
 #4 bars = 2'-0"
 #6 bars = 3'-1"
 #8 bars = 5'-2"