


DATE	
BY	
SURVEYED	
PLOTTED	
NOTE BOOK	
AREAS CHECKED	
NO.	

DATE	
BY	
SURVEYED	
PLOTTED	
NOTE BOOK	
AREAS CHECKED	
NO.	

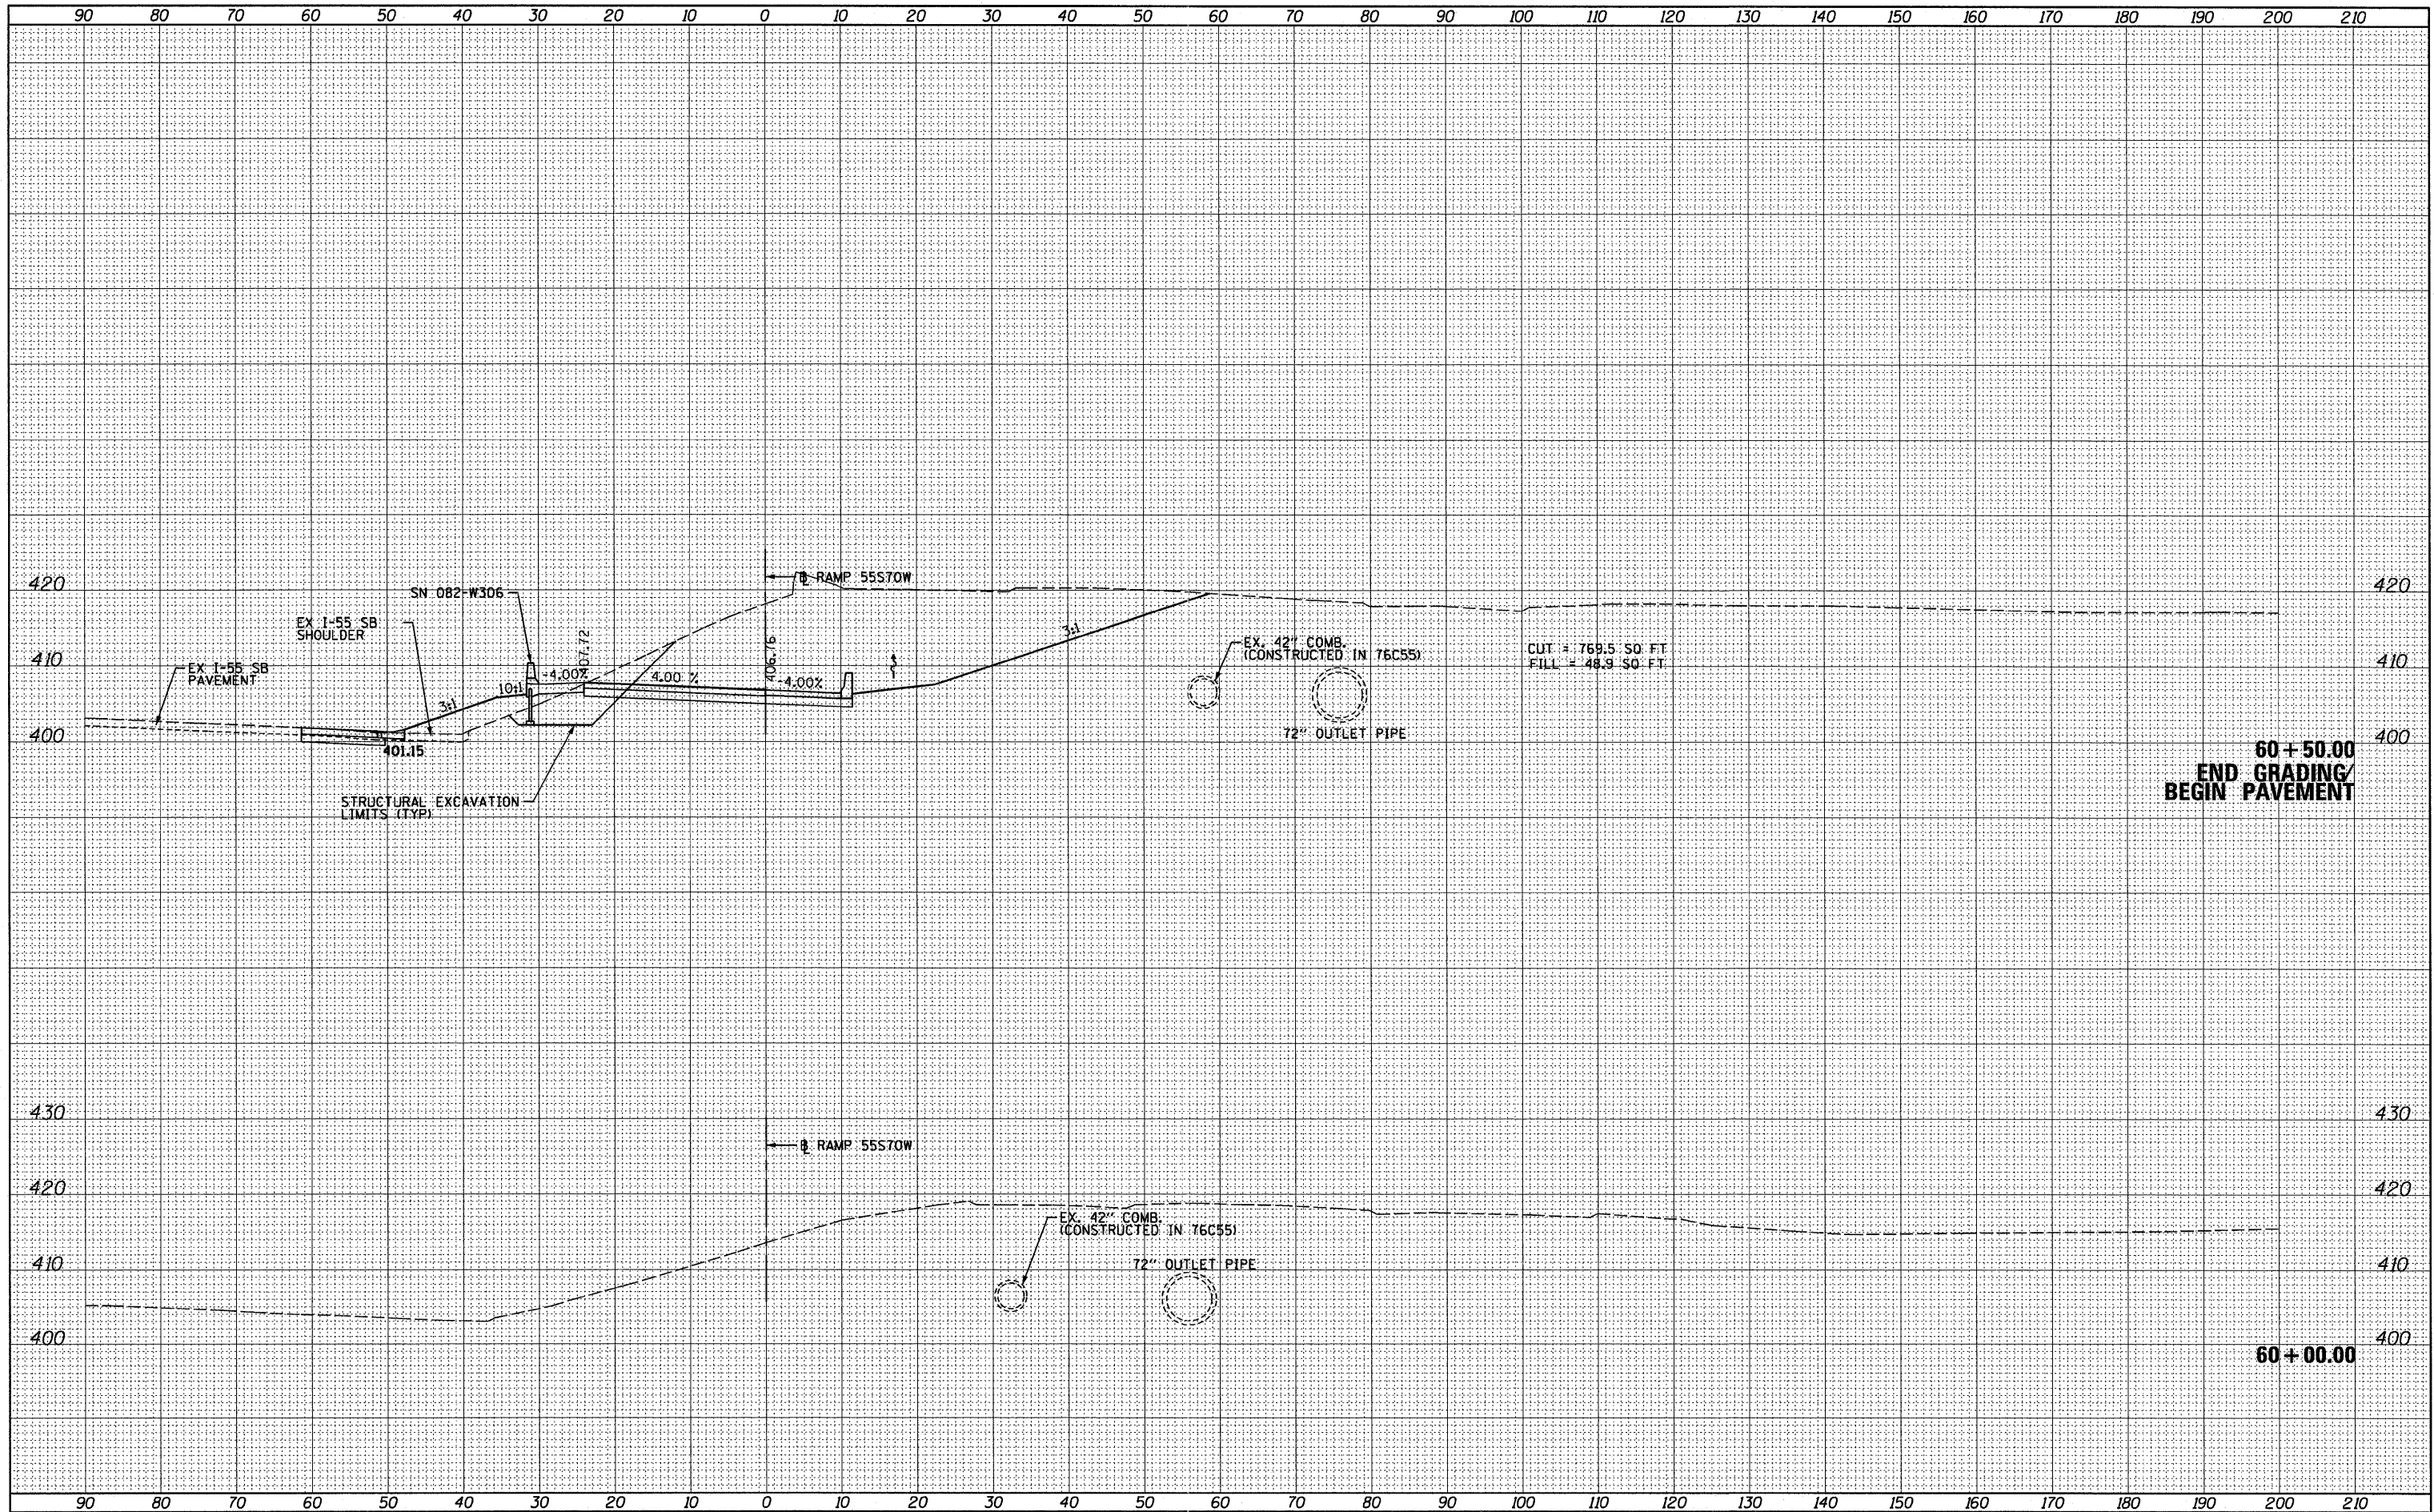

FILE NAME = P:\P60046609\1000_Geopak\76C75\XS-Sheets\08TR-76C75-xssh-55S70W.dgn

USER NAME = HenaOC
 PLOT SCALE = 20.0000' / in.
 PLOT DATE = #DATE#

DESIGNED - CRH
 DRAWN - CRH
 CHECKED - DBM
 DATE - 3-18-11

REVISED -
 REVISED -
 REVISED -
 REVISED -

**STATE OF ILLINOIS
 DEPARTMENT OF TRANSPORTATION**

CROSS SECTIONS - RAMP 55S70W

SCALE: 1" = 10' SHEET NO. 1 OF 18 SHEETS STA. 60+00.00 TO STA. 60+50.00

F.A. RTE.	SECTION	COUNTY	TOTAL SHEETS	SHEET NO.
70	82-1-B-1	ST. CLAIR	319	292
FED. ROAD DIST. NO. ILLINOIS FED. AID PROJECT			CONTRACT NO. 76C75	