
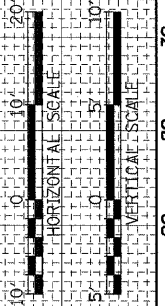


FINAL SURVEY BY DATE  
 SURVEYED BY  
 PLOTTED BY  
 NOTE BOOK NO.  
 TEMPLATE AREAS CHECKED

ORIGINAL SURVEY BY DATE  
 SURVEYED BY  
 PLOTTED BY  
 NOTE BOOK NO.  
 TEMPLATE AREAS CHECKED

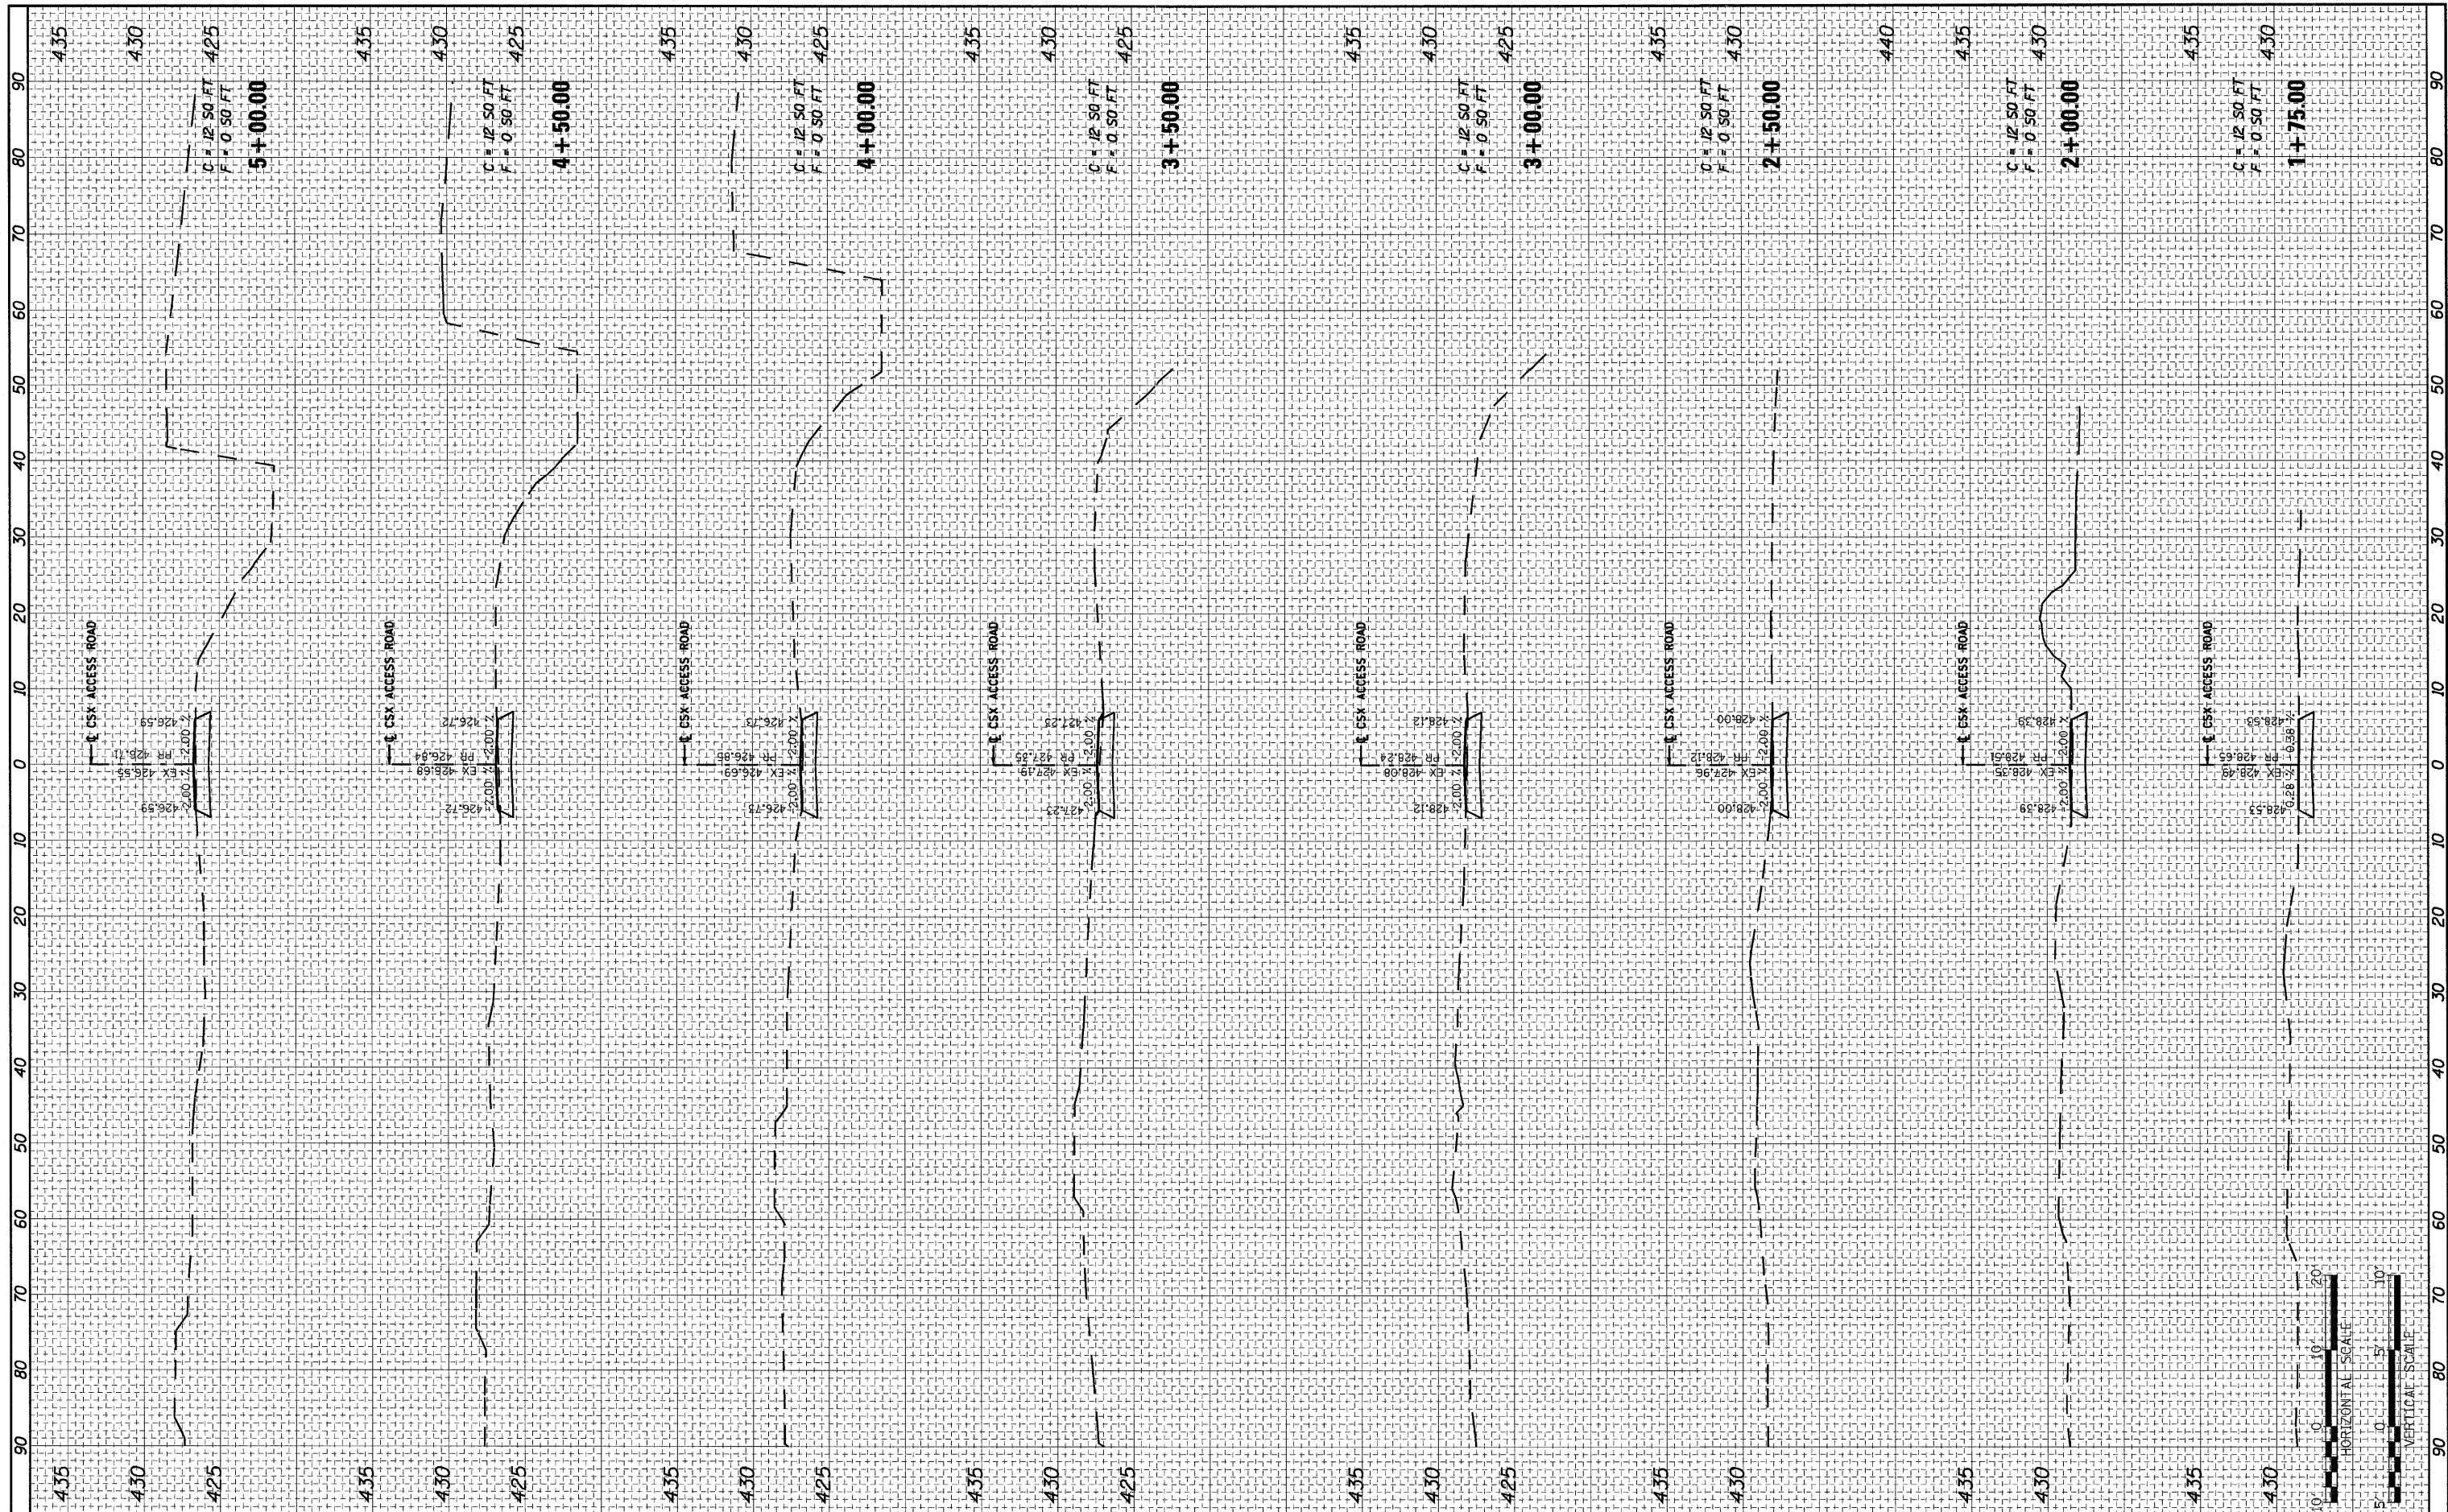

FILE NAME =  
 #FILEL\*

USER NAME = afrankenber  
 PLOT SCALE = 20.0000' / IN.  
 PLOT DATE = 3/21/2011

DESIGNED - AGF  
 DRAWN - AGF  
 CHECKED - MPW  
 DATE - 3-18-11

REVISED -  
 REVISED -  
 REVISED -  
 REVISED -

**STATE OF ILLINOIS  
 DEPARTMENT OF TRANSPORTATION**

**CROSS SECTIONS - CSX ACCESS ROAD**  
 SCALE: V:20 H:5  
 SHEET NO. 26 OF 28 SHEETS  
 STA. 1+75.00 TO STA. 5+00.00

F.A.I. RTE. 70	SECTION 82-1-B-1	COUNTY ST. CLAIR	TOTAL SHEETS 319	SHEET NO. 317
CONTRACT NO. 76C75				
ILLINOIS FED. AID PROJECT				