


PROPOSED LEGEND

- ① VARIABLE DEPTH HMA SURFACE REMOVAL
- ② HOT-MIX ASPHALT SURFACE COURSE, 3.0" (AVERAGE)
- ③ HOT-MIX ASPHALT SHOULDERS, (TONS)
- ④ SHOULDER RUMBLE STRIP

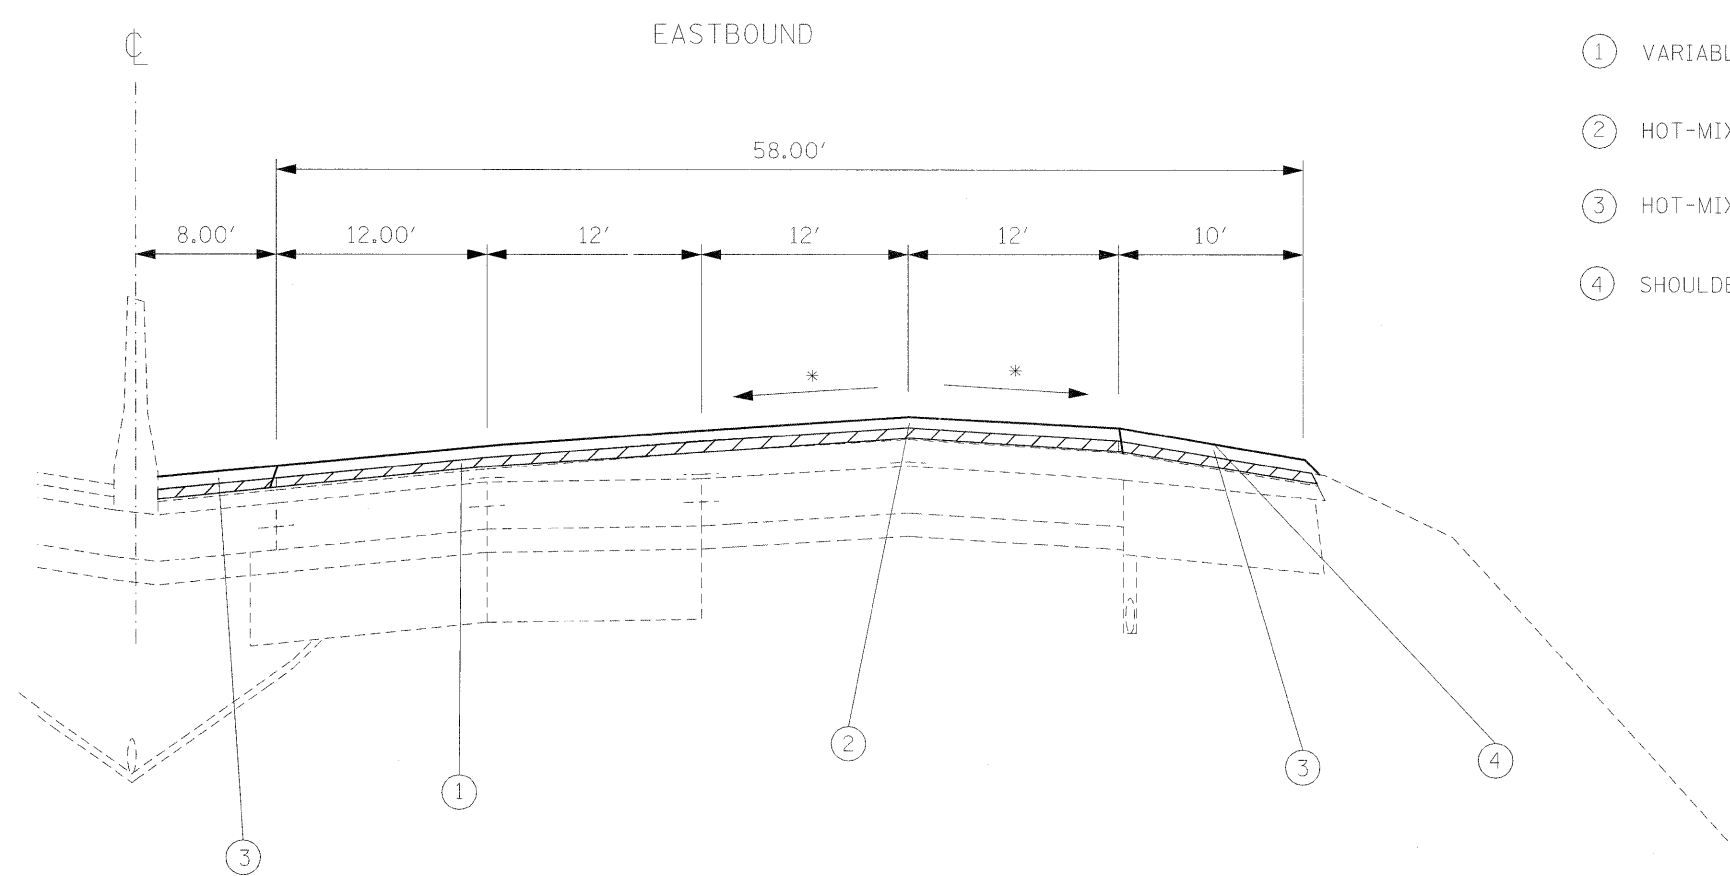

* SLOPE VARIES SEE CROSS-SECTIONS FOR SLOPES.

PROPOSED FAI 64

STA. 693+92.51 EB TO STA. 694+00 EB

FILE NAME = #FILEL#	USER NAME = #USER#	DESIGNED -	REVISED -	STATE OF ILLINOIS DEPARTMENT OF TRANSPORTATION	TYPICAL SECTIONS (LOCATION 2)		F.A.I. RTE.	SECTION	COUNTY	TOTAL SHEETS	SHEET NO.
	PLOT SCALE = #SCALE#	DRAWN -	REVISED -				64	82-6T	ST. CLAIR	53	10
	PLOT DATE = #DATE#	CHECKED -	REVISED -				CONTRACT NO. 76E69				
	DATE -	REVISED -		SCALE: _____	SHEET NO. ___ OF ___ SHEETS	STA. _____ TO STA. _____	FED. ROAD DIST. NO. - ILLINOIS FED. AID PROJECT				