


DATE	
BY	
DESIGNED	
DRAWN	
CHECKED	
DATE	
REVISIONS	
NO.	

DATE	
BY	
DESIGNED	
DRAWN	
CHECKED	
DATE	
REVISIONS	
NO.	

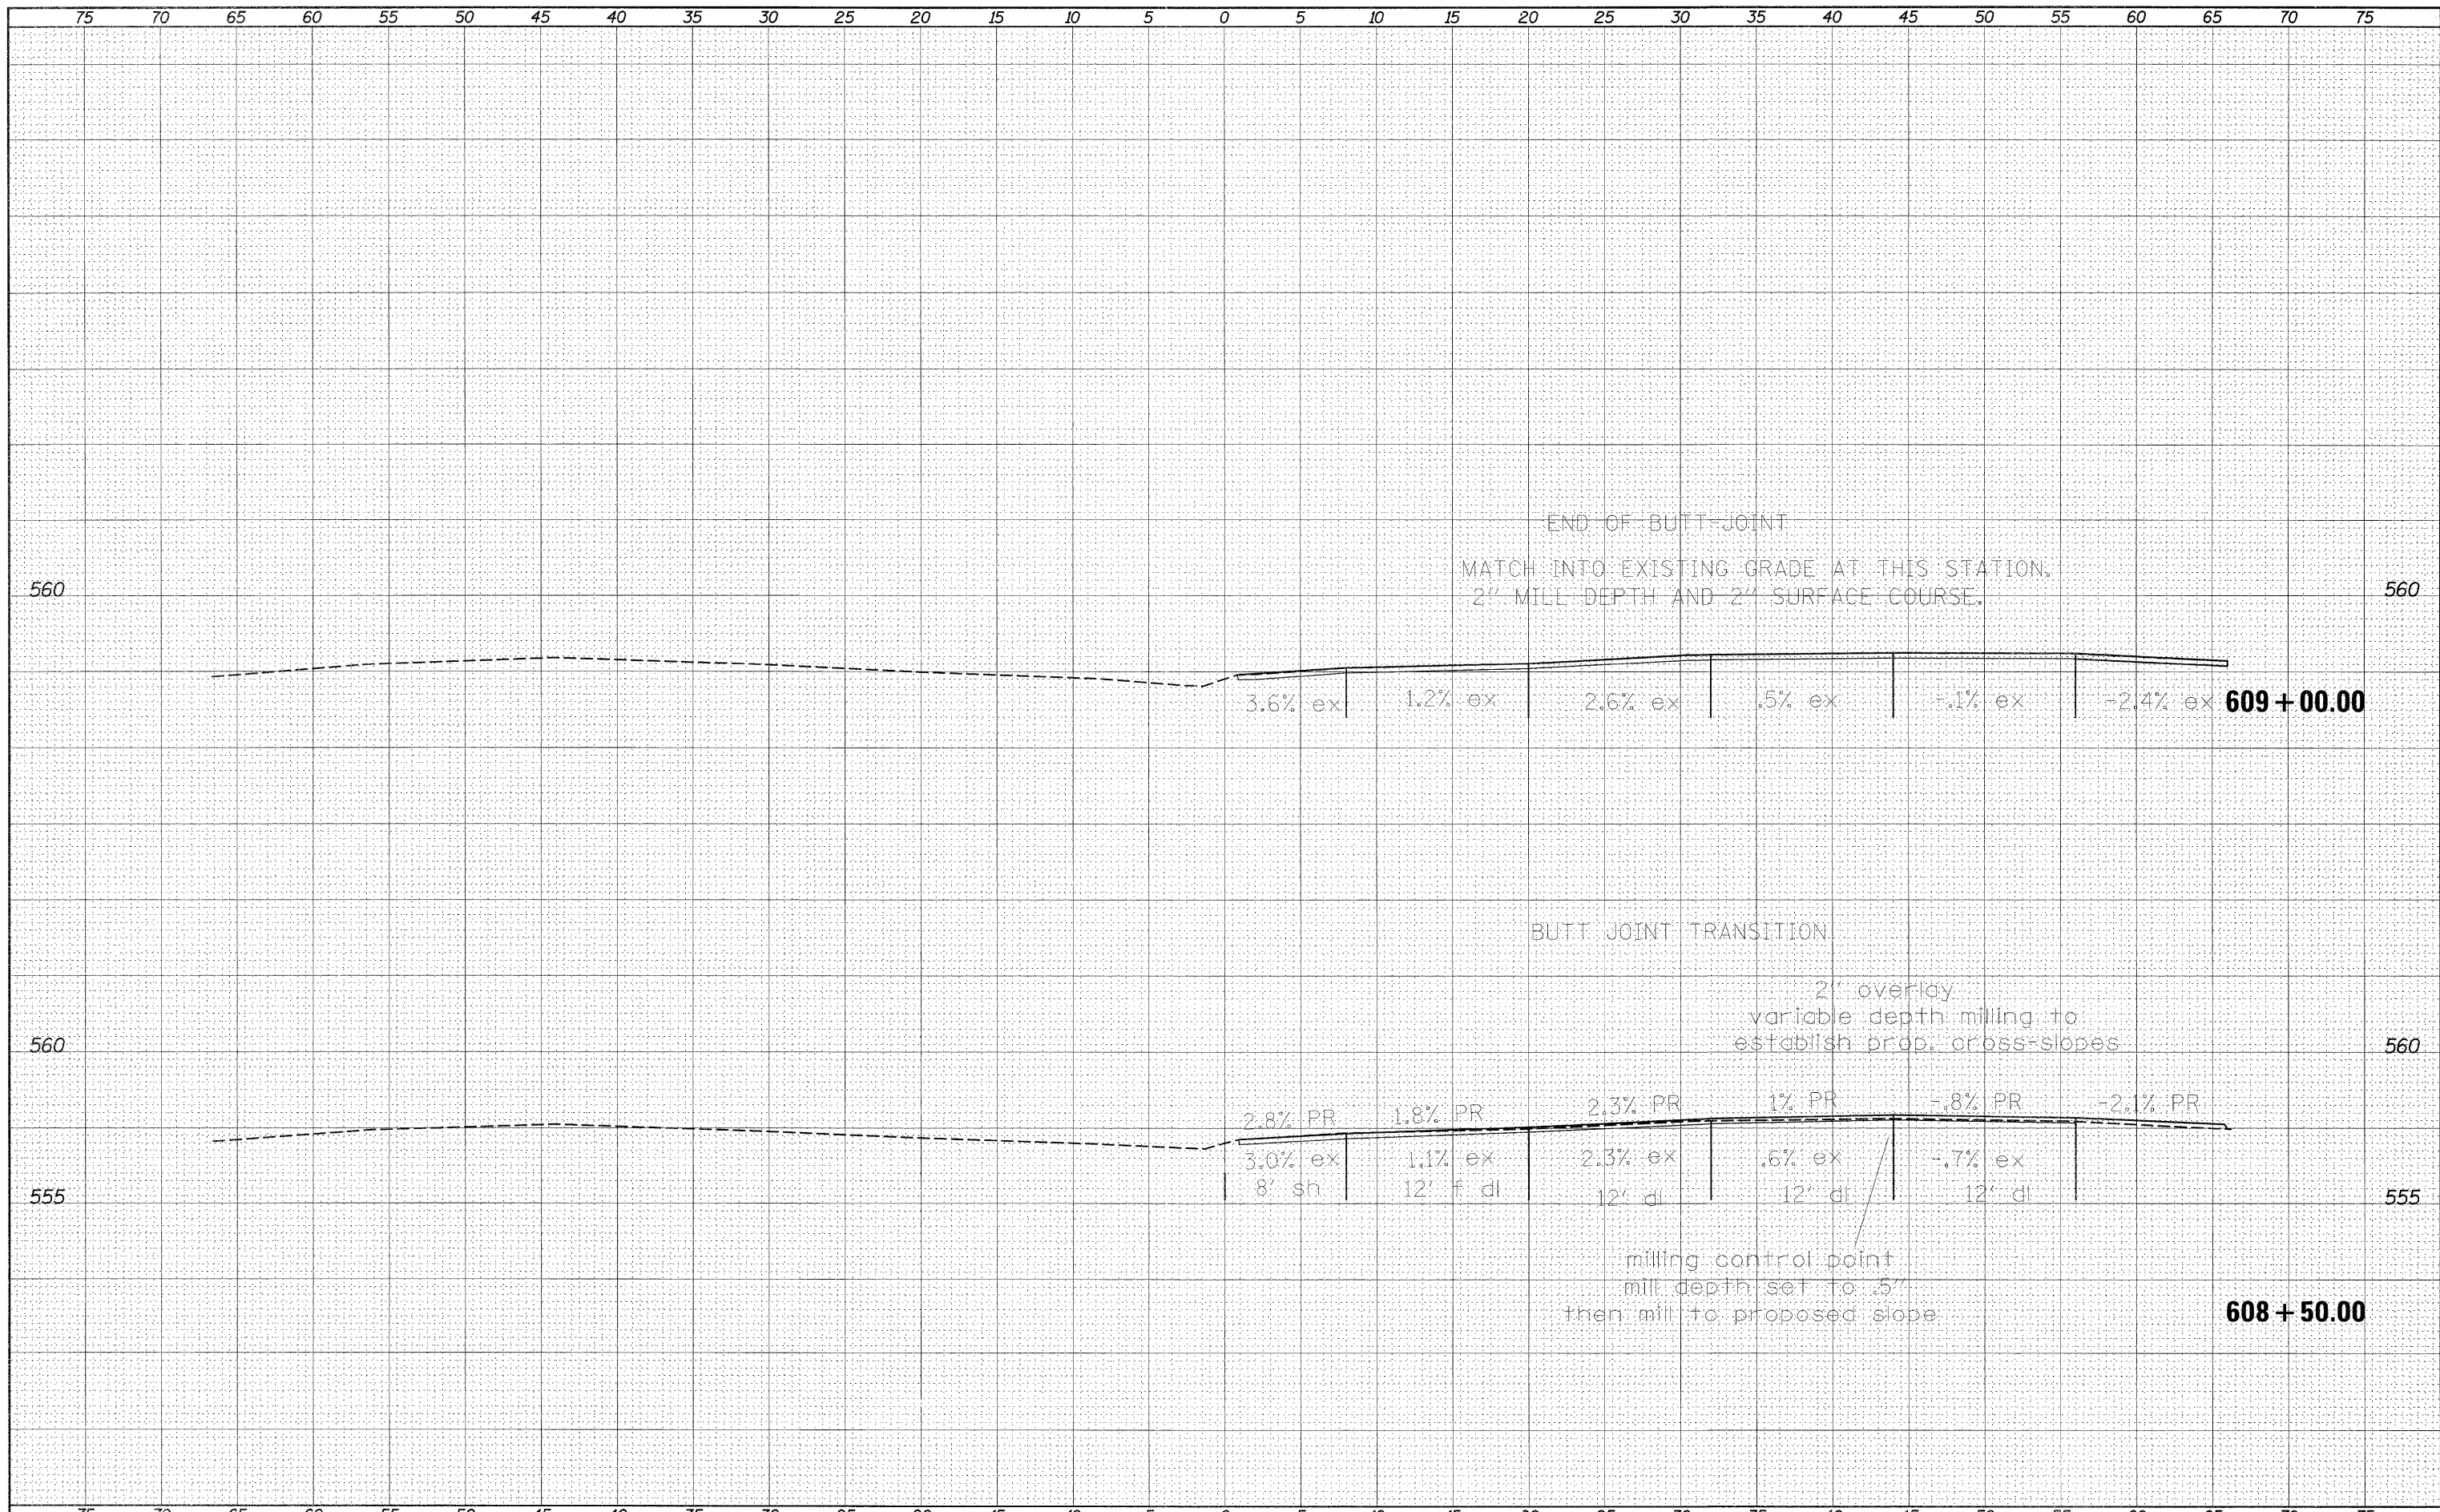

FILE NAME =	USER NAME = #USER#	DESIGNED -	REVISED -	STATE OF ILLINOIS DEPARTMENT OF TRANSPORTATION	CROSS-SECTION SHEETS (LOCATION 1)			F.A.I. RTE.	SECTION	COUNTY	TOTAL SHEETS	SHEET NO.
#FILE#		DRAWN -	REVISED -		64	82-6T	ST. CLAIR	53	42			
PLOT SCALE = #SCALE#		CHECKED -	REVISED -		SCALE: _____ SHEET NO. ___ OF ___ SHEETS STA. 608+50.00 TO STA. 609+00.00			CONTRACT NO. 76E9				
PLOT DATE = #DATE#		DATE -	REVISED -		ILLINOIS FED. AID PROJECT							