


**OMIT
LOCATION
(NO WORK DONE)**

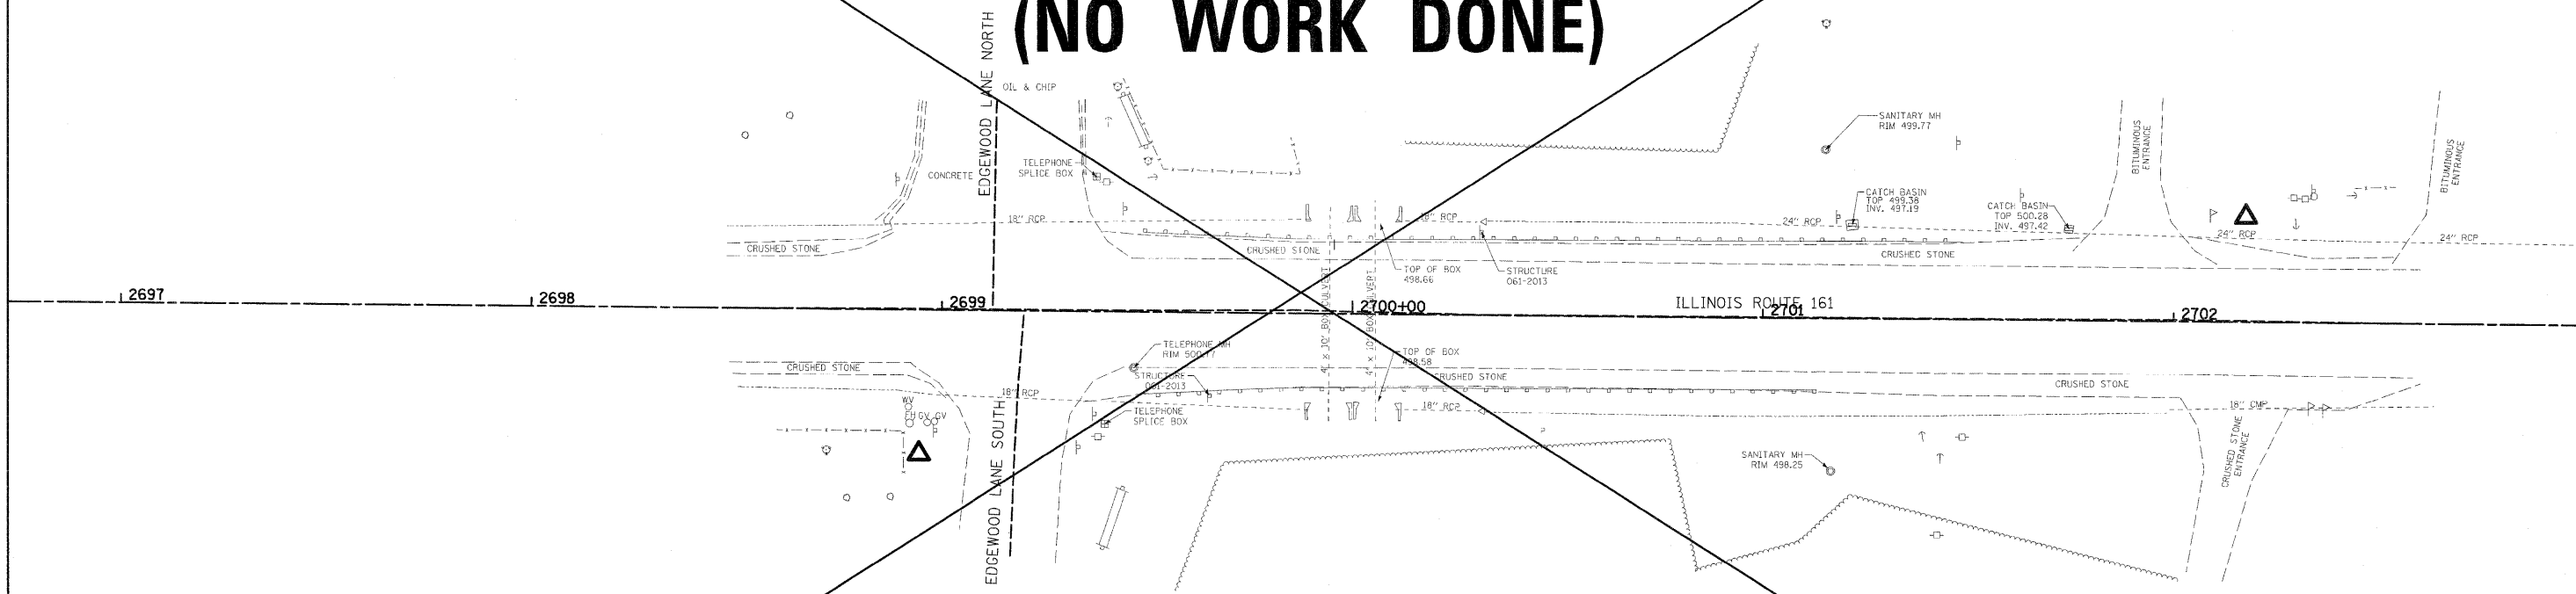

FILE NAME =	USER NAME = .USERDESCR.	DESIGNED - DLD	REVISED -	STATE OF ILLINOIS DEPARTMENT OF TRANSPORTATION	LOCATION 27 (S.N. 061-2013) BOX CULVERT-CENTRALIA	F.A.P. RTE.	SECTION	COUNTY	TOTAL SHEETS	SHEET NO.	
hr\6513 idot db ver\6513.03 wo 3\cadd\sh	ts\0873E76-SHT-PLANL27-34.dgn	DRAWN - DLD	REVISED -			B05	D8 GUARDRAIL UPDATE 2011	VARIOUS	37	34	
	PLOT SCALE = 2X/0000' / 1"	CHECKED - BGH	REVISED -			CONTRACT NO. 76E78					
	PLOT DATE = 3/24/2011	DATE - 3/17/2011	REVISED -			ILLINOIS FED. AID PROJECT					
						SCALE:	SHEET NO.	OF SHEETS	STA.	TO STA.	