


- NOTES**
1. LOCATIONS OF BRIDGE APPROACH SLABS AND BRIDGE ABUTMENTS ARE APPROXIMATE. THE CONTRACTOR SHALL FIELD VERIFY ALL LOCATIONS.
 2. SEE SHEET 29 FOR DETAILS OF SURFACE REMOVAL AT BRIDGE APPROACHES.

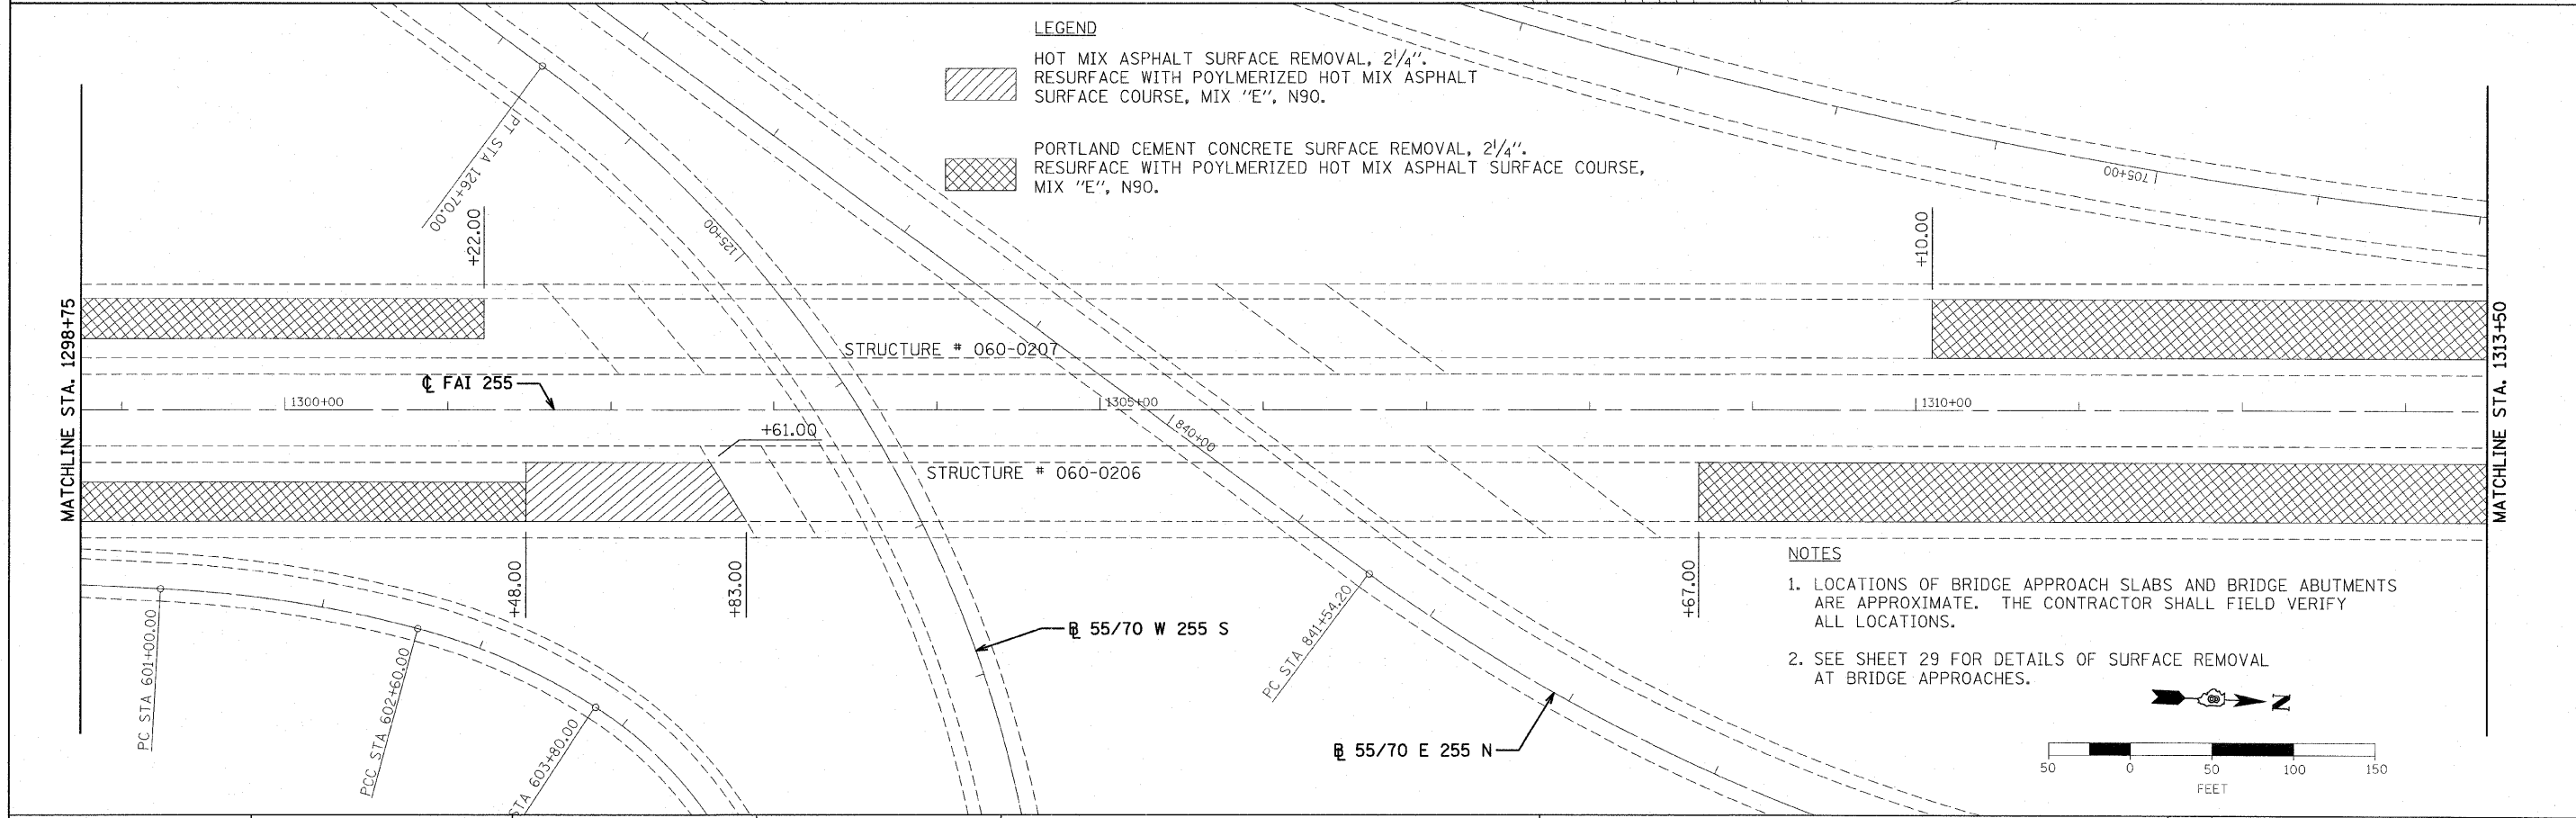

- NOTES**
1. LOCATIONS OF BRIDGE APPROACH SLABS AND BRIDGE ABUTMENTS ARE APPROXIMATE. THE CONTRACTOR SHALL FIELD VERIFY ALL LOCATIONS.
 2. SEE SHEET 29 FOR DETAILS OF SURFACE REMOVAL AT BRIDGE APPROACHES.

FILE NAME = 08378682-SHT03-PLAN.WD38.dgn	USER NAME = jbailey1	DESIGNED - D SOMMER	REVISED -	STATE OF ILLINOIS DEPARTMENT OF TRANSPORTATION	F.A.I. 255 (I-255) RESURFACING PLAN SHEET		F.A.I. RTE. = 255	SECTION = 60-(7, 8) RS-1	COUNTY = MADISON	TOTAL SHEETS = 29	SHEET NO. = 13	
PLT SCALE = 50.0000' / IN.	CHECKED - T NITTLER	DATE = 03/23/11	REVISED -		SCALE: 1"=50'	SHEET NO. 3 OF 5 SHEETS	STA. 1284+00 TO STA. 1313+50	CONTRACT NO. 76E98				
PLT DATE = 3/30/2011	DATE = 03/23/11	REVISED -	REVISED -		ILLINOIS FED. AID PROJECT							