


 







LEGEND

-  ARROW BOARD
-  WORK AREA
-  WORKER
-  SIGN
-  DIRECTIONAL INDICATOR BARRICADE WITH STEADY BURN MONODIRECTIONAL LIGHT
-  TYPE II BARRICADE, DRUM, OR VERTICAL BARRICADE WITH STEADY BURN MONODIRECTIONAL LIGHT
-  FLAGGER WITH TRAFFIC CONTROL SIGN
-  TYPE II BARRICADE OR DRUMS
-  DRUMS WITH STEADY BURNING MONODIRECTIONAL LIGHT

① WORK ZONE SPEED LIMIT SIGNS AND FLAGGER SIGNS SHALL BE MOVED AS NECESSARY TO MAINTAIN THE REQUIRED SPACING BETWEEN THE SIGNS AND THE WORKERS IN EACH SEPARATE WORK ACTIVITY.



NOTES:

1. NO LANE CLOSURES ARE PERMITTED ON FRIDAYS
2. 2 LANE CLOSURES WILL NOT BE PERMITTED DURING PEAK HOURS, 6 A.M.-10 A.M. AND 2 P.M.-6 P.M. FOR BOTH NORTHBOUND AND SOUTHBOUND
3. SEE STANDARD 701411 FOR MAINTAINING TRAFFIC ON ENTRANCE AND EXIT RAMP WITHIN OUTER LANE CLOSURE

STAGE I

STAGE I CONSTRUCTION INCLUDES MAINLINE OUTER LANE FOR BOTH NORTHBOUND AND SOUTHBOUND AS WELL AS ANY AUXILLIARY LANE CONSTRUCTION

WORK ZONE	W2-1115(0)-3618
SPEED LIMIT	R2-1-3648
45	
BEGINS	W2-1113(0)-3612
XXX FINE MINIMUM	R2-1106-3618

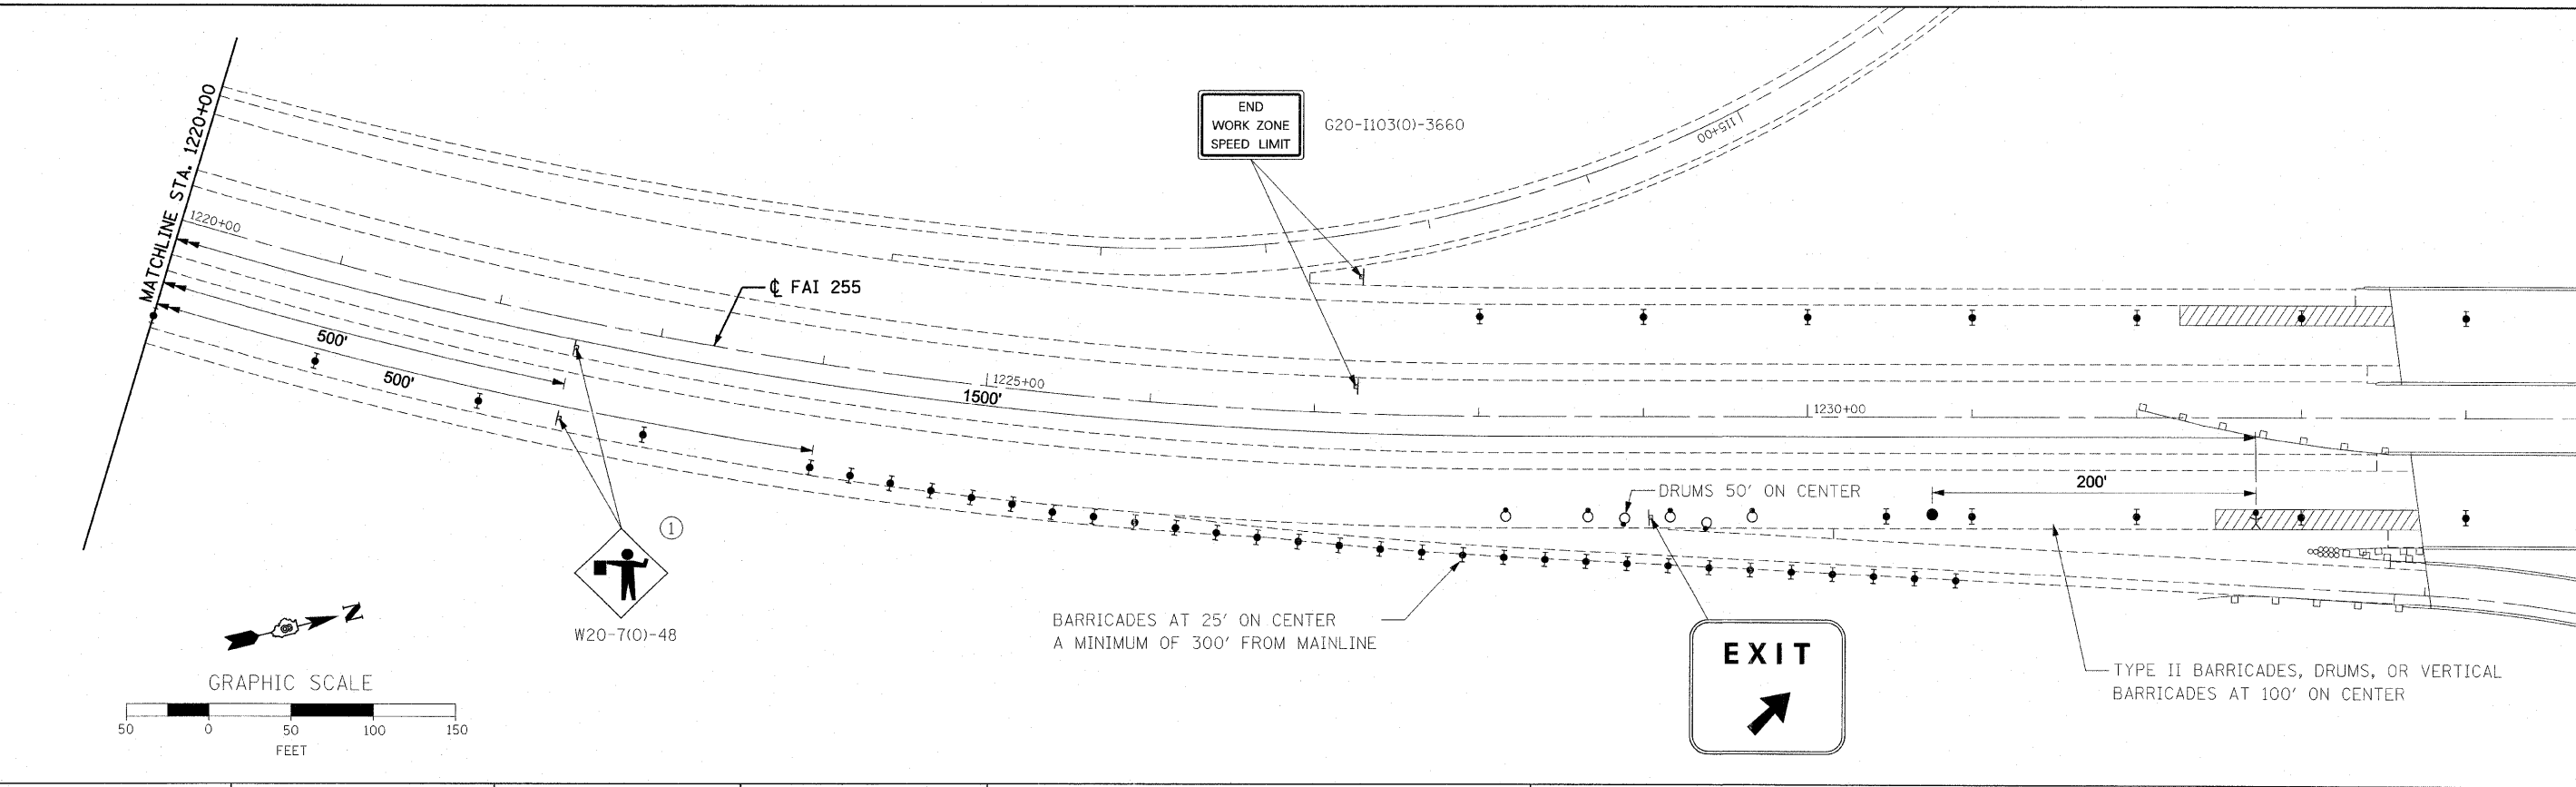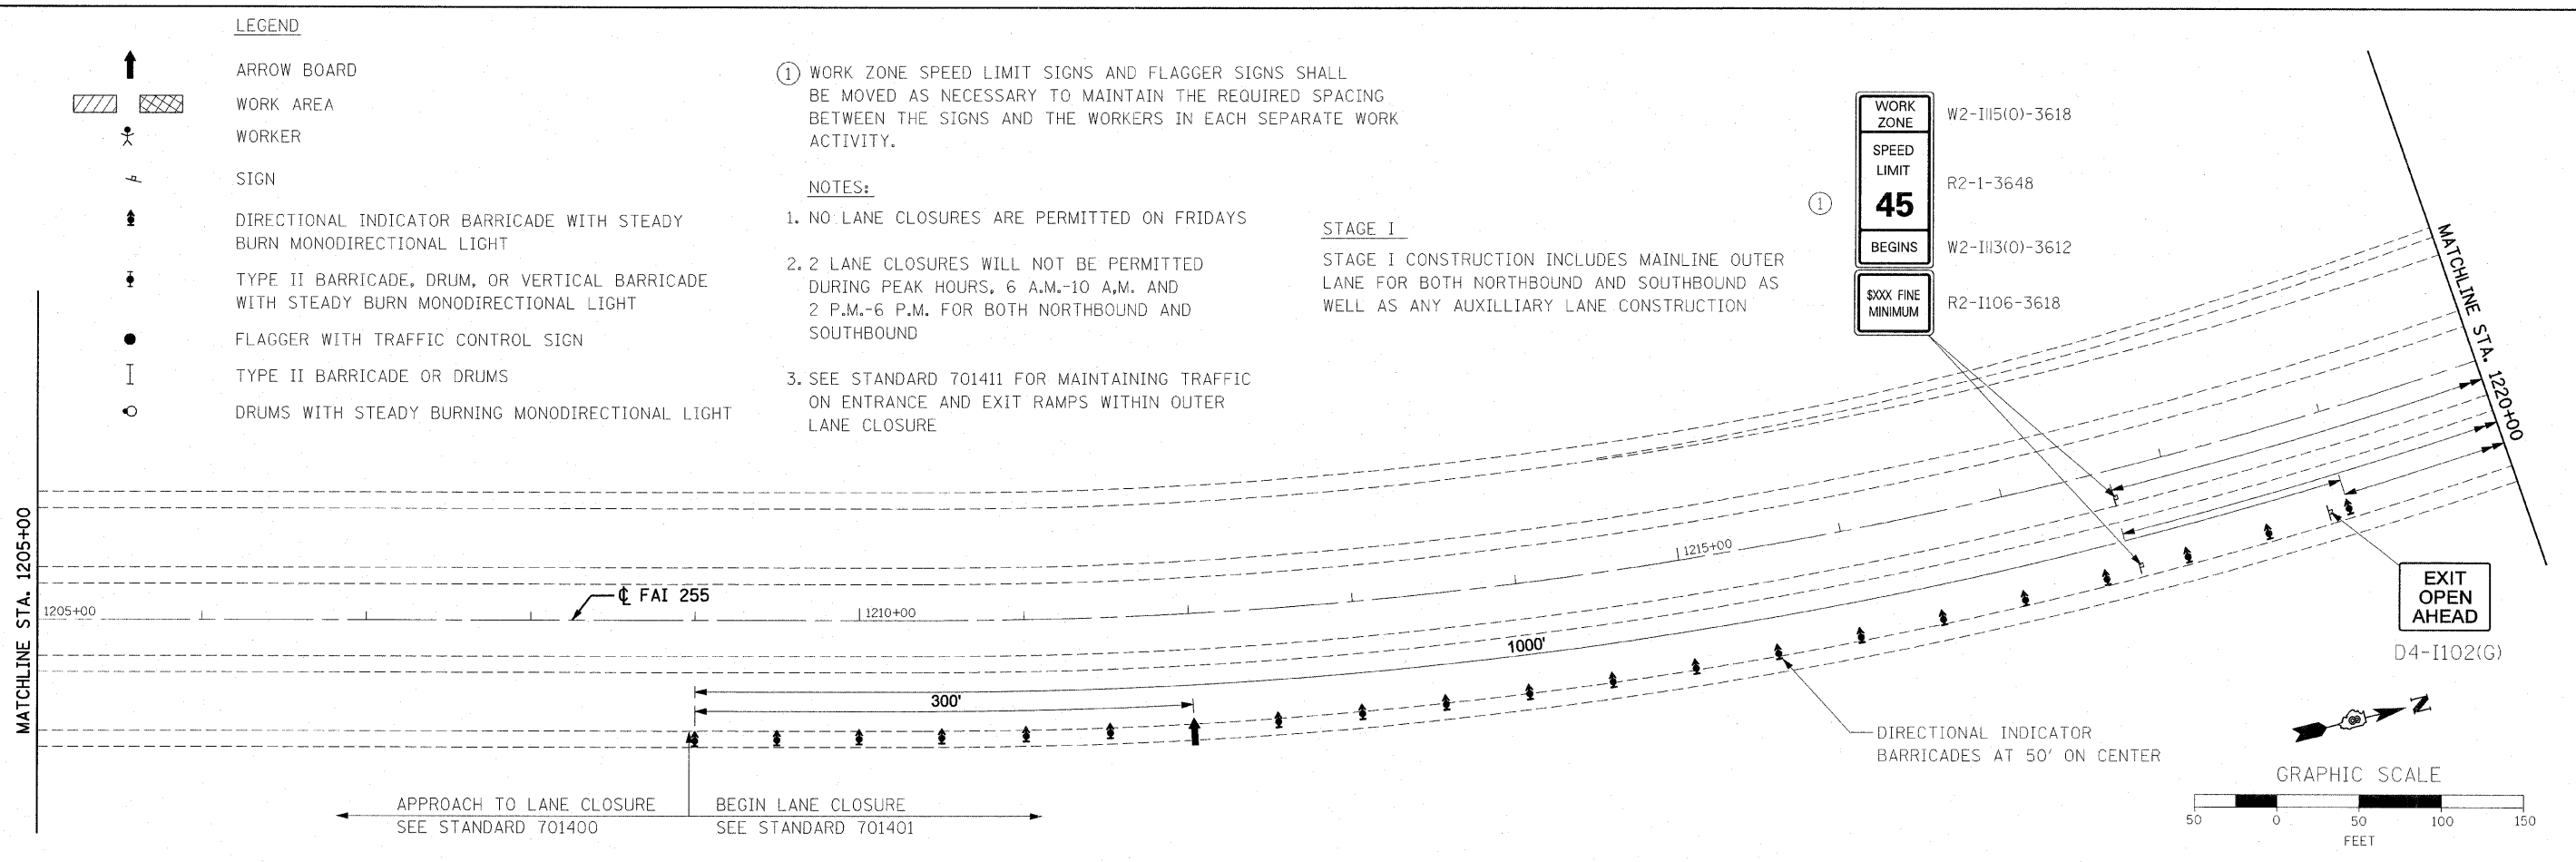

FILE NAME = D8378602-SHT01-STAGE1.W830.dgn

USER NAME = jbailej
 PLOT SCALE = 50.0000' / IN.
 PLOT DATE = 3/30/2011

DESIGNED - D SOMMER
 DRAWN - J BAILEY
 CHECKED - T NITTLER
 DATE - 03/23/11

REVISED -
 REVISED -
 REVISED -
 REVISED -

STATE OF ILLINOIS
 DEPARTMENT OF TRANSPORTATION

STAGE I TRAFFIC CONTROL

SCALE: 1"=50' SHEET NO. 1 OF 2 SHEETS STA. 1205+00 TO STA. 1234+00

F.A.I. RTE.	SECTION	COUNTY	TOTAL SHEETS	SHEET NO.
255	60-(7, 8) RS-1	MADISON	29	16
CONTRACT NO. 76E98				
[ILLINOIS] FED. AID PROJECT				