








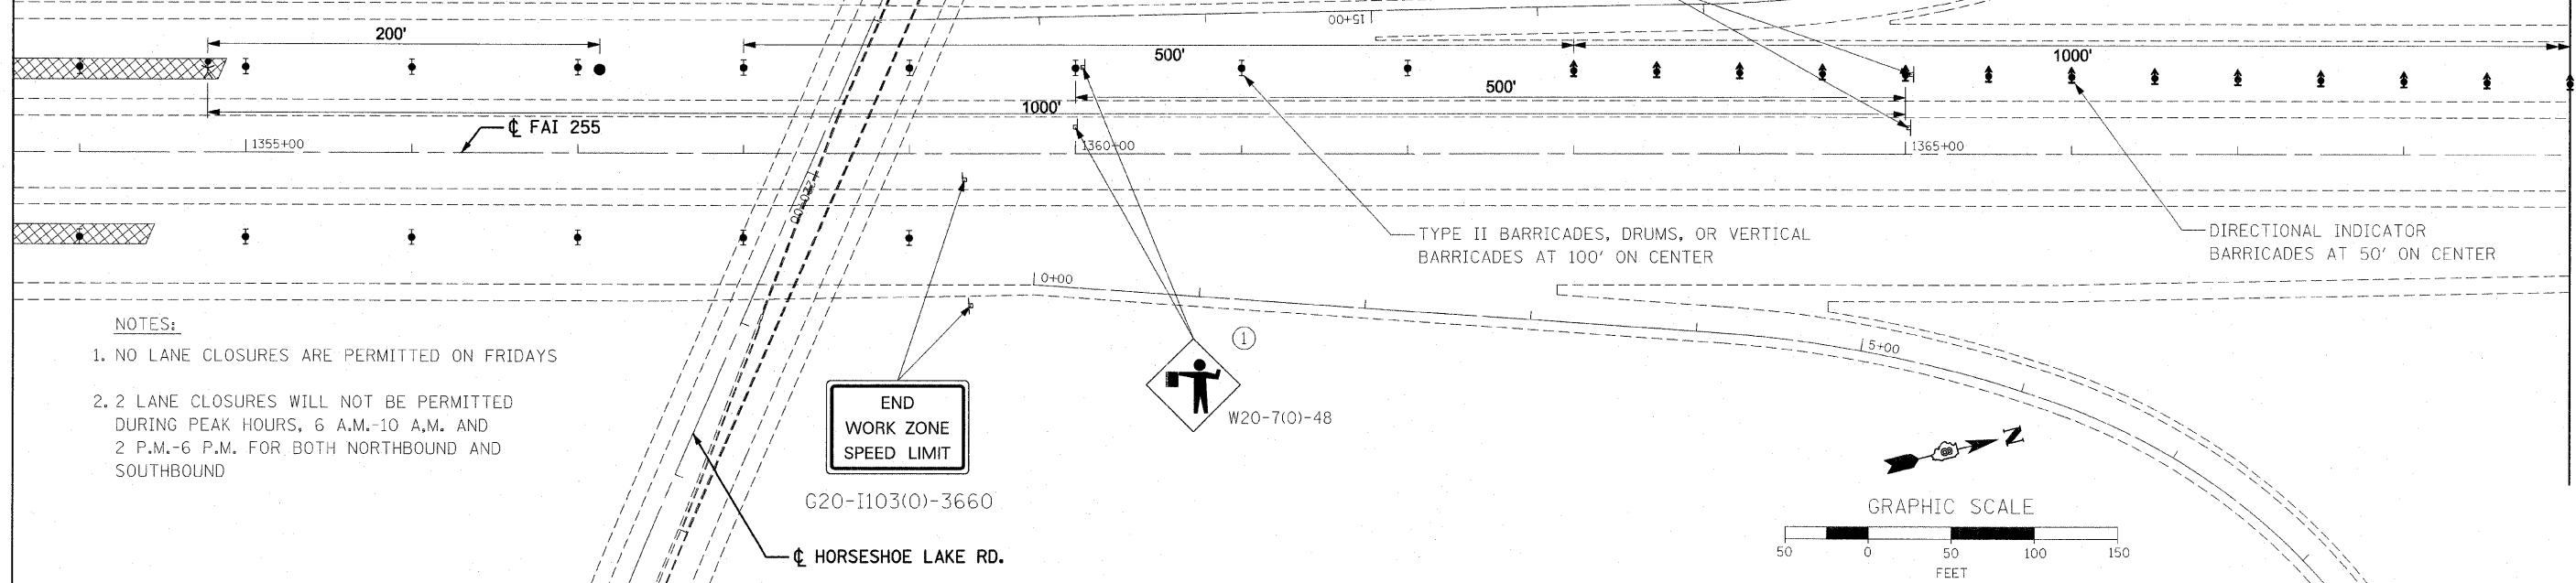


LEGEND

-  ARROW BOARD
-  WORK AREA
-  WORKER
-  SIGN
-  DIRECTIONAL INDICATOR BARRICADE WITH STEADY BURN MONODIRECTIONAL LIGHT


-  TYPE II BARRICADE, DRUM, OR VERTICAL BARRICADE WITH STEADY BURN MONODIRECTIONAL LIGHT
-  FLAGGER WITH TRAFFIC CONTROL SIGN
-  TYPE II BARRICADE OR DRUMS
-  DRUMS WITH STEADY BURNING MONODIRECTIONAL LIGHT

WORK ZONE
SPEED LIMIT
45
BEGINS
W2-1115(0)-3618
W2-1113(0)-3612
W2-1106-3618



NOTES:


1. NO LANE CLOSURES ARE PERMITTED ON FRIDAYS
2. 2 LANE CLOSURES WILL NOT BE PERMITTED DURING PEAK HOURS, 6 A.M.-10 A.M. AND 2 P.M.-6 P.M. FOR BOTH NORTHBOUND AND SOUTHBOUND

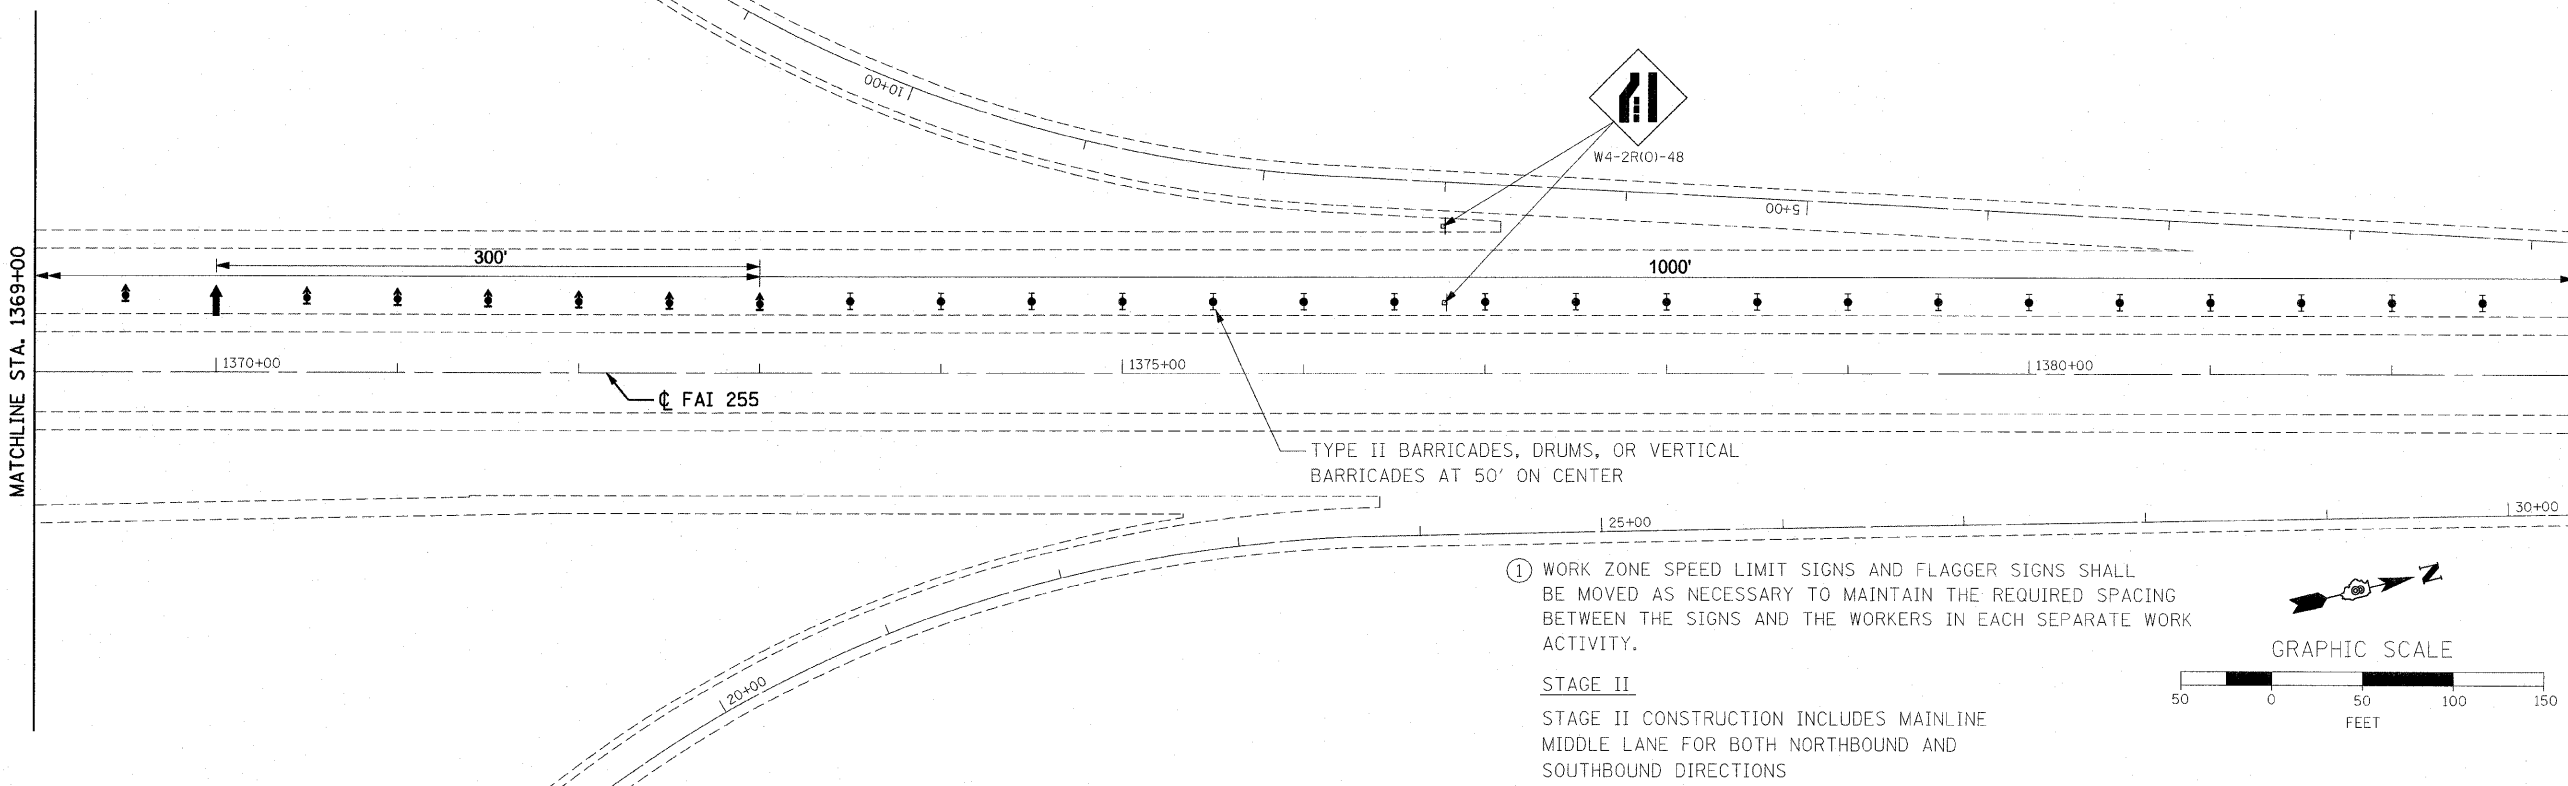

① WORK ZONE SPEED LIMIT SIGNS AND FLAGGER SIGNS SHALL BE MOVED AS NECESSARY TO MAINTAIN THE REQUIRED SPACING BETWEEN THE SIGNS AND THE WORKERS IN EACH SEPARATE WORK ACTIVITY.

STAGE II

STAGE II CONSTRUCTION INCLUDES MAINLINE MIDDLE LANE FOR BOTH NORTHBOUND AND SOUTHBOUND DIRECTIONS

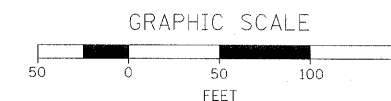

FILE NAME = D8378602-SHT03-STAGE2_W030.dgn

USER NAME = jbailejl
PLOT SCALE = 50.0000' / 1" IN.
PLOT DATE = 3/30/2011

DESIGNED - D SOMMER
DRAWN - J BAILEY
CHECKED - T NITTLER
DATE - 03/23/11

REVISED -
REVISED -
REVISED -
REVISED -

STATE OF ILLINOIS
DEPARTMENT OF TRANSPORTATION

STAGE II TRAFFIC CONTROL

SCALE: 1"=50' SHEET NO. 3 OF 4 SHEETS STA. 1354+00 TO STA. 1383+00

F.A.I. RTE.	SECTION	COUNTY	TOTAL SHEETS	SHEET NO.
255	60-(7, 8) RS-1	MADISON	29	20
CONTRACT NO. 76E98				
ILLINOIS FED. AID PROJECT				