
 

 







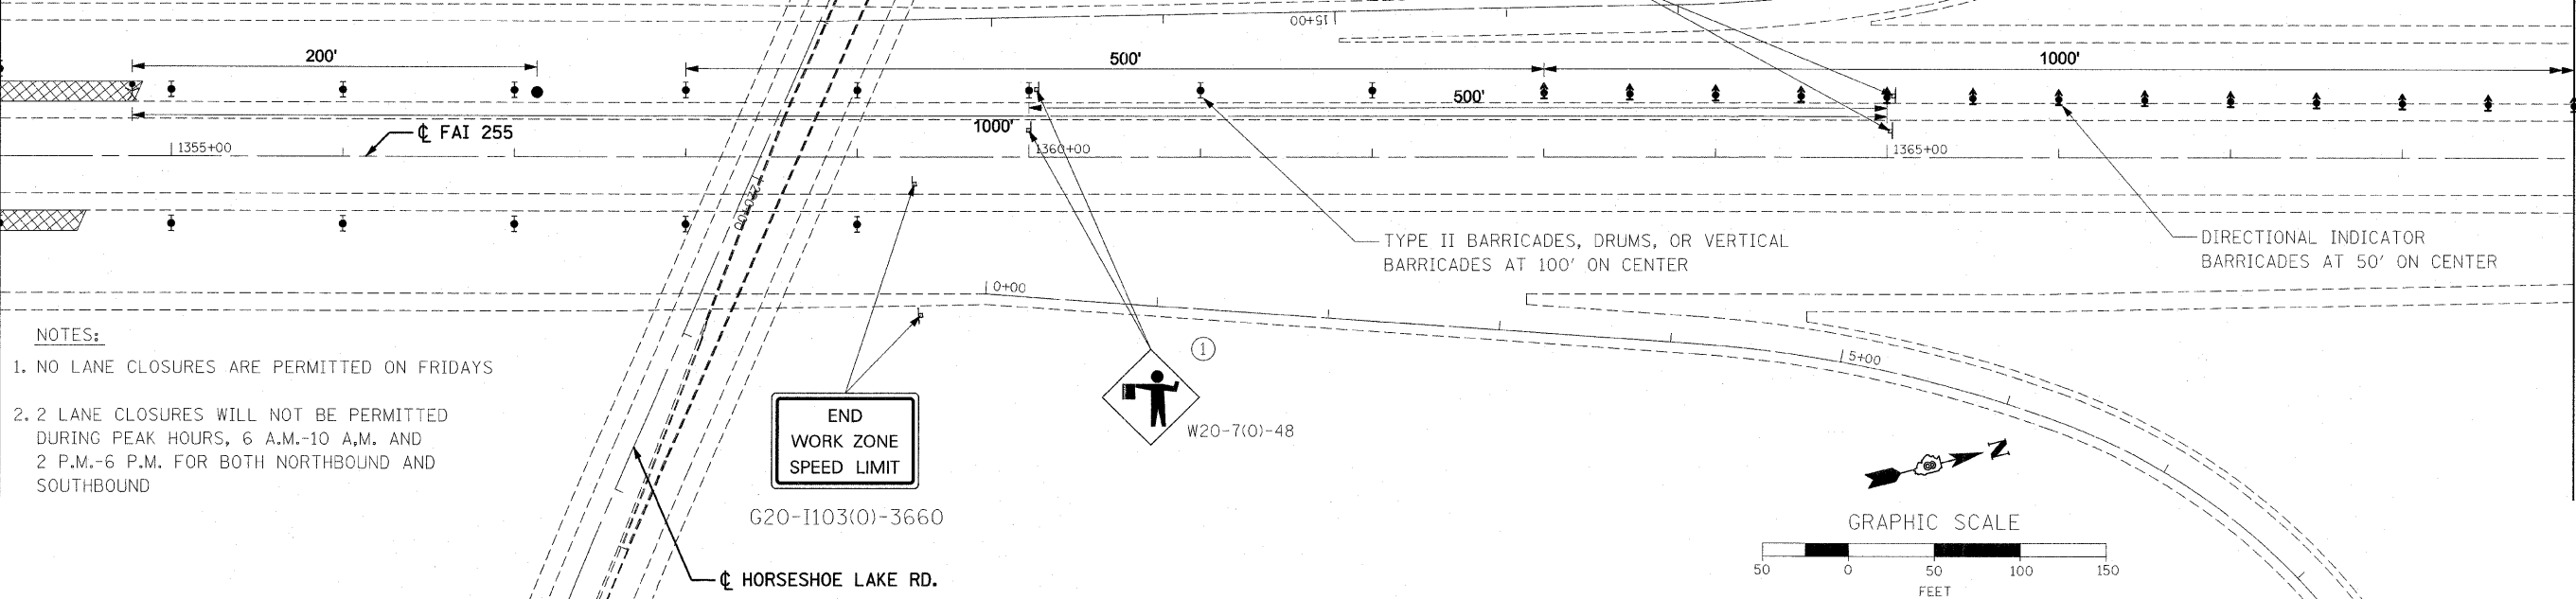
LEGEND

-  ARROW BOARD
-  WORK AREA
-  WORKER
-  SIGN
-  DIRECTIONAL INDICATOR BARRICADE WITH STEADY BURN MONODIRECTIONAL LIGHT
-  TYPE II BARRICADE, DRUM, OR VERTICAL BARRICADE WITH STEADY BURN MONODIRECTIONAL LIGHT
-  FLAGGER WITH TRAFFIC CONTROL SIGN
-  TYPE II BARRICADE OR DRUMS
-  DRUMS WITH STEADY BURNING MONODIRECTIONAL LIGHT


WORK ZONE
SPEED LIMIT
45
BEGINS
W2-III3(O)-3612
XXX FINE MINIMUM
R2-II06-3618

MATCHLINE STA. 1354+00


MATCHLINE STA. 1369+00




- NOTES:
1. NO LANE CLOSURES ARE PERMITTED ON FRIDAYS
 2. 2 LANE CLOSURES WILL NOT BE PERMITTED DURING PEAK HOURS, 6 A.M.-10 A.M. AND 2 P.M.-6 P.M. FOR BOTH NORTHBOUND AND SOUTHBOUND

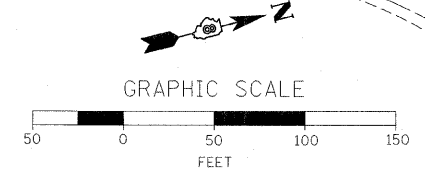

MATCHLINE STA. 1369+00

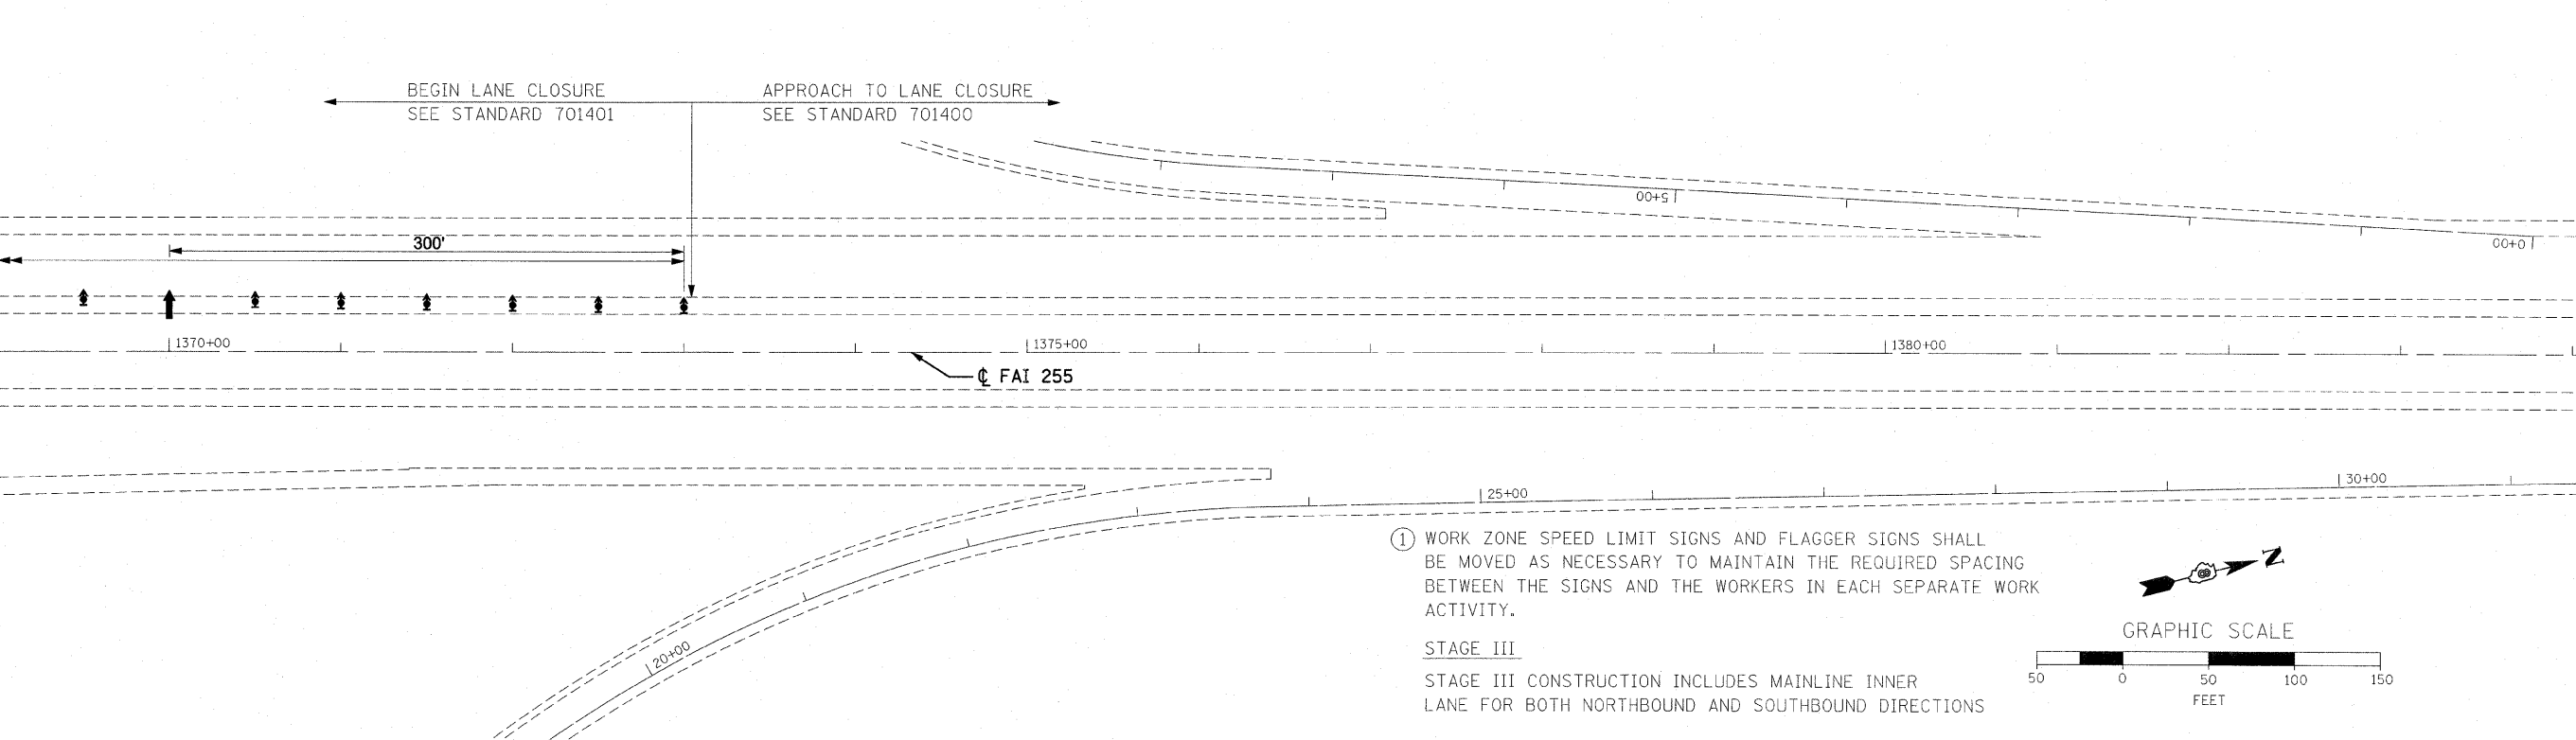

- ① WORK ZONE SPEED LIMIT SIGNS AND FLAGGER SIGNS SHALL BE MOVED AS NECESSARY TO MAINTAIN THE REQUIRED SPACING BETWEEN THE SIGNS AND THE WORKERS IN EACH SEPARATE WORK ACTIVITY.
- STAGE III
STAGE III CONSTRUCTION INCLUDES MAINLINE INNER LANE FOR BOTH NORTHBOUND AND SOUTHBOUND DIRECTIONS

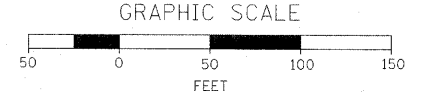

FILE NAME = 08378682-SHT02-STAGE3.W030.dgn	USER NAME = j_bailey	DESIGNED - D SOMMER	REVISED -	STATE OF ILLINOIS DEPARTMENT OF TRANSPORTATION	STAGE III TRAFFIC CONTROL	F.A.I. RTE. 255	SECTION 60-(7, 8) RS-1	COUNTY MADISON	TOTAL SHEETS 29	SHEET NO. 23	
	PLOT SCALE = 50.0000' / IN.	DRAWN - J BAILEY	REVISED -			SCALE: 1"=50'	SHEET NO. 2 OF 2 SHEETS	CONTRACT NO. 76E98		ILLINOIS FED. AID PROJECT	
	PLOT DATE = 3/30/2011	CHECKED - T NITTLER	REVISED -								
		DATE - 03/23/11	REVISED -								