

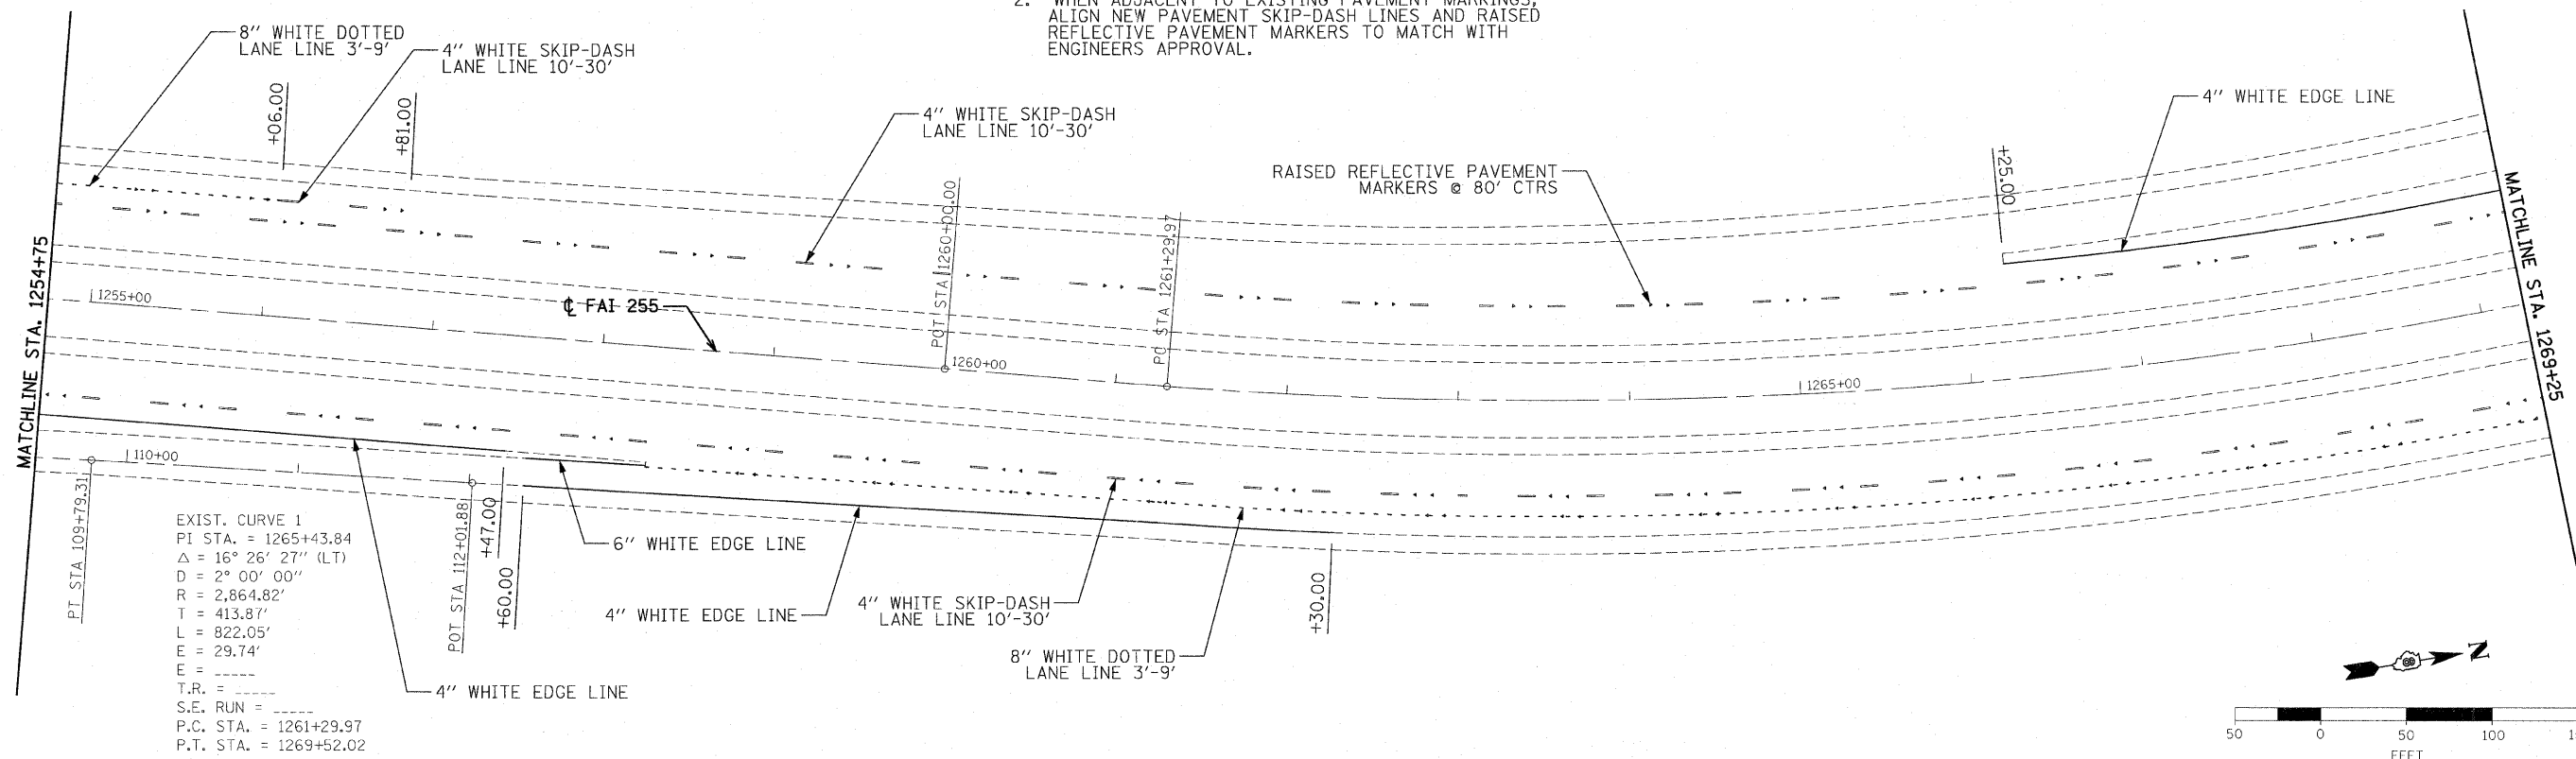
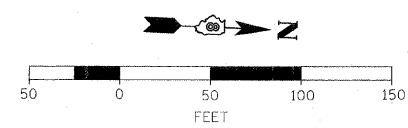


- NOTE:
 1. ALL LANES ARE 12' WIDE UNLESS OTHERWISE NOTED.
 2. WHEN ADJACENT TO EXISTING PAVEMENT MARKINGS, ALIGN NEW PAVEMENT SKIP-DASH LINES AND RAISED REFLECTIVE PAVEMENT MARKERS TO MATCH WITH ENGINEERS APPROVAL.

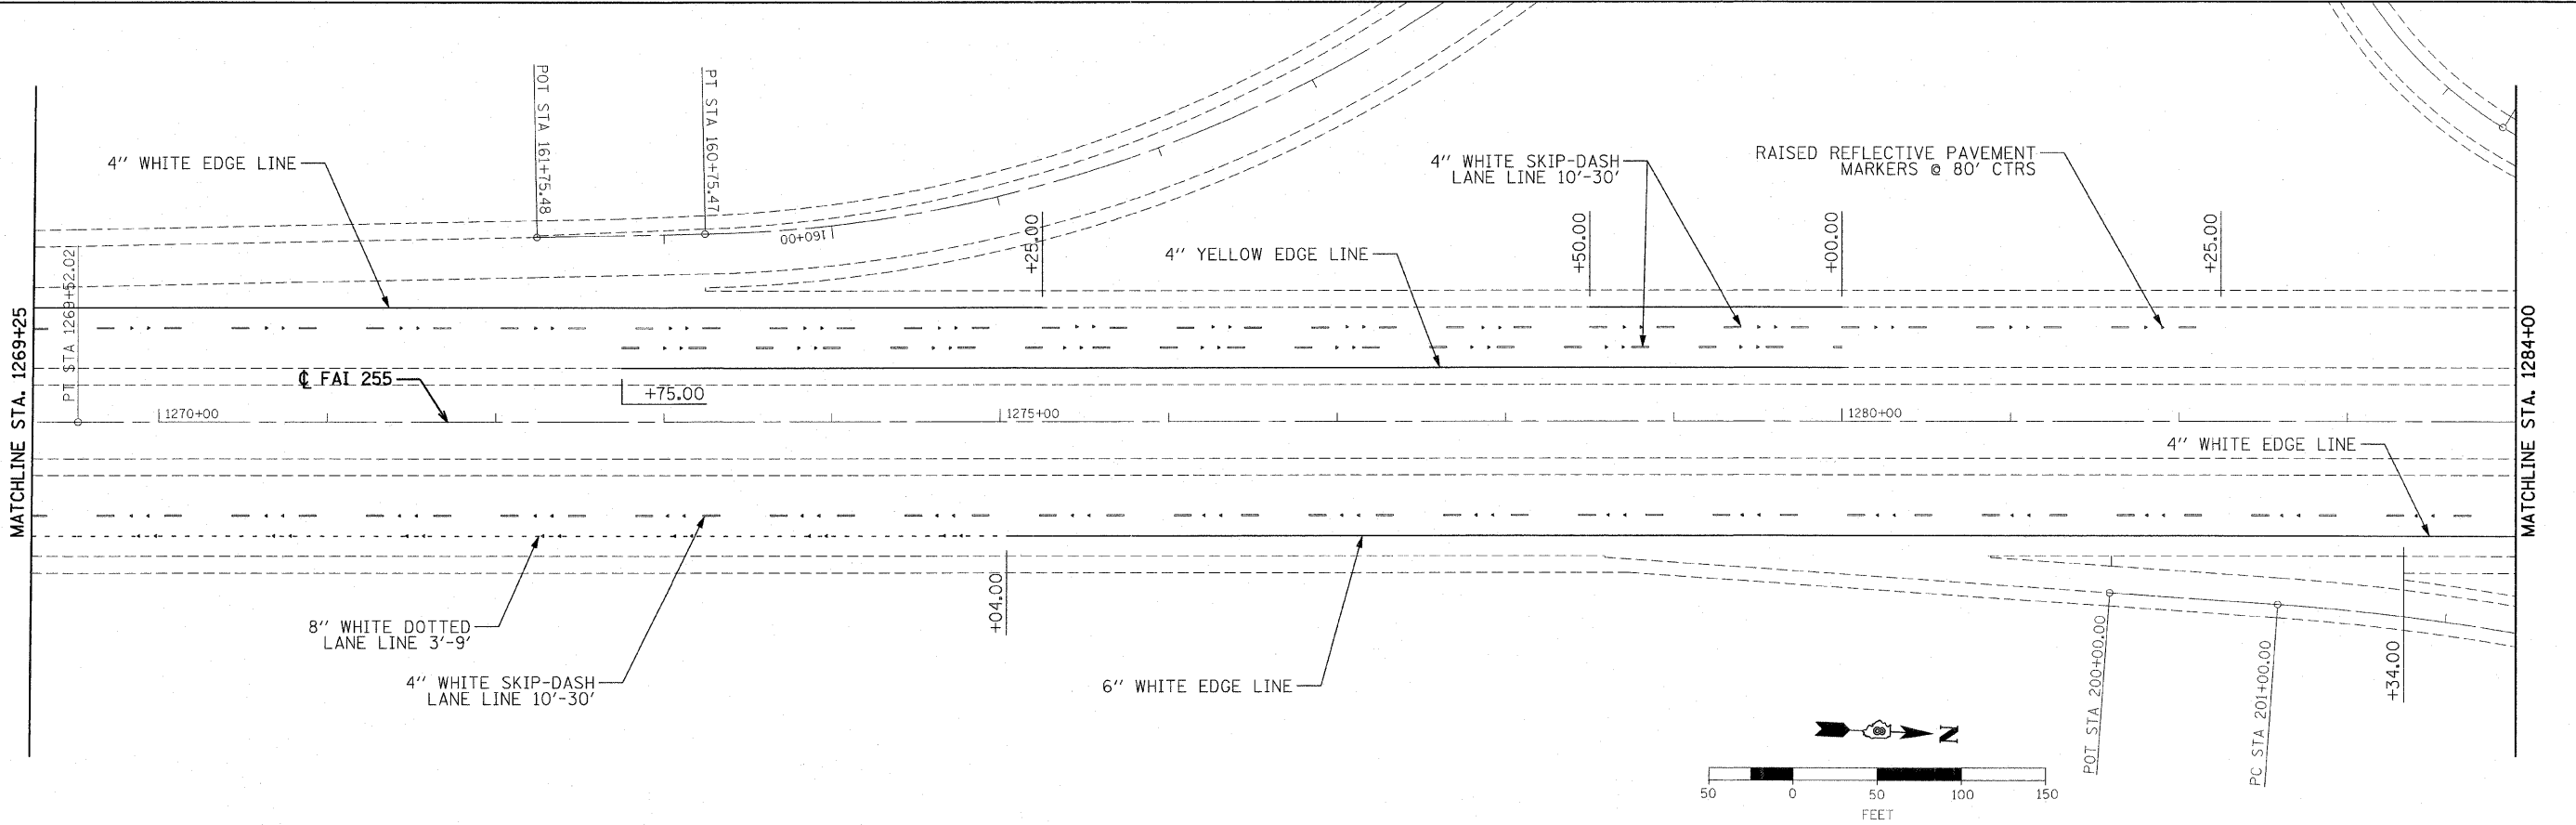

EXIST. CURVE 1
 PI STA. = 1265+43.84
 $\Delta = 16^\circ 26' 27''$ (LT)
 $D = 2^\circ 00' 00''$
 $R = 2,864.82'$
 $T = 413.87'$
 $L = 822.05'$
 $E = 29.74'$
 $E =$
 $T.R. =$
 $S.E. RUN =$
 $P.C. STA. = 1261+29.97$
 $P.T. STA. = 1269+52.02$

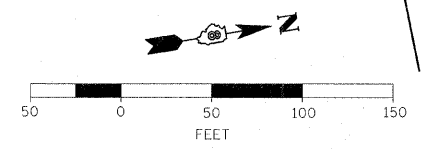

FILE NAME = DB378602-SHT02-PMK_W030.dgn	USER NAME = jbs1egl	DESIGNED - D SOMMER	REVISED -	STATE OF ILLINOIS DEPARTMENT OF TRANSPORTATION	F.A.I. 255 (I-255) PAVEMENT MARKING SHEET		F.A.I. RTE. 255	SECTION 60-(7, 8) RS-1	COUNTY MADISON	TOTAL SHEETS 29	SHEET NO. 25
	PLOT SCALE = 50.0000 "/>										