
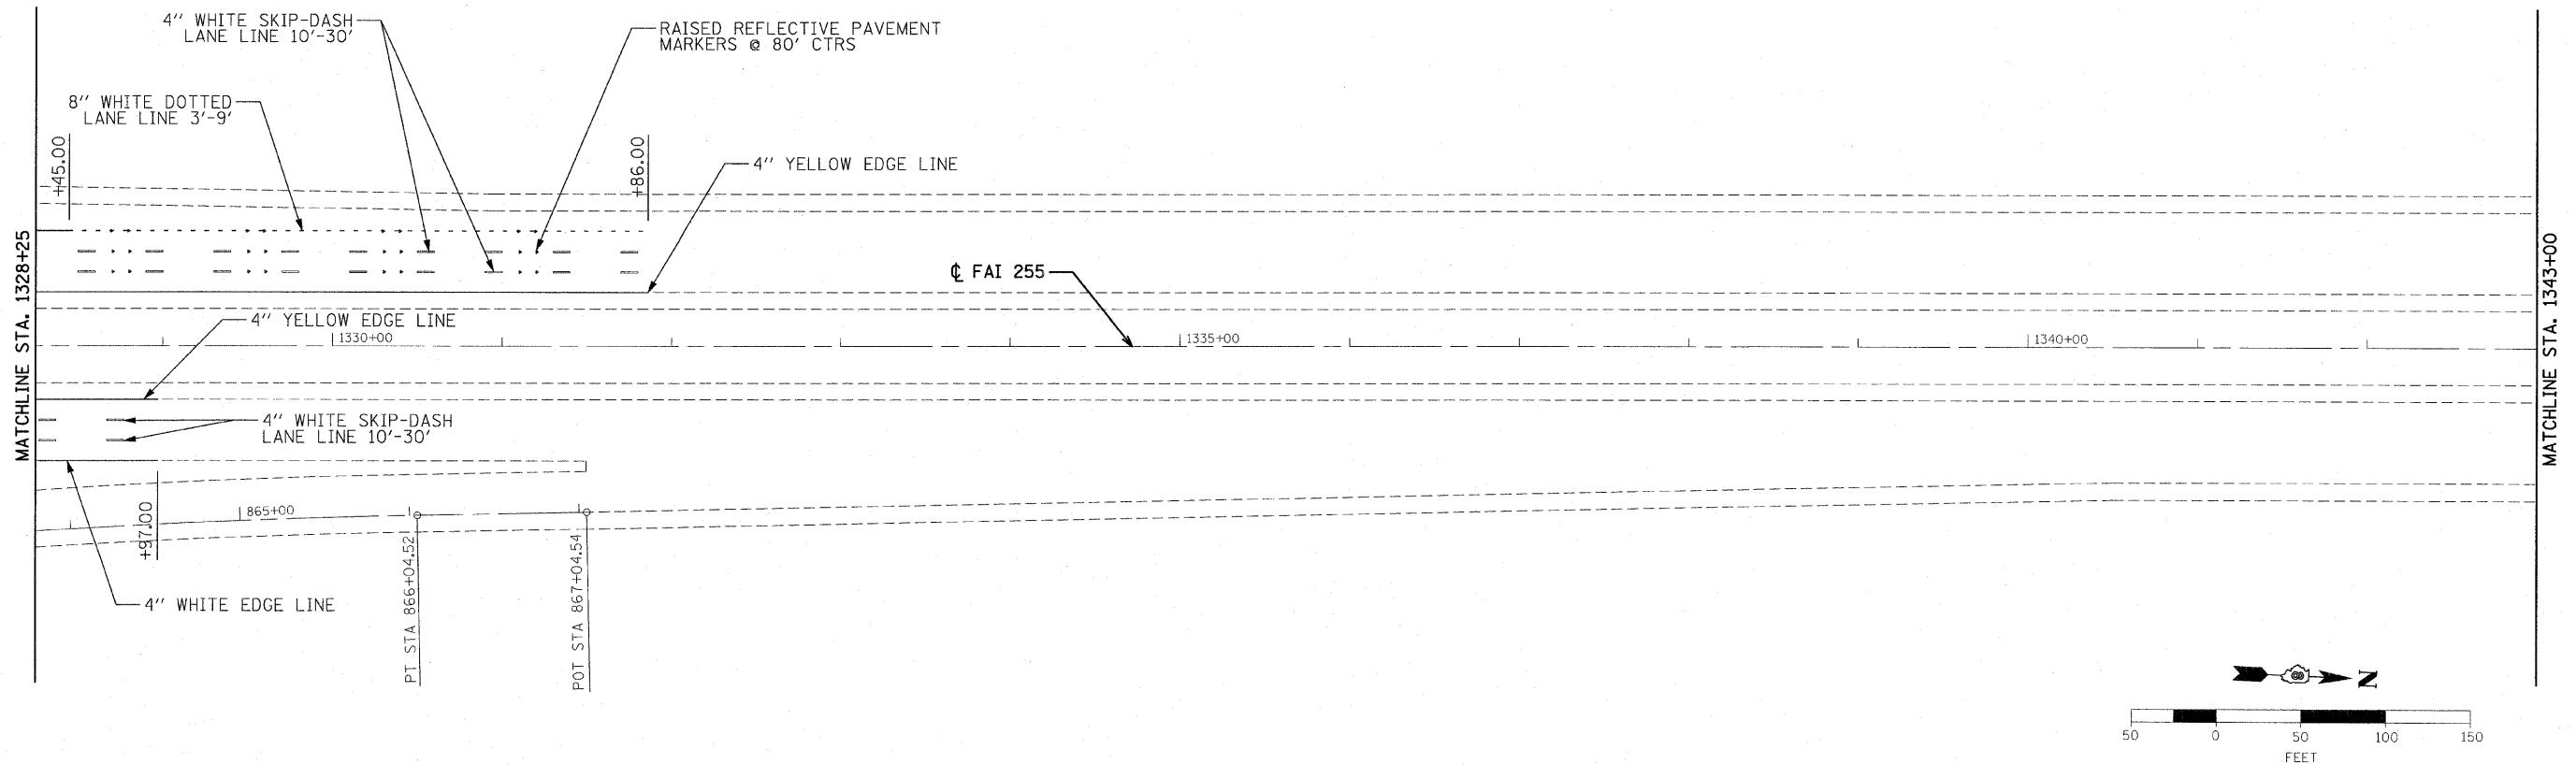


NOTE:  
 1. ALL LANES ARE 12' WIDE UNLESS OTHERWISE NOTED.  
 2. WHEN ADJACENT TO EXISTING PAVEMENT MARKINGS, ALIGN NEW PAVEMENT SKIP-DASH LINES AND RAISED REFLECTIVE PAVEMENT MARKERS TO MATCH WITH ENGINEERS APPROVAL.

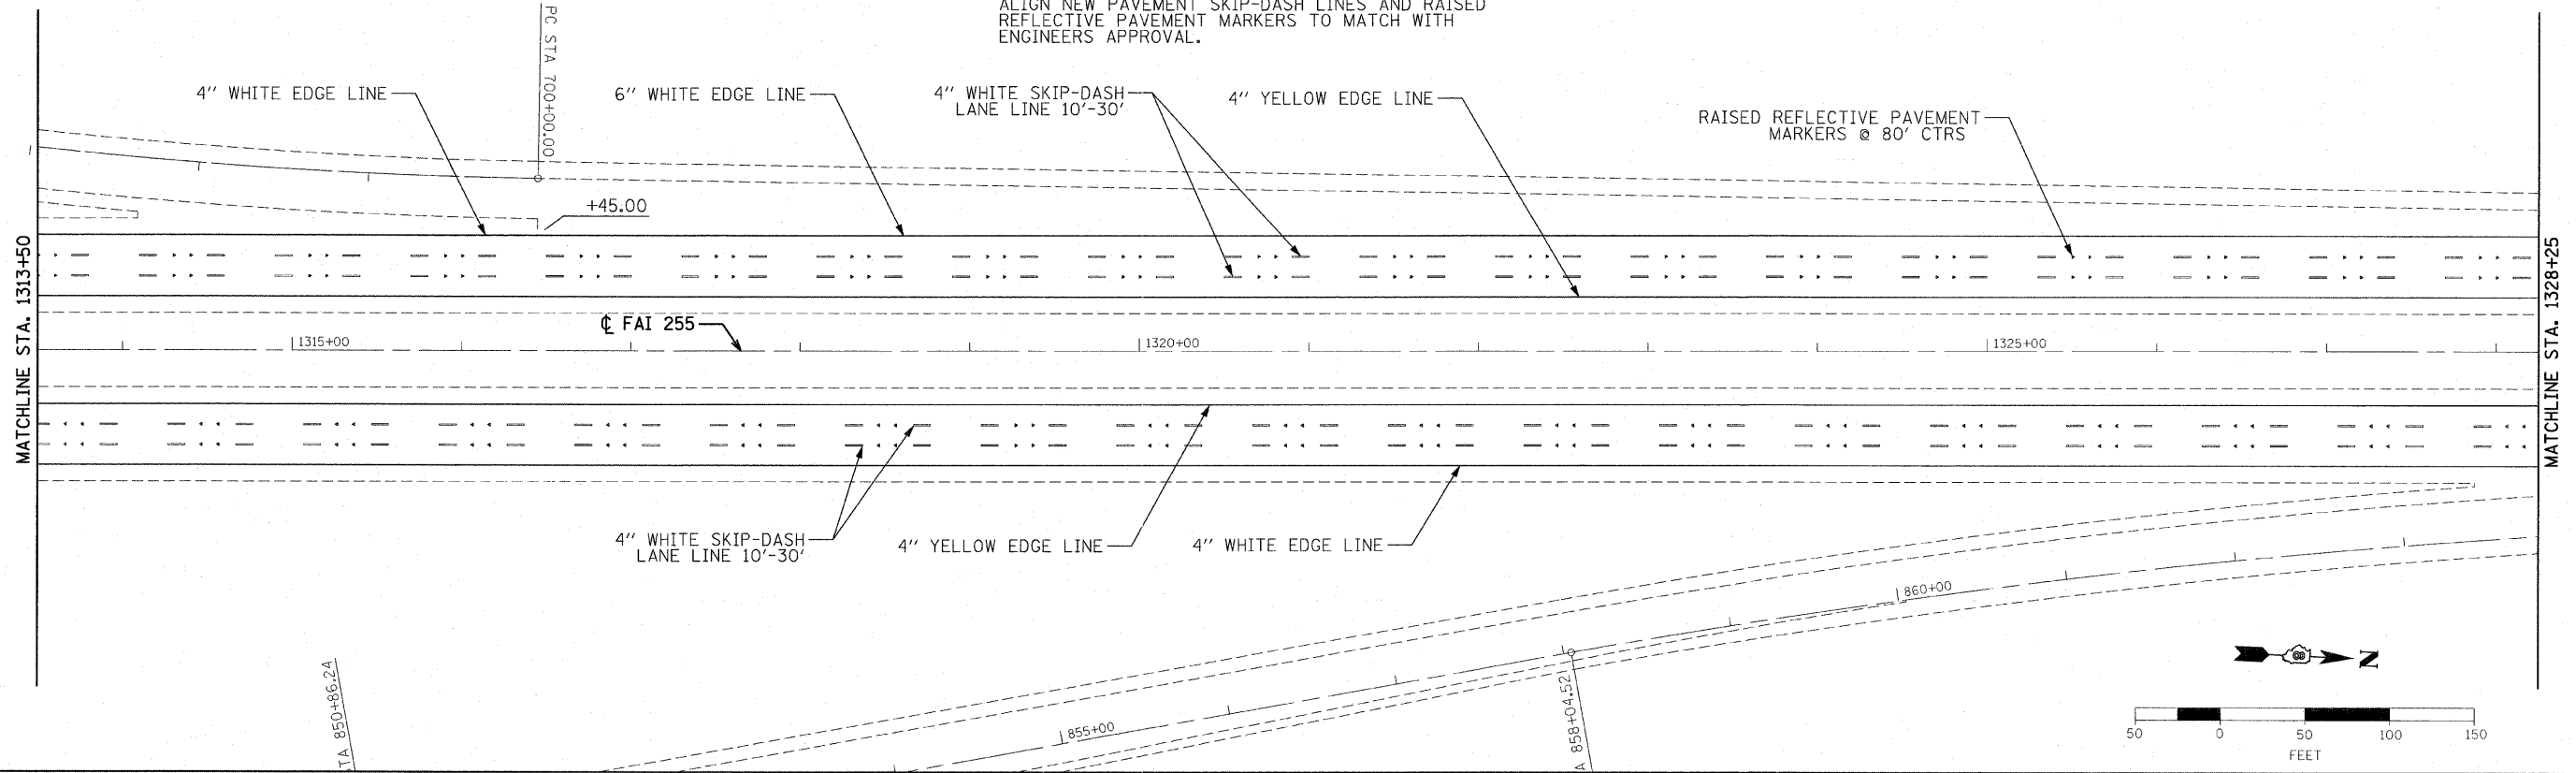

FILE NAME = D8378692-SHT04-PMK_W030.dgn	USER NAME = jbailey	DESIGNED - D SOMMER	REVISED -	<b>STATE OF ILLINOIS DEPARTMENT OF TRANSPORTATION</b>	<b>F.A.I. 255 (I-255) PAVEMENT MARKING SHEET</b>		F.A.I. RTE. 255	SECTION 60-(7, 8) RS-1	COUNTY MADISON	TOTAL SHEETS 29	SHEET NO. 27
	PLOT SCALE = 50.0000' / IN.	CHECKED - T NITTLER	REVISED -				SCALE: 1"=50'	SHEET NO. 4 OF 5 SHEETS	STA. 1313+50 TO STA. 1343+00	CONTRACT NO. 76E98	
	PLOT DATE = 3/30/2011	DATE - 03/23/11	REVISED -				ILLINOIS FED. AID PROJECT				