


COMPANY NAME: HRGreen
 CONTACT: K. W. H. J.
 CLIENT: CITY OF ROCKFORD
 DATE PLOTTED: 3/31/2011 7:56:13 AM
 FILE NAME: 86100021-ss.dgn
 PLOT DRIVER: pdfcut
 PEN TABLE: 51rect 2x24.tbl

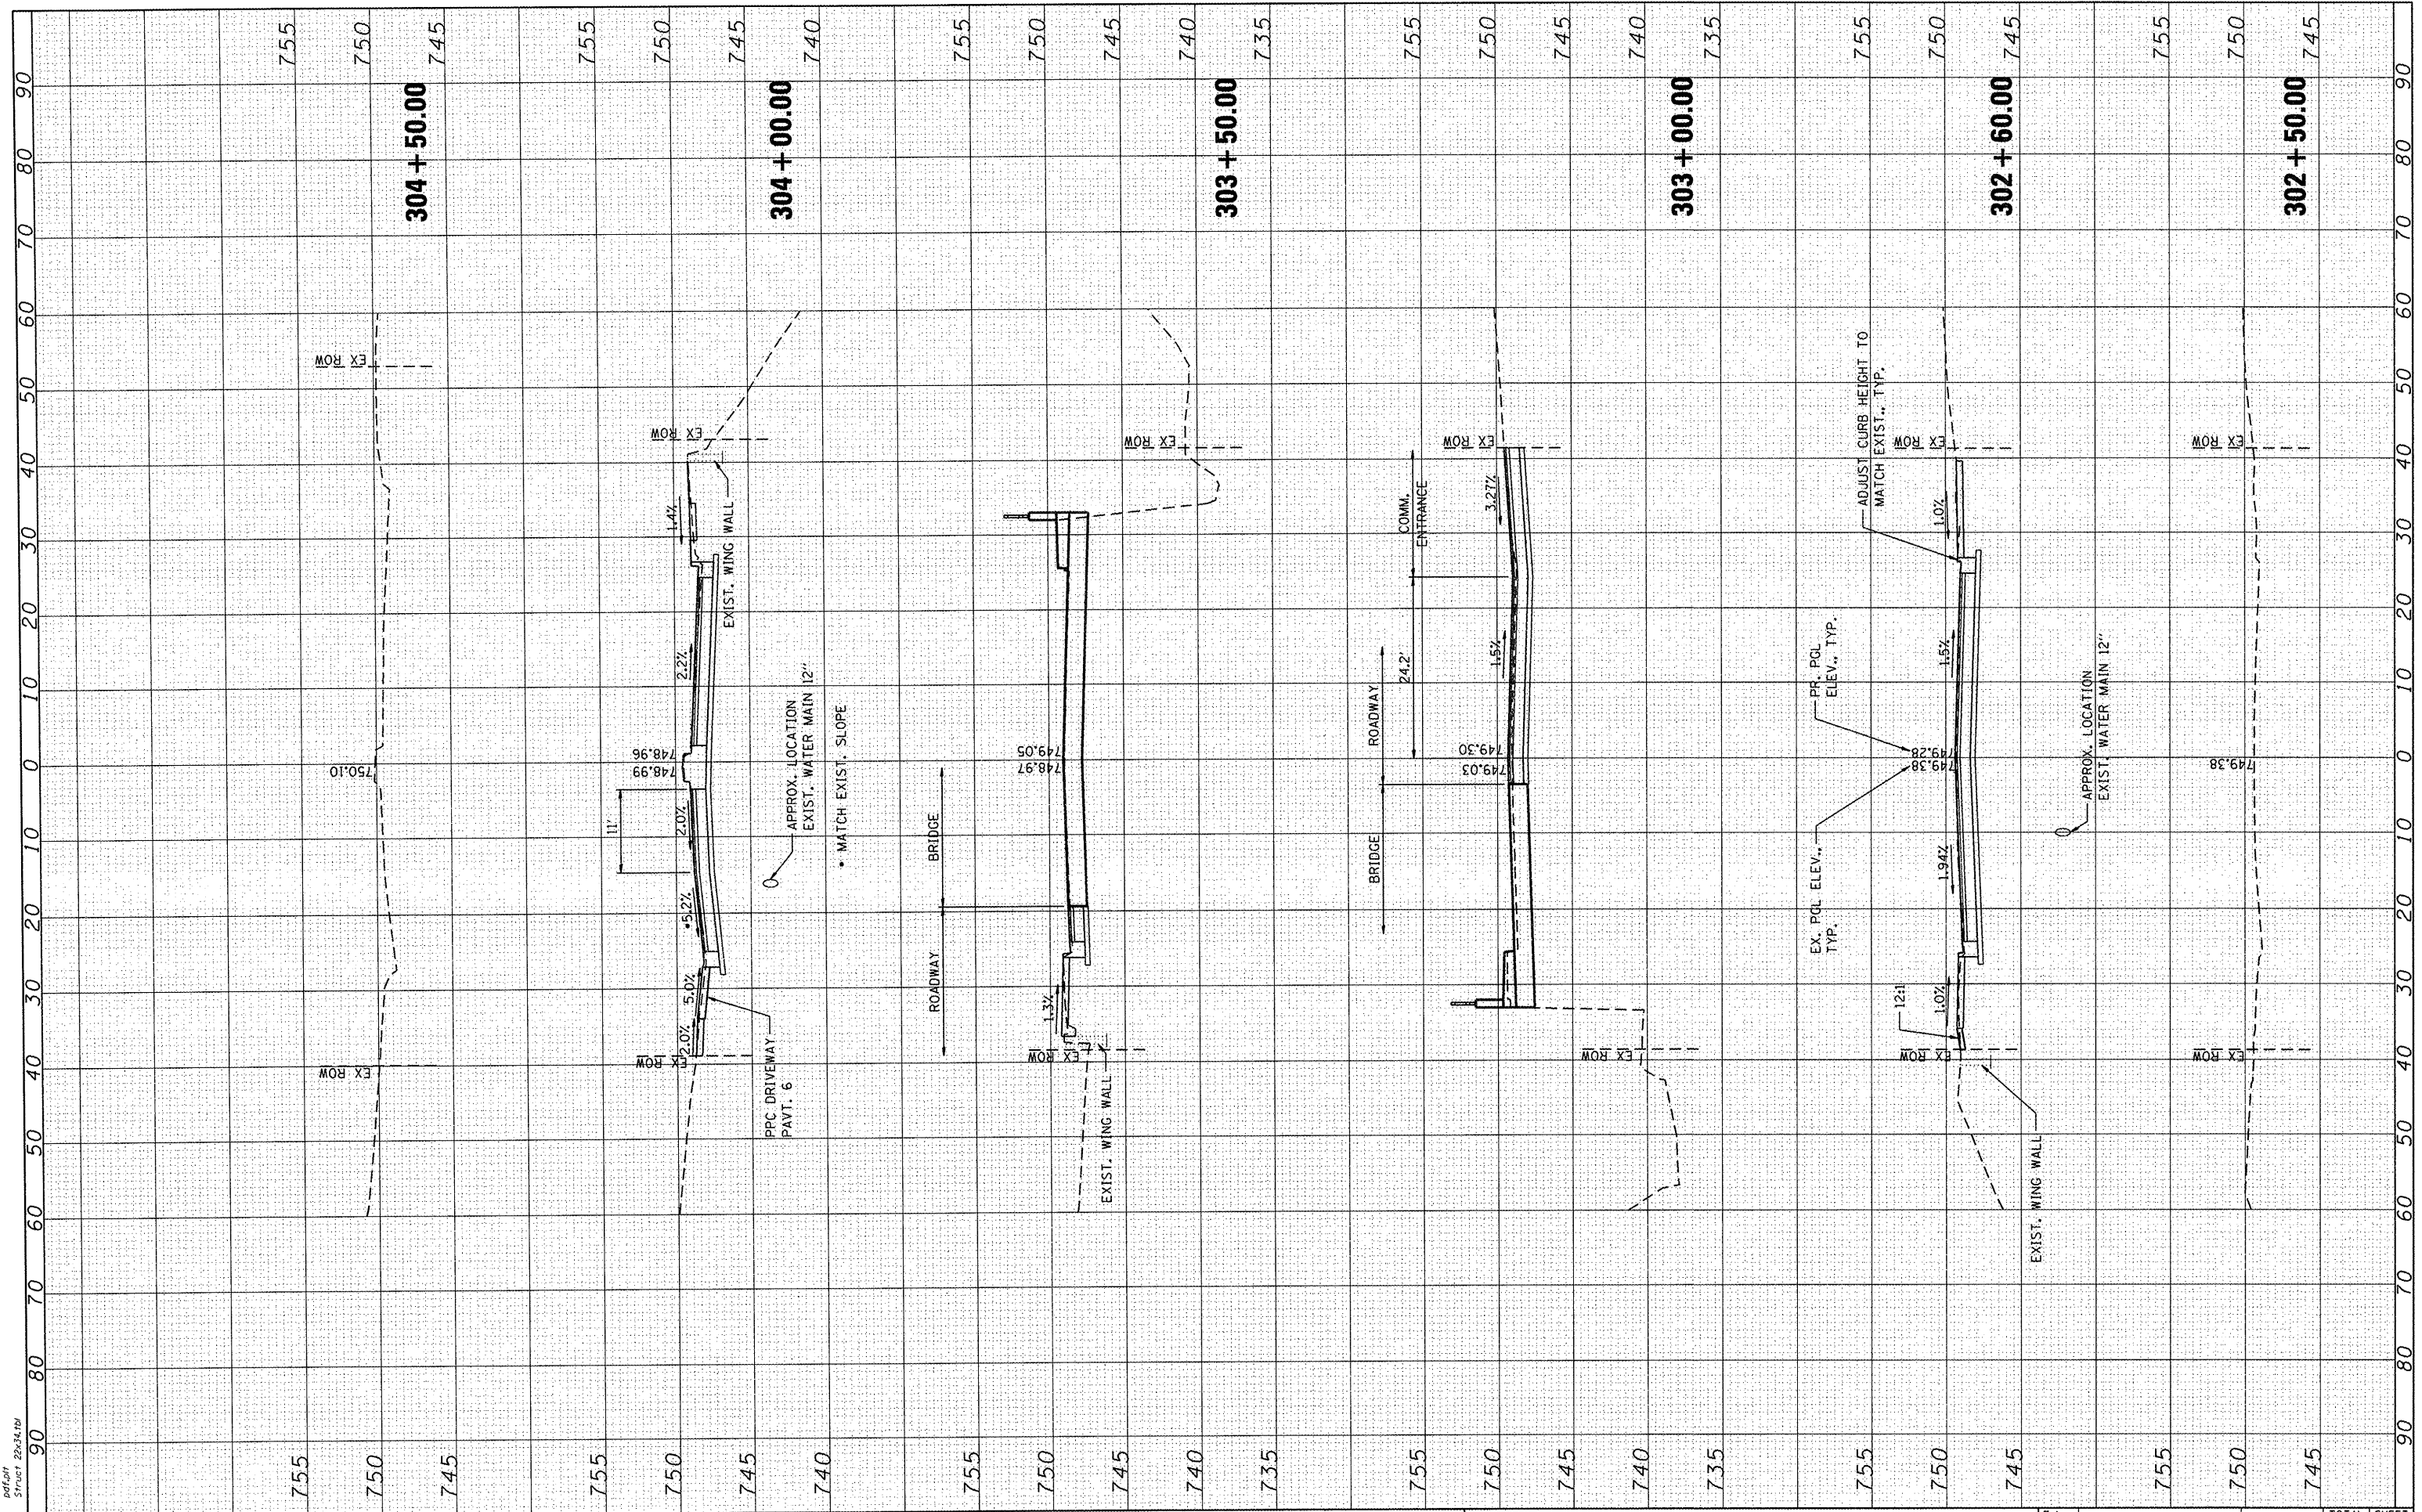

HRGreen.com Illinois Professional Design Firm # 194-001322		USER NAME = Ker-ft FILE NAME = 86100021-ss.dgn PLOT SCALE = 10H:5V PLOT DATE = 3/31/2011	DESIGNED - KMA DRAWN - W.J.H. CHECKED - RGD DATE - 3/31/11	REVISED - REVISED - REVISED - REVISED -	CITY OF ROCKFORD	CROSS SECTIONS FAIRVIEW BOULEVARD OVER KEITH CREEK SCALE: 10H:5V SHEET NO. 1 OF 1 SHEETS STA. 302+50.00 TO STA. 304+50.00	F.A. RTE. SECTION COUNTY TOTAL SHEETS SHEET NO. 10-00573-00-BR Winnebago 20 20 CONTRACT NO.	FED. ROAD DIST. NO. 2 ILLINOIS FED. AID PROJECT
---	--	---	---	--	-------------------------	---	---	---