




KAELIN
(08-24-451-005)

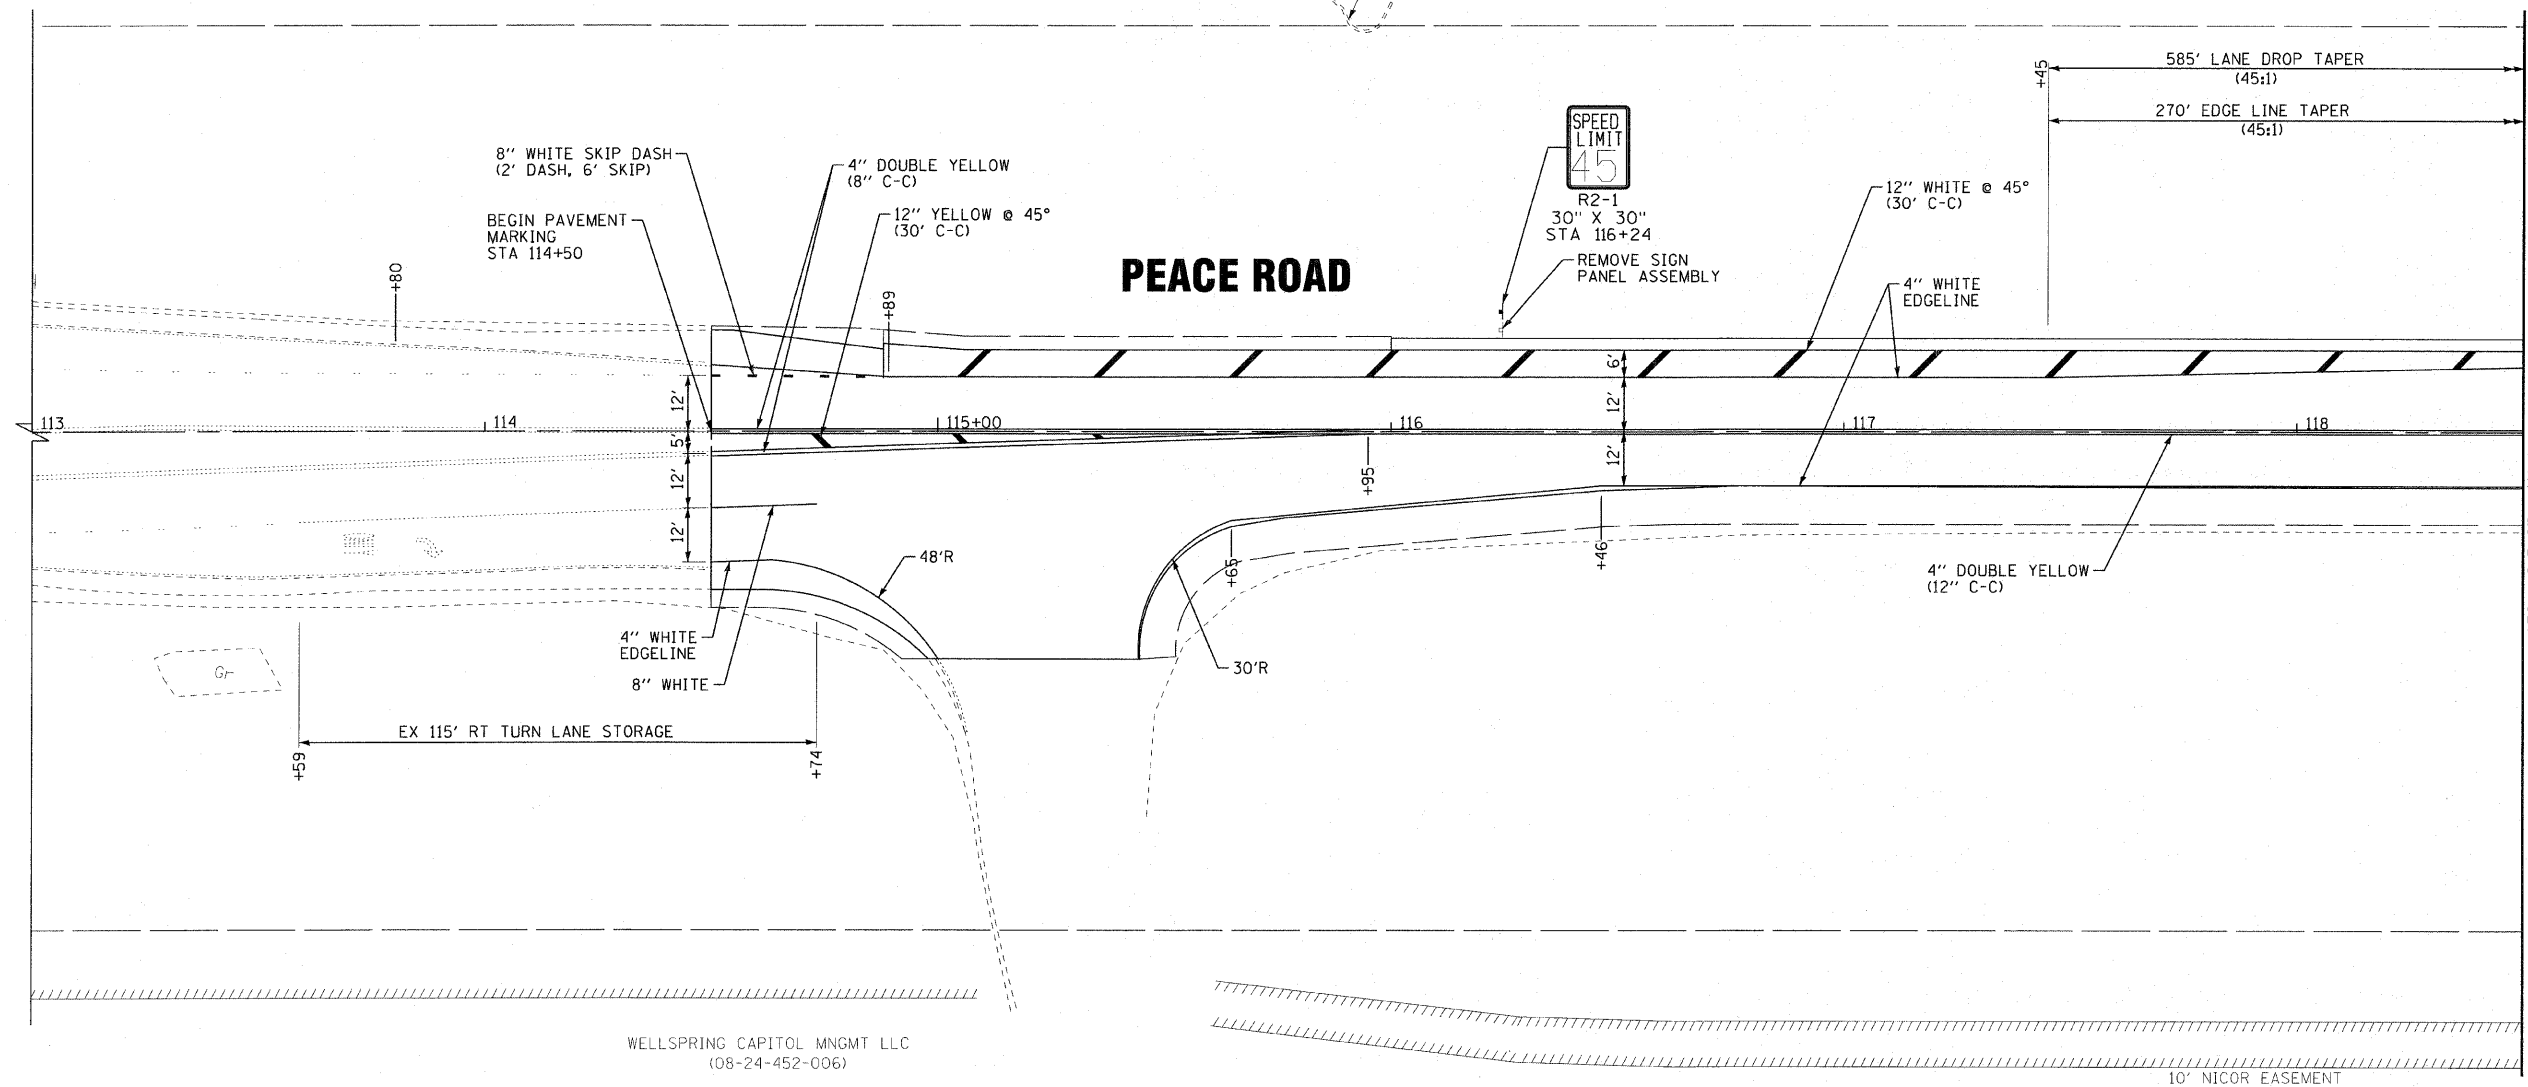

MATCH LINE STA. 118+50 - SEE SHEET NO. 22

WELLSPRING CAPITOL MNGMT LLC
(08-24-452-006)

10' NICOR EASEMENT

COPYRIGHT © 2008 BY BAXTER & WOODMAN, INC.
 STATE OF ILLINOIS - PROFESSIONAL DESIGN FIRM
 LICENSE NO. - 184-00029 - EXPIRES 4/30/2011
 3/20/2011 10:22:15 AM E:\CrystalLake\DKL\B\081068-Phase\081068-41-PEACE-PMK.dgn



DESIGNED -	DJS	REVISED -	
DRAWN -	LUKB	REVISED -	
CHECKED -	RWL	REVISED -	
DATE -	04-01-2011	FILE NAME -	081068-41-PEACE-PMK.dgn

**CITY OF DeKALB, ILLINOIS
PEACE ROAD
IMPROVEMENTS**

**PAVEMENT MARKING AND SIGNING PLAN
PEACE ROAD**

SCALE: 1"=20'

STA. 114+10 TO STA. 118+50

F.A.U. RTE.	SECTION	COUNTY	TOTAL SHEETS	SHEET NO.
5369	06-00172-01-WR	DeKALB	33	21
FED. ROAD DIST. NO. 3 ILLINOIS			FED. AID PROJECT M-5017(045)	
			CONTRACT NO. 87488	