

**PEACE ROAD
SUGGESTED MOT - STAGE 4**
PAVEMENT REPLACEMENT
STA. 126+55 TO STA. 128+35
STA. 146+00 TO STA. 149+00

**PEACE ROAD
SUGGESTED MOT - STAGE 4**
PAVEMENT WIDENING
STA. 128+35 TO STA. 146+00


LEGEND

- DIRECTION OF TRAFFIC
- TYPE II BARRICADES OR DRUMS
- EXISTING ELEMENTS
- PROPOSED ELEMENTS (PRIOR STAGES)
- PROPOSED ELEMENTS (CURRENT STAGE)
- EXISTING PAVEMENT MARKINGS
- TEMPORARY PAVEMENT MARKINGS
- REMOVAL

STAGE 4 - PEACE ROAD

RECONFIGURE THE TEMPORARY TRAFFIC SIGNAL HEADS AT PLEASANT STREET AND SHIFT TRAFFIC ONTO THE WEST HALF OF PEACE ROAD CONSTRUCTED IN STAGE 3. MAINTAIN ONE THROUGH LANE IN EACH DIRECTION NEAR THE BRIDGE AND ONE THROUGH LANE AND ONE LEFT TURN LANE IN EACH DIRECTION AT PLEASANT STREET. MAINTAIN TWO-WAY TRAFFIC DURING ENTIRE STAGE 4 CONSTRUCTION.

1. CONSTRUCT WIDENING, STORM SEWER, HMA PAVEMENT PATCHING, GUARDRAIL, AND CURB AND GUTTER ON THE EAST HALF OF PEACE ROAD.
2. CONSTRUCT ALL HMA BINDER COURSES ON THE EAST HALF OF PEACE ROAD.
3. INSTALL INTERCONNECT EQUIPMENT ALONG EAST SIDE OF PEACE ROAD.

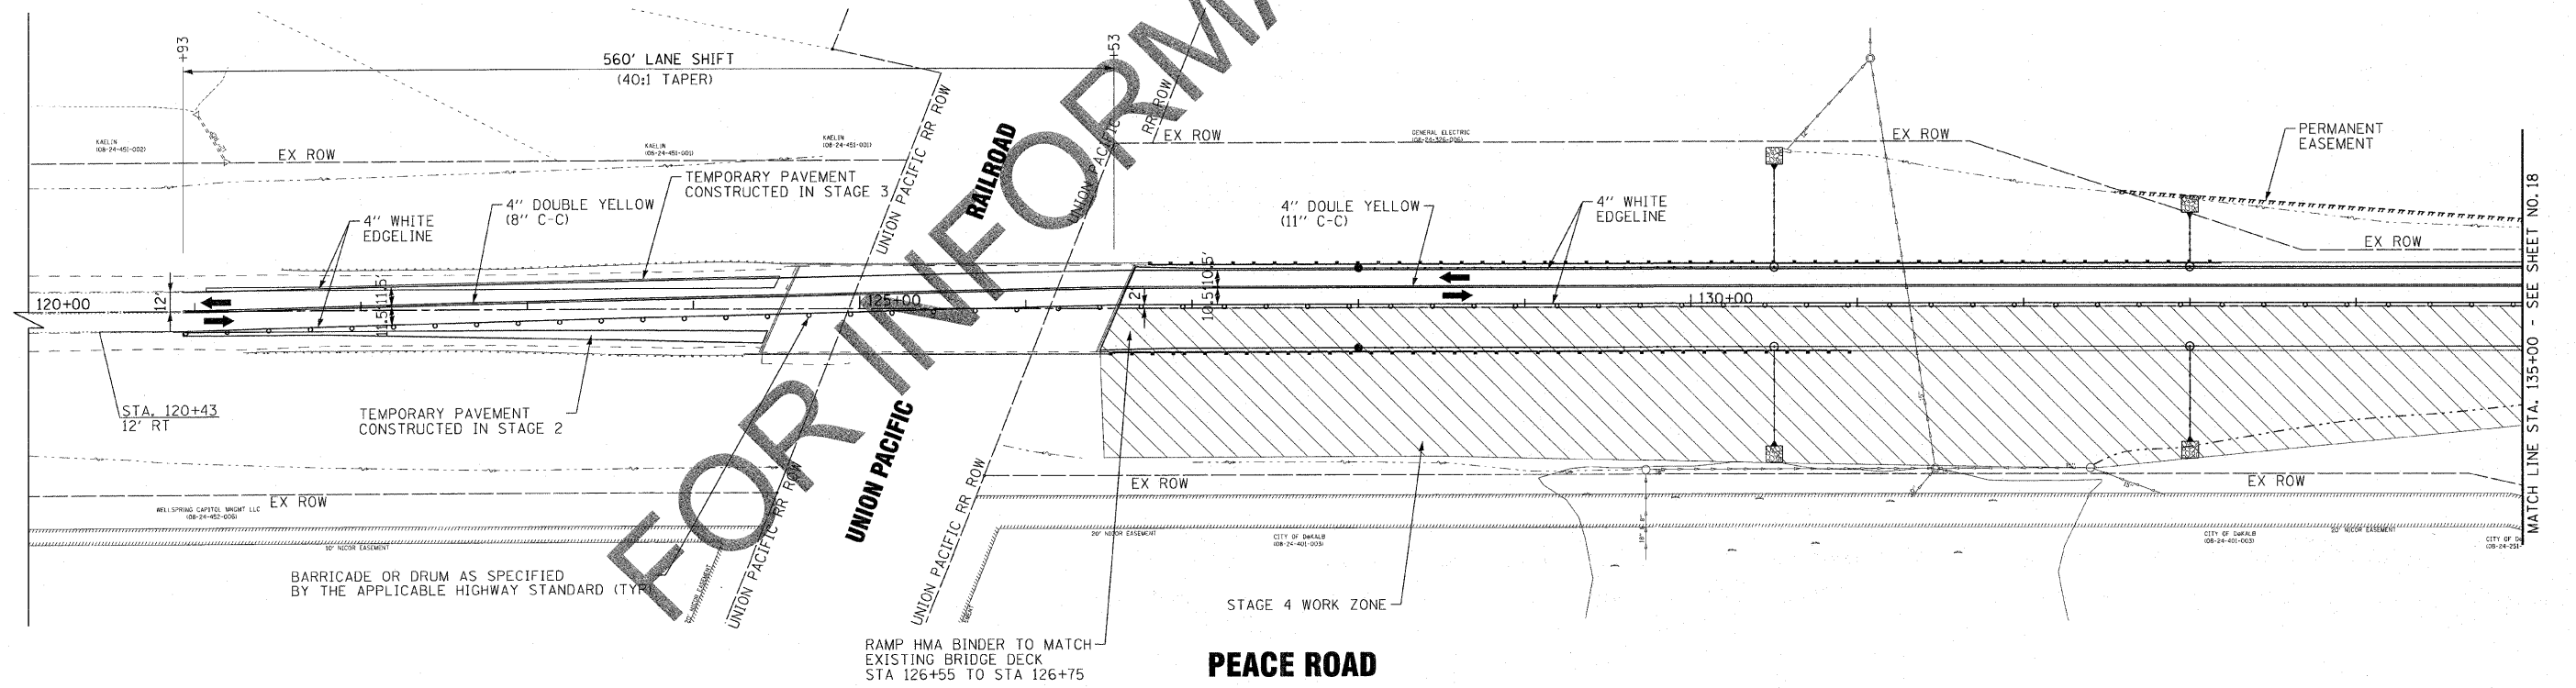

FOR INFORMATION ONLY

COPYRIGHT © 2008 BY BAXTER & WOODMAN, INC. STATE OF ILLINOIS - PROFESSIONAL DESIGN FIRM LICENSE NO. 384-00121 - EXP. 12/31/2011
 PROJECT: PEACE ROAD IMPROVEMENTS - STAGE 4
 DRAWING: PEACE ROAD IMPROVEMENTS - STAGE 4 - MOT - STG4.dgn
 DATE: 05/03/2010
 DRAWN BY: UKB
 CHECKED BY: RWL
 DESIGNED BY: DJS
 FILE NAME: 081068-MOT-STG4.dgn



DESIGNED	DJS	REVISED	-
DRAWN	UKB	REVISED	-
CHECKED	RWL	REVISED	-
DATE	05-03-2010	FILE NAME	081068-MOT-STG4.dgn

**CITY OF DeKALB, ILLINOIS
PEACE ROAD
IMPROVEMENTS**

**SUGGESTED MAINTENANCE OF TRAFFIC - STAGE 4
PEACE ROAD**

SCALE: 1"=50'
STA. 120+00 TO STA. 135+00

F.A.U. RTE.	SECTION	COUNTY	TOTAL SHEETS	SHEET NO.
5369	06-00172-00-WR	DeKALB	36	36
CONTRACT NO.				
FED. ROAD DIST. NO. 3 ILLINOIS FED. AID PROJECT M-5017 1043				

MATCH LINE STA. 135+00 - SEE SHEET NO. 18